


FINAL SURVEY	SURVEYED
NOTE BOOK	PLOTTED
NO.	TEMPLATE
	AREAS CHECKED

FINAL SURVEY	SURVEYED
NOTE BOOK	PLOTTED
NO.	TEMPLATE
	AREAS CHECKED

BEGIN CONSTRUCTION
STA 47+08.77

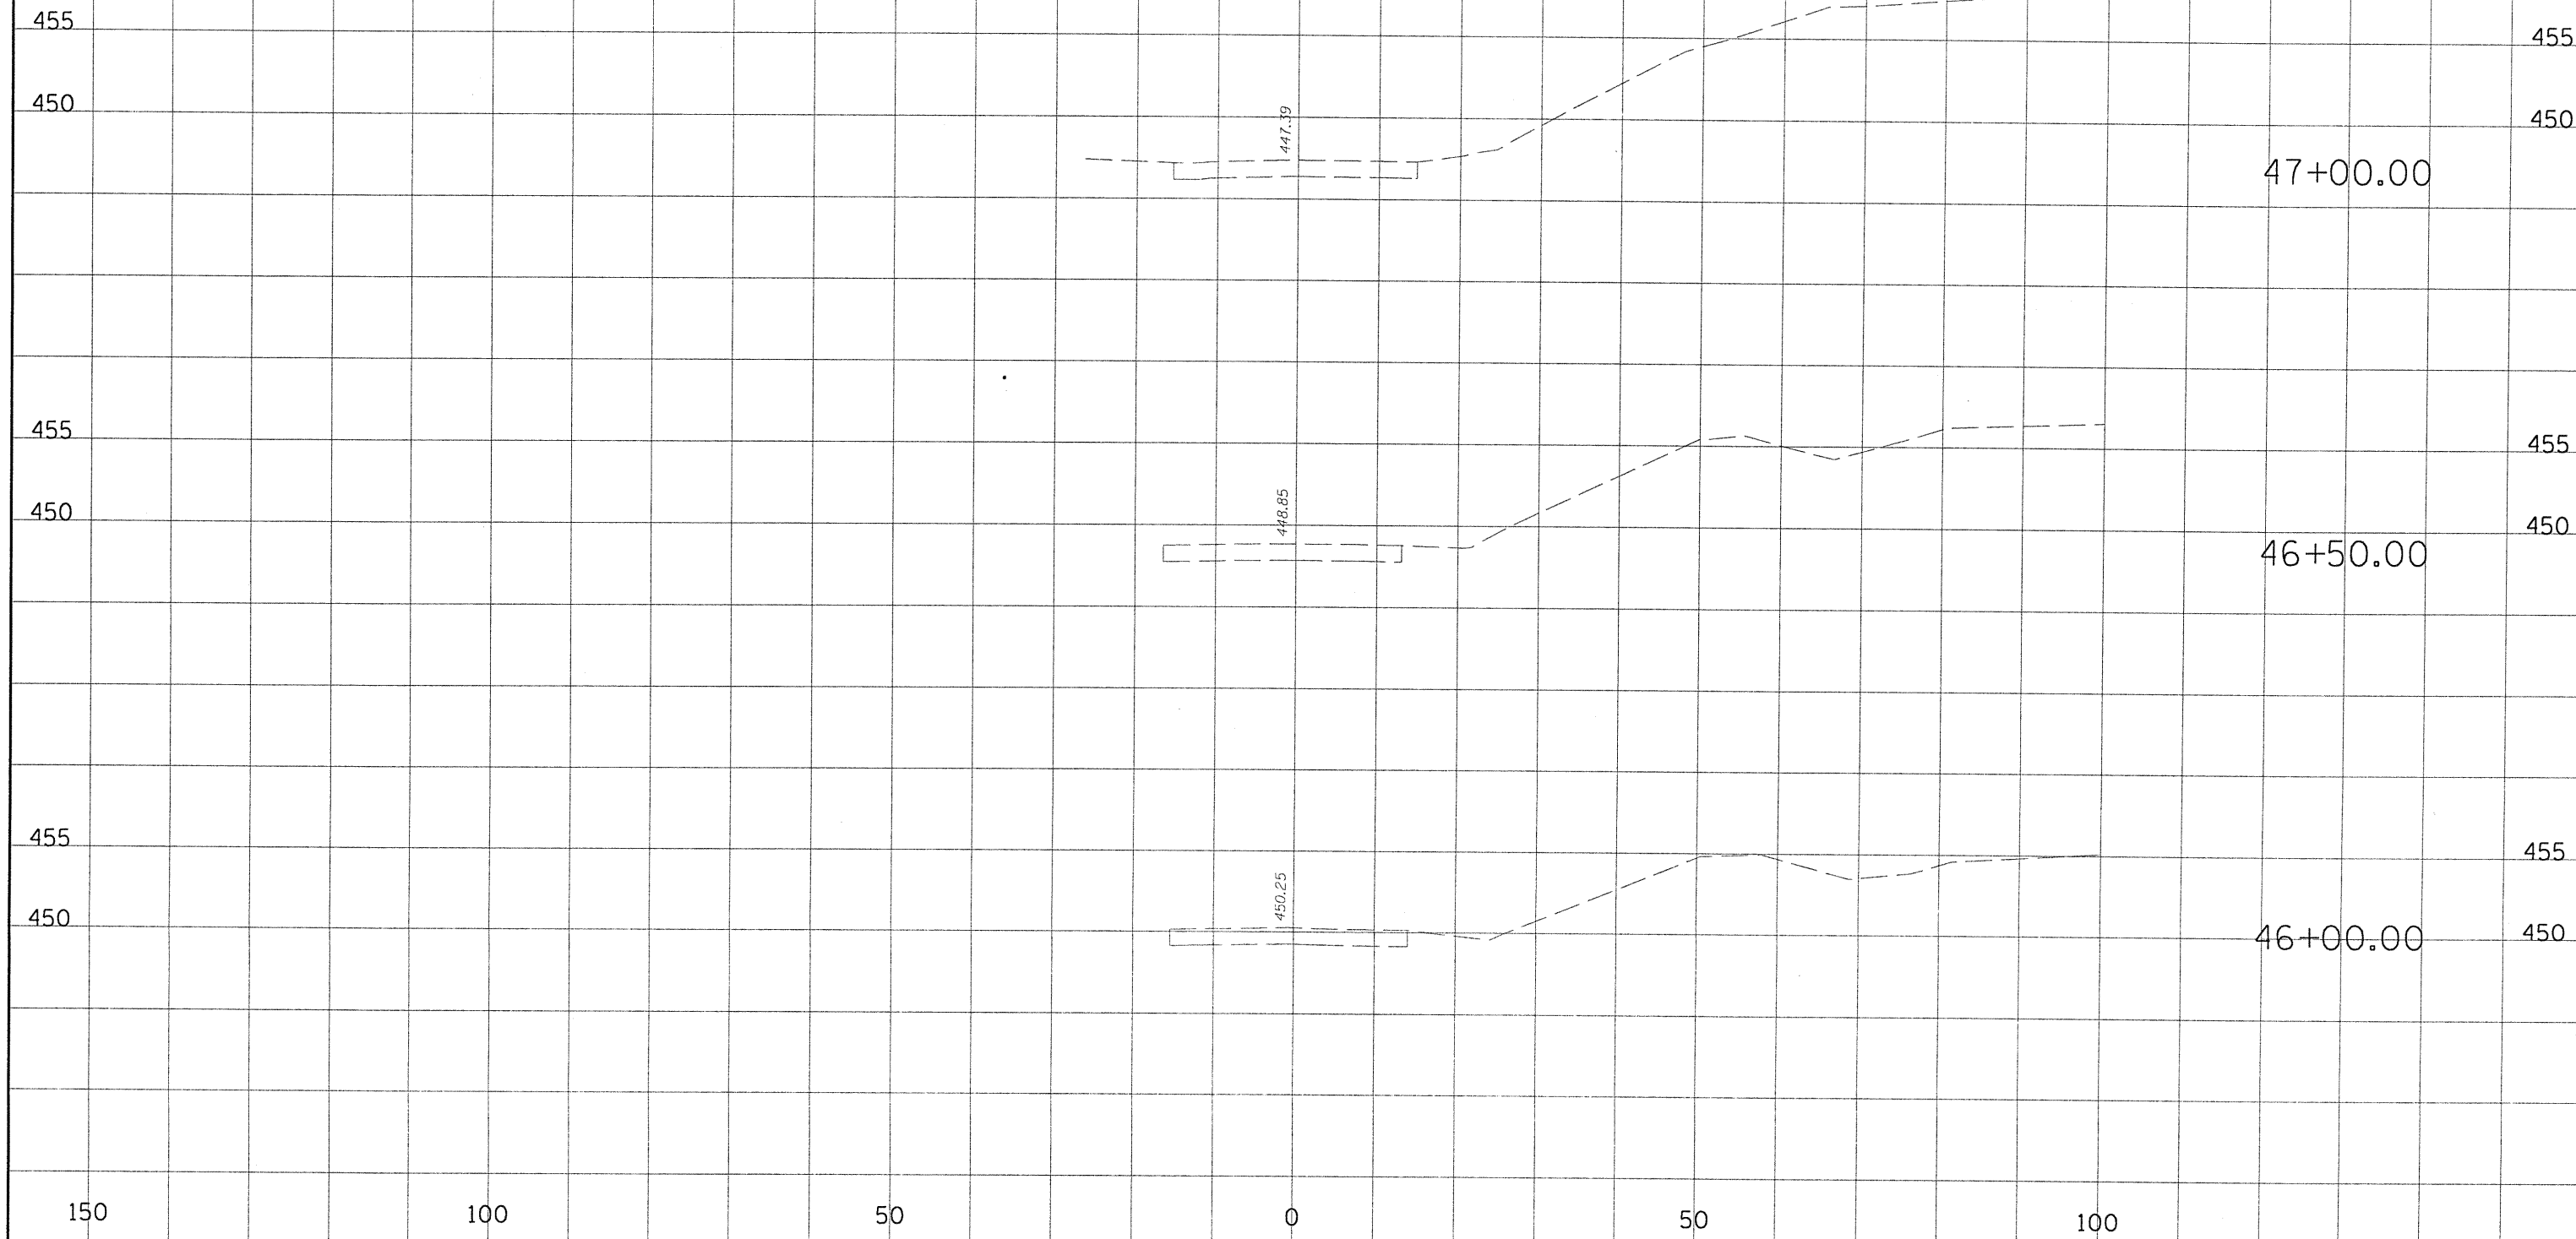

FILE NAME =	USER NAME = HURST-ROSCHE	DESIGNED -	REVISED -
\\365-4048_SUC_Research_Park_Phase_1\1Dgn\Xsec.dgn		DRAWN -	REVISED -
		CHECKED -	REVISED -
		DATE -	REVISED -

**STATE OF ILLINOIS
DEPARTMENT OF TRANSPORTATION**

CROSS SECTIONS

SCALE: 1:10/1:5 SHEET NO. 1 OF 13 SHEETS STA. 46+00.00 TO STA. 47+00.00

F.A.P. RTE.	SECTION	COUNTY	TOTAL SHEETS	SHEET NO.
	05-00002-00-RP	JACKSON	35	23
CONTRACT NO. 99425				

FED. ROAD DIST. NO. 9 ILLINOIS FED. AID PROJECT