


SURVEYED
 SURVEY
 NOTE BOOK
 AREAS CHECKED
 NO.

ORIGINAL
 SURVEY
 NOTE BOOK
 AREAS CHECKED
 NO.

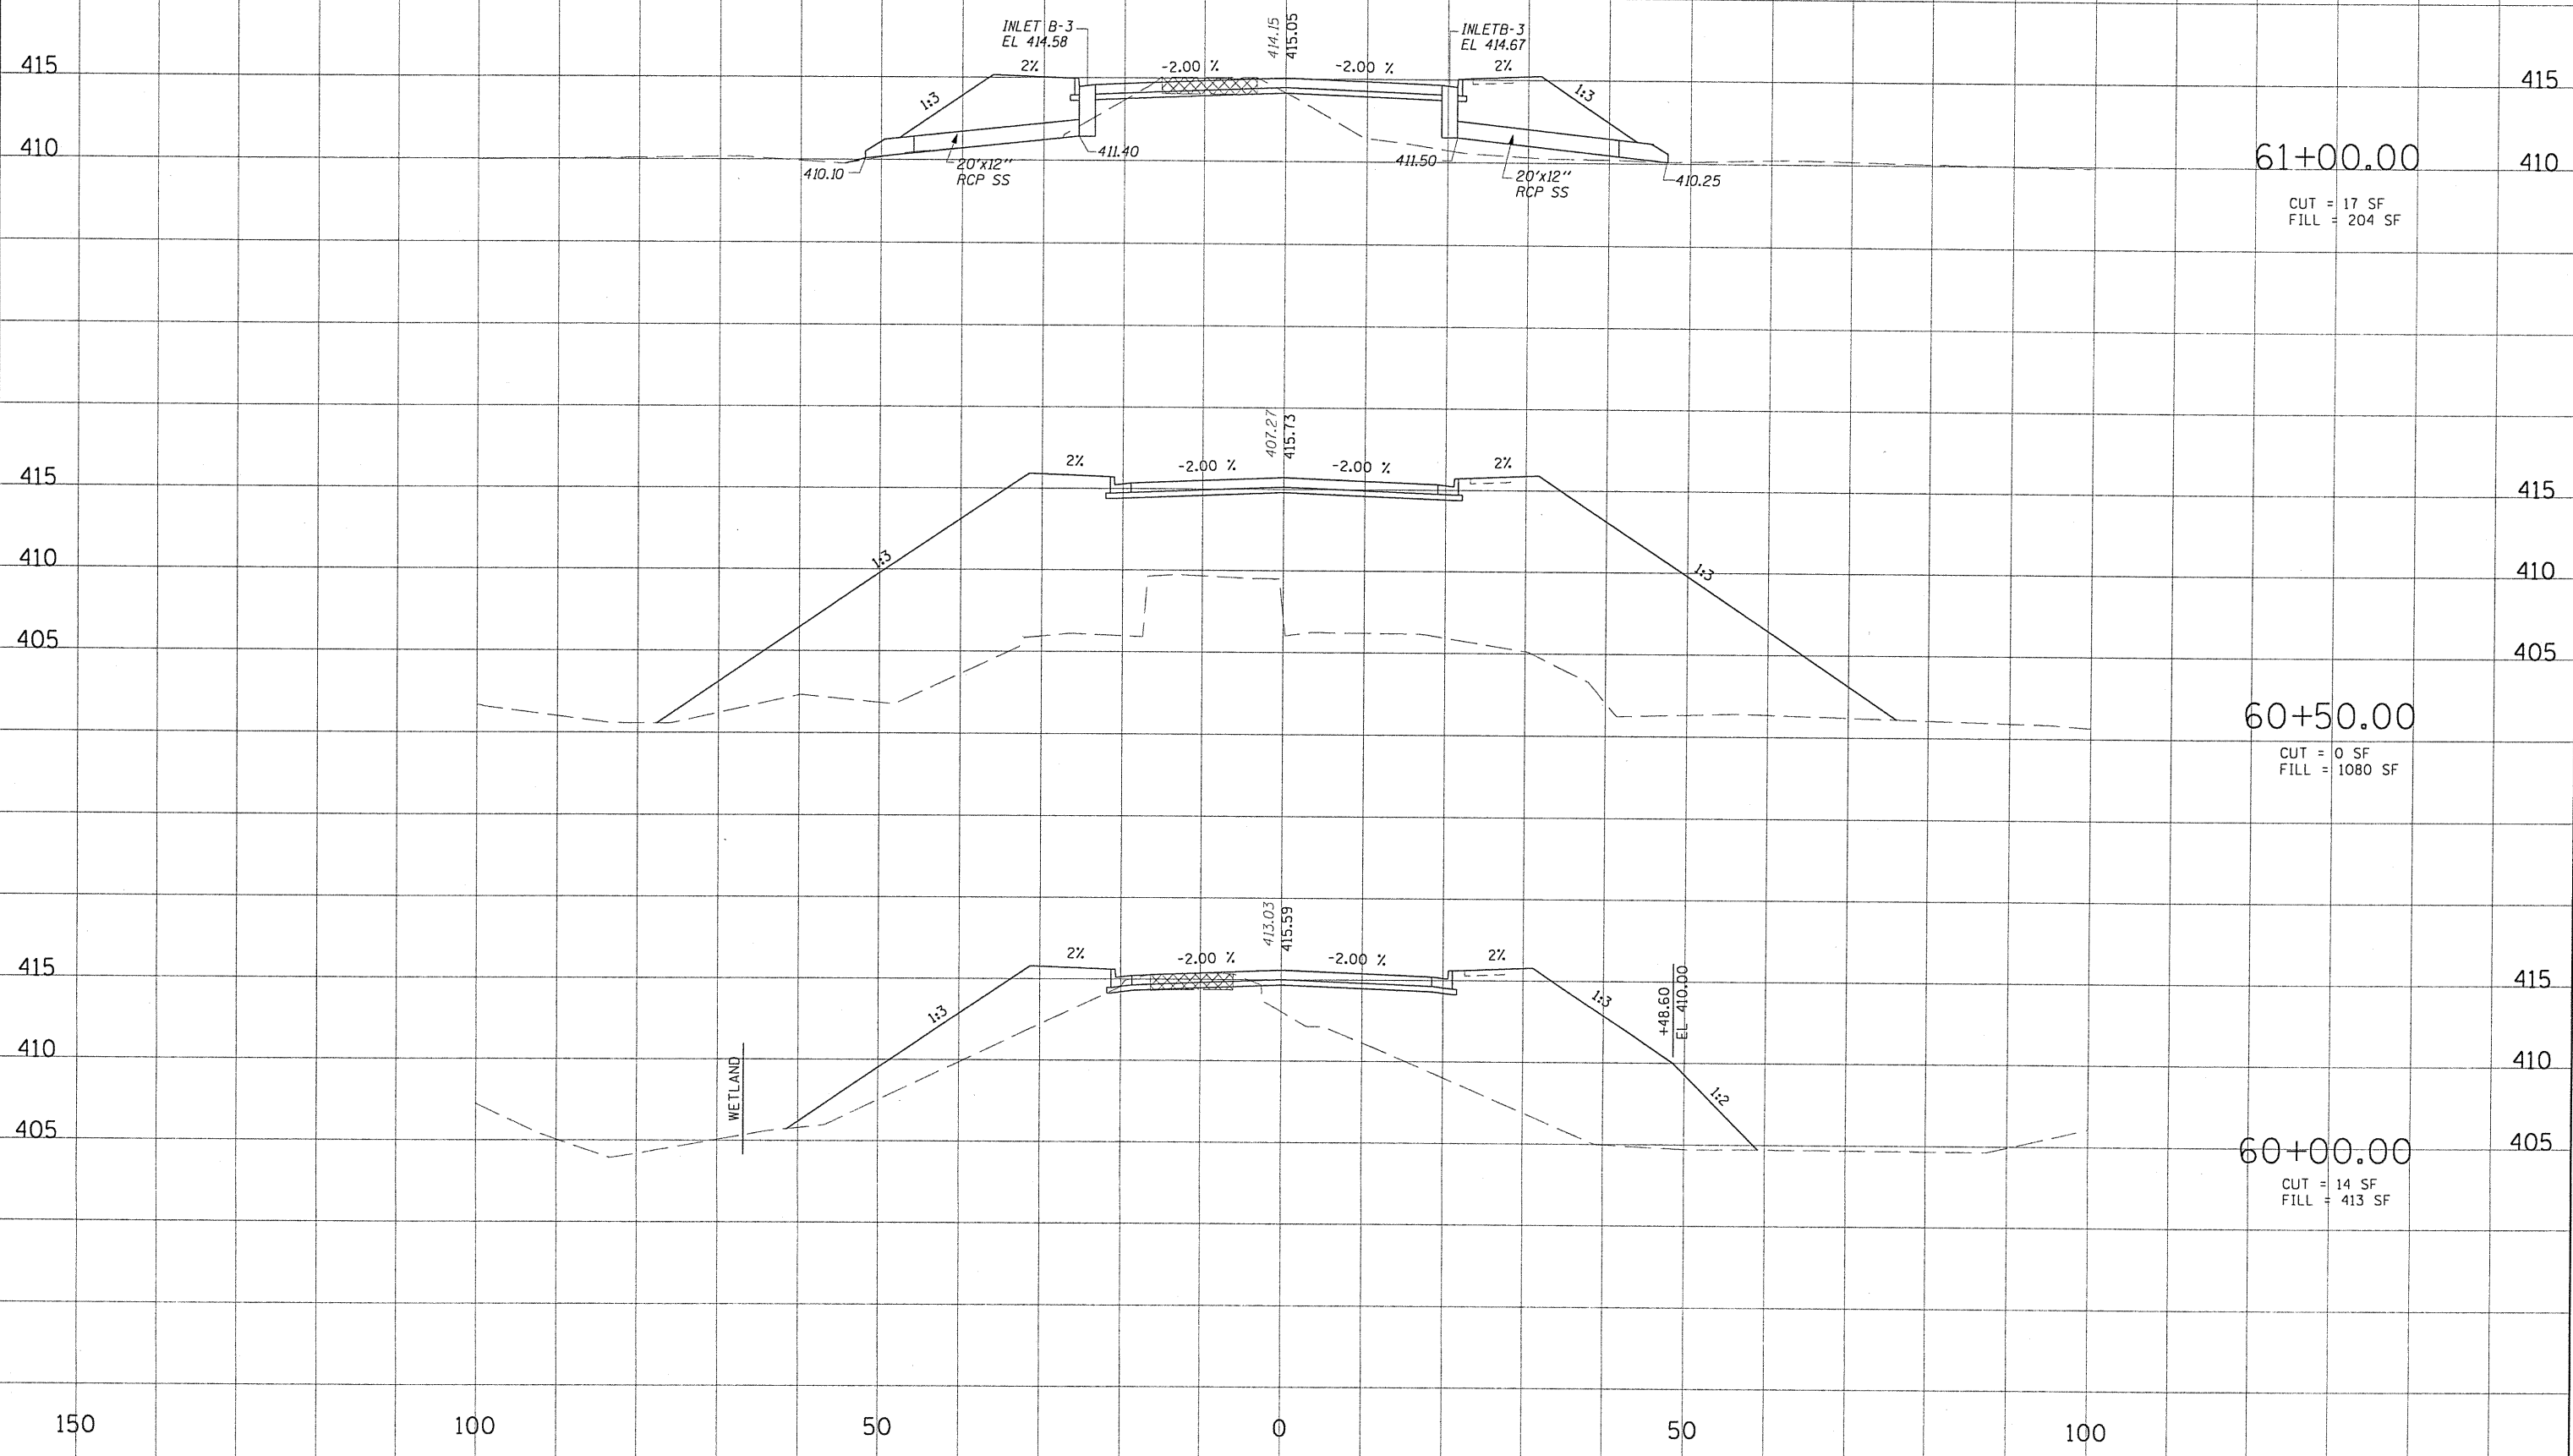

FILE NAME =	USER NAME = HURST-ROSCHE	DESIGNED -	REVISIED -	STATE OF ILLINOIS DEPARTMENT OF TRANSPORTATION	CROSS SECTIONS	F.A.P. RTE.	SECTION	COUNTY	TOTAL SHEETS	SHEET NO.
u:\365-484B-STUC_Research_Park_Phase_11\Dgn\Xsec.dgn	DRAWN -	REVISIED -	05-00002-00-RP			JACKSON	35	34		
PLOT SCALE = 20.000' / IN.	CHECKED -	REVISIED -	CONTRACT NO. 99425							
PLOT DATE = 7/13/2010	DATE -	REVISIED -	FED. ROAD DIST. NO. 9 ILLINOIS FED. AID PROJECT							
SCALE: 1:10/1:5		SHEET NO. 12 OF 13 SHEETS		STA. 60+00.00 TO STA. 61+00.00						