
	SUMMARY OF QUANTITIES		URBAN		CONSTRUCTIO	ON TYPE C	ODE		SUMI	MARY OF QUANTITIES	_			CO	NSTRUCTION TYPE	CODE	
CODE NO	ITEM	UNIT	TOTAL QUANTITIES	100% STATE 0013				CODE NO		ITEM	UNIT	TOTAL	5				
66900200	NON-SPECIAL WASTE DISPOSAL	CU YD	475	475									61				
66900530	SOIL DISPOSAL ANALYSIS	EACH	2	2													
66901001	REGULATED SUBSTANCES PRE-CONSTRUCTION	LSUM	1	1													
	PLAN																
66901003	REGULATED SUBSTANCES FINAL CONSTRUCTION	LSUM	1	1													
	REPORT																
66901006	REGULATED SUBSTANCES MONITORING	CAL DA	5	5													
67000400	ENGINEER'S FIELD OFFICE, TYPE A	CAL MO	12	12													
67100100	MOBILIZATION	L SUM	1	1									17				
70200100	NIGHTTIME WORK ZONE LIGHTING	L SUM	1	1													
x0322121	SHEET WATERPROOFING MEMBRANE SYSTEM	SO YD	1220	1220									(e				
X7011015	TRAFFIC CONTROL AND PROTECTION	L SUM	1	1													
	( EXPRESSWAYS)												19				
Z0048665	RAILROAD PROTECTIVE LIABILITY INSURANCE	L SUM	1	1													
Z0010605	CLEANING DRAINAGE SYSTEM	L SUM											(0				
													-				
	IALTY ITEM									_				REVISE	D SHEET 9/7/2021		REV-S
FILE NAME =  pw:\\planroam.dal.Jllinois	s.gov.PWI/DDT\Oucuments\DDOT Olifices\District \Projects\DH60320\CADDaln\Design\OH60320-inC	DESIGNED - SEAMN - CHECKED -		REVISED - REVISED - REVISED -		D		ATE OF ILLINOIS NT OF TRANSPORTA	TION	I–90 (KENNEDY EXF Sun	WY.) OVER CTA 8		N PARK	F.A.I. RTE. 90	SECTION 2020-203-BR	COUNTY TO SHE	OTAL SH HEETS N

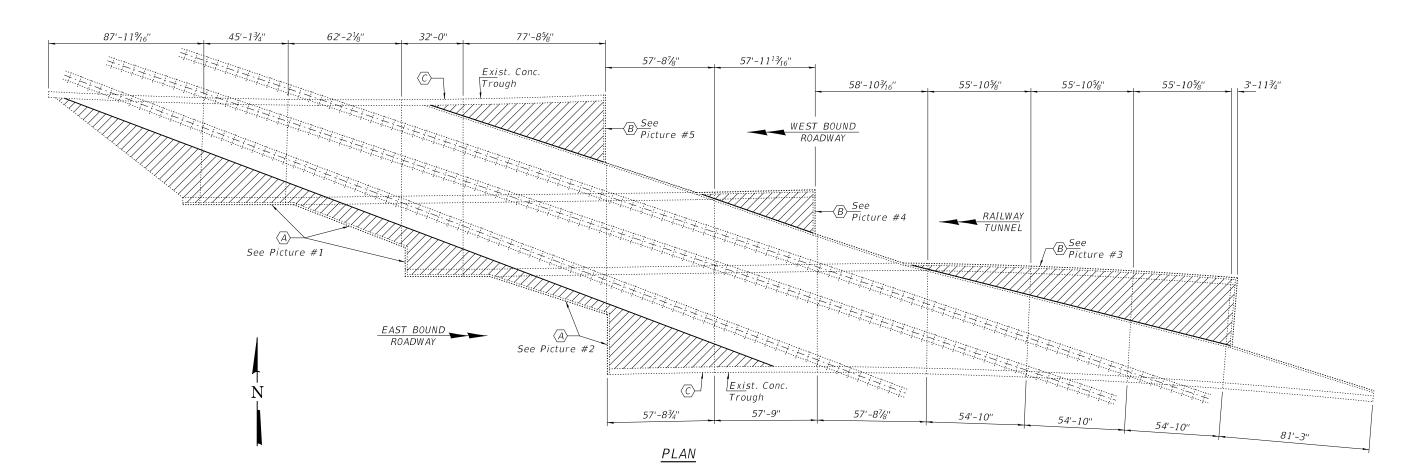

- $\langle \underline{A} \rangle$  Sheet Waterproofing Membrane System (See Pictures on sheet 2 of 5.) (See Details on sheet 3 of 5.)
- $\langle B \rangle$  Sheet Waterproofing Membrane System (See Pictures on sheet 2 of 5.) (See Details on sheet 4 of 5.)
- ⟨C⟩ Clean out existing Concrete Trough and the existing Drain Pipes. Cost included with Cleaning Drainage System

## GENERAL NOTES

Plan dimensions and details relative to existing plans are subject to nominal construction variations. The Contractor shall field verify existing dimensions and details affecting new construction and make necessary approved adjustments prior

to construction or ordering of materials. Such variations shall not be cause for additional compensation for a change in scope of the work, however, the Contractor will be paid for the quantity actually furnished at the unit price bid for the work.

## TOTAL BILL OF MATERIAL

	'		
	ITEM	UNIT	QUANTITY
^ -	Sheet Waterproofing Membrane System	Sq. Yd.	1220
/1\—	Cleaning Drainage System	L Sum	1

## Expires: November 30, 2022

DESIGNED -	Victor H. Veliz	EXAMINED	Tim A. All	DATE -	AUGUST 11, 2021
CHECKED -	Adrian T. Halloway	·	ENGINEER OF STRUCTURAL SERVICES		^ <del></del>
DRAWN -	STEFFEN	PASSED	Dr. Corl Projey	REVISED /	-\
CHECKED -	VHV ATH	] -	ENGINEER OF BRIDGES AND STRUCTURES	REVISED	-

STATE OF ILLINOIS **DEPARTMENT OF TRANSPORTATION** 

GENERAL PLAN							
SN 016-0515							
CHEET NO. 4 OF 5 CHEETO							

∕\REVISED SHEET 9/7/2021 SECTION COUNTY 2020-203-BR COOK 11 4 CONTRACT NO. 62M76