

STATE OF ILLINOIS  
DEPARTMENT OF TRANSPORTATION

F.A. RTE.	SECTION	COUNTY	TOTAL SHEETS	SHEET NO.
VAR	PAVEMENT MARKING REPAIR	VARIES	13	1
		ILLINOIS	CONTRACT NO. 66M06	

**INDEX OF SHEETS**

- 1 COVER SHEET
- 2 GENERAL NOTES
- 3 SUMMARY OF QUANTITIES
- 4-10 LOCATION MAPS
- 11-12 SCHEDULES
- 13 DETAILS




**HIGHWAY STANDARDS**

- 000001-08 STANDARD SYMBOLS, ABBREVIATIONS AND PATTERNS
- 001006 DECIMAL OF AN INCH AND OF A FOOT
- 701306-04 LANE CLOSURE, 2L, 2W, SLOW MOVING OPERATIONS DAY ONLY, FOR SPEEDS ≥ 45 MPH
- 701426-09 LANE CLOSURE, MULTILANE INTERMITTENT OR MOVING OPERATION, FOR SPEEDS ≥ 45 MPH
- 701427-05 LANE CLOSURE, MULTILANE INTERMITTENT OR MOVING OPERATION, FOR SPEEDS ≤ 40 MPH
- 701456-05 PARTIAL EXIT RAMP CLOSURE FREEWAY/EXPRESSWAY
- 701701-10 URBAN LANE CLOSURE, MULTILANE INTERSECTION
- 701901-08 TRAFFIC CONTROL DEVICES
- 780001-05 TYPICAL PAVEMENT MARKINGS

**PROPOSED  
HIGHWAY PLANS**

**FA ROUTE VARIES  
SECTION D3 SFY PVT MARK REPAIR 2022-01  
PROJECT: HSIP - KDYS (002)  
INTERCHANGE PAVEMENT MARKINGS  
VARIOUS COUNTIES**

C-93-108-21

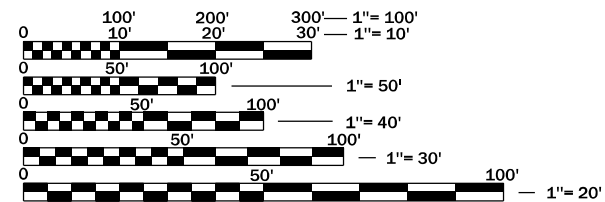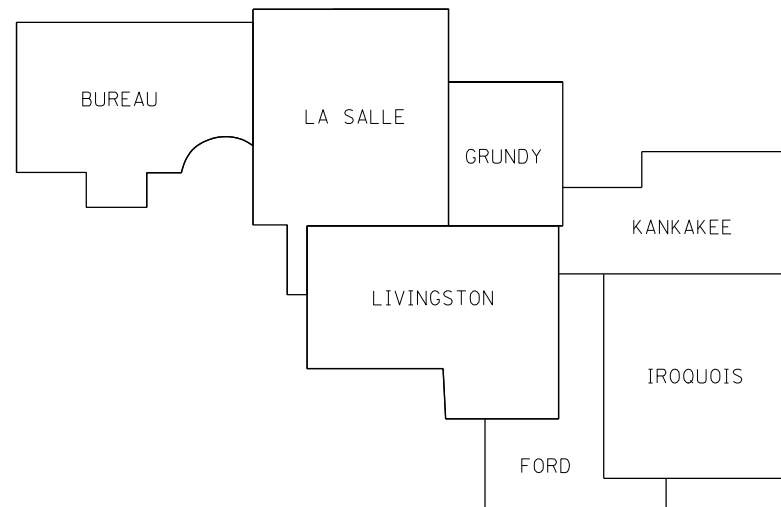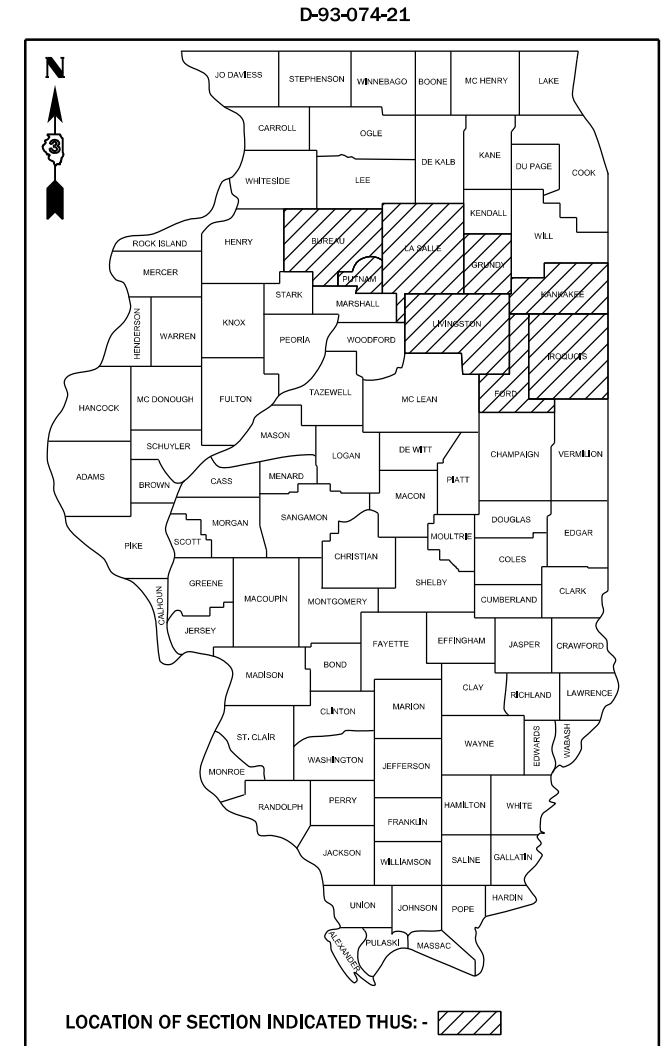

FULL SIZE PLANS HAVE BEEN PREPARED USING STANDARD ENGINEERING SCALES. REDUCED SIZED PLANS WILL NOT CONFORM TO STANDARD SCALES. IN MAKING MEASUREMENTS ON REDUCED PLANS, THE ABOVE SCALES MAY BE USED.

J.U.L.I.E.  
JOINT UTILITY LOCATION INFORMATION FOR EXCAVATION  
1-800-892-0123  
OR 811

**PROJECT ENGINEER: JOE KANNEL, P.E.**  
**UNIT CHIEF: MARC BUDZYNSKI, P.E.**  
**DISTRICT 3 NO. (815) 434-6131**  
**CONTRACT NO. 66M06**

GROSS & NET LENGTH = VARIOUS SPOT LOCATIONS

STATE OF ILLINOIS  
DEPARTMENT OF TRANSPORTATION

SUBMITTED June 28, 2021

*David Almond*  
REGIONAL ENGINEER

August 13, 2021  
*Scott A. Elk*  
ENGINEER OF DESIGN AND ENVIRONMENT

August 13, 2021  
*James J. ...*  
DIRECTOR OF HIGHWAYS PROJECT IMPLEMENTATION

**PRINTED BY THE AUTHORITY  
OF THE STATE OF ILLINOIS**

**GENERAL NOTES**

FOR STABILIZATION, ALL TYPE III BARRICADES WILL REQUIRE A MINIMUM OF FOUR SAND BAGS PER BARRICADE.

ANY REFERENCE TO A STANDARD IN THESE PLANS SHALL BE INTERPRETED TO MEAN THE EDITION AS INDICATED BY THE SUBNUMBER SHOWN IN THE LIST OF STANDARDS OR THE COPY INCLUDED IN THESE PLANS.

THE CONTRACTOR SHALL CONTACT JULIE AT LEAST 48 HOURS PRIOR TO EXCAVATION TO DETERMINE WHICH UTILITIES ARE IN THE AREA.

**COMMITMENTS:**

MODEL: \\MODELS\MJMS  
FILE: \\models\csp\work\sidejob\budzynskim\0747020\0366M06-sh-covr.dwg

USER NAME = budzynskim	DESIGNED -	REVISED -
	DRAWN -	REVISED -
PLOT SCALE = 100.0000' / in.	CHECKED -	REVISED -
PLOT DATE = 6/27/2021	DATE -	REVISED -

**STATE OF ILLINOIS  
DEPARTMENT OF TRANSPORTATION**

**GENERAL NOTES**

SCALE: SHEET OF SHEETS STA. TO STA.

F.A. RTE.	SECTION	COUNTY	TOTAL SHEETS	SHEET NO.
VAR	PAVEMENT MARKING REPAIR	VARIES	13	2
			CONTRACT NO. 66M06	
		ILLINOIS	FED. AID PROJECT	

MODEL: \\MODELS\MAR15  
 FILE: \\MAR15 - C:\p\work\6660601\budzynskim\0747020\0366M06-shr-cover.dgn

CODE NO.	ITEM	UNIT	TOTAL QUANTITY	CONSTR. CODE
				90% FED 10% STATE
				SAFETY
				0021
				RURAL
67100100	MOBILIZATION	L SUM	1.0	1.0
70100460	TRAFFIC CONTROL AND PROTECTION, STANDARD 701306	L SUM	1.0	1.0
70100825	TRAFFIC CONTROL AND PROTECTION, STANDARD 701456	L SUM	1.0	1.0
70102635	TRAFFIC CONTROL AND PROTECTION, STANDARD 701701	L SUM	1.0	1.0
78003100	PREFORMED PLASTIC PAVEMENT MARKING, TYPE B - LETTERS AND SYMBOLS	SQ FT	13164	13164
78003180	PREFORMED PLASTIC PAVEMENT MARKING, TYPE B - LINE 24"	FOOT	4831	4831
78300202	PAVEMENT MARKING REMOVAL - WATER BLASTING	SQ FT	22825	22825
X7830068	GROOVING FOR RECESSED PAVEMENT MARKING, LETTERS, NUMBERS AND SYMBOLS	SQ FT	13164	13164
X7830090	GROOVING FOR RECESSED PAVEMENT MARKING 25"	FOOT	4831	4831

USER NAME = budzynskim	DESIGNED -	REVISED -
	DRAWN -	REVISED -
PLOT SCALE = 100.0000 ' / in.	CHECKED -	REVISED -
PLOT DATE = 6/27/2021	DATE -	REVISED -


**STATE OF ILLINOIS  
DEPARTMENT OF TRANSPORTATION**

**SUMMARY OF QUANTITIES**

SCALE: SHEET OF SHEETS STA. TO STA.

F.A. RTE.	SECTION	COUNTY	TOTAL SHEETS	SHEET NO.
VAR	PAVEMENT MARKING REPAIR	VARIES	13	3
			CONTRACT NO. 66M06	
		ILLINOIS	FED. AID PROJECT	

# LASALLE COUNTY

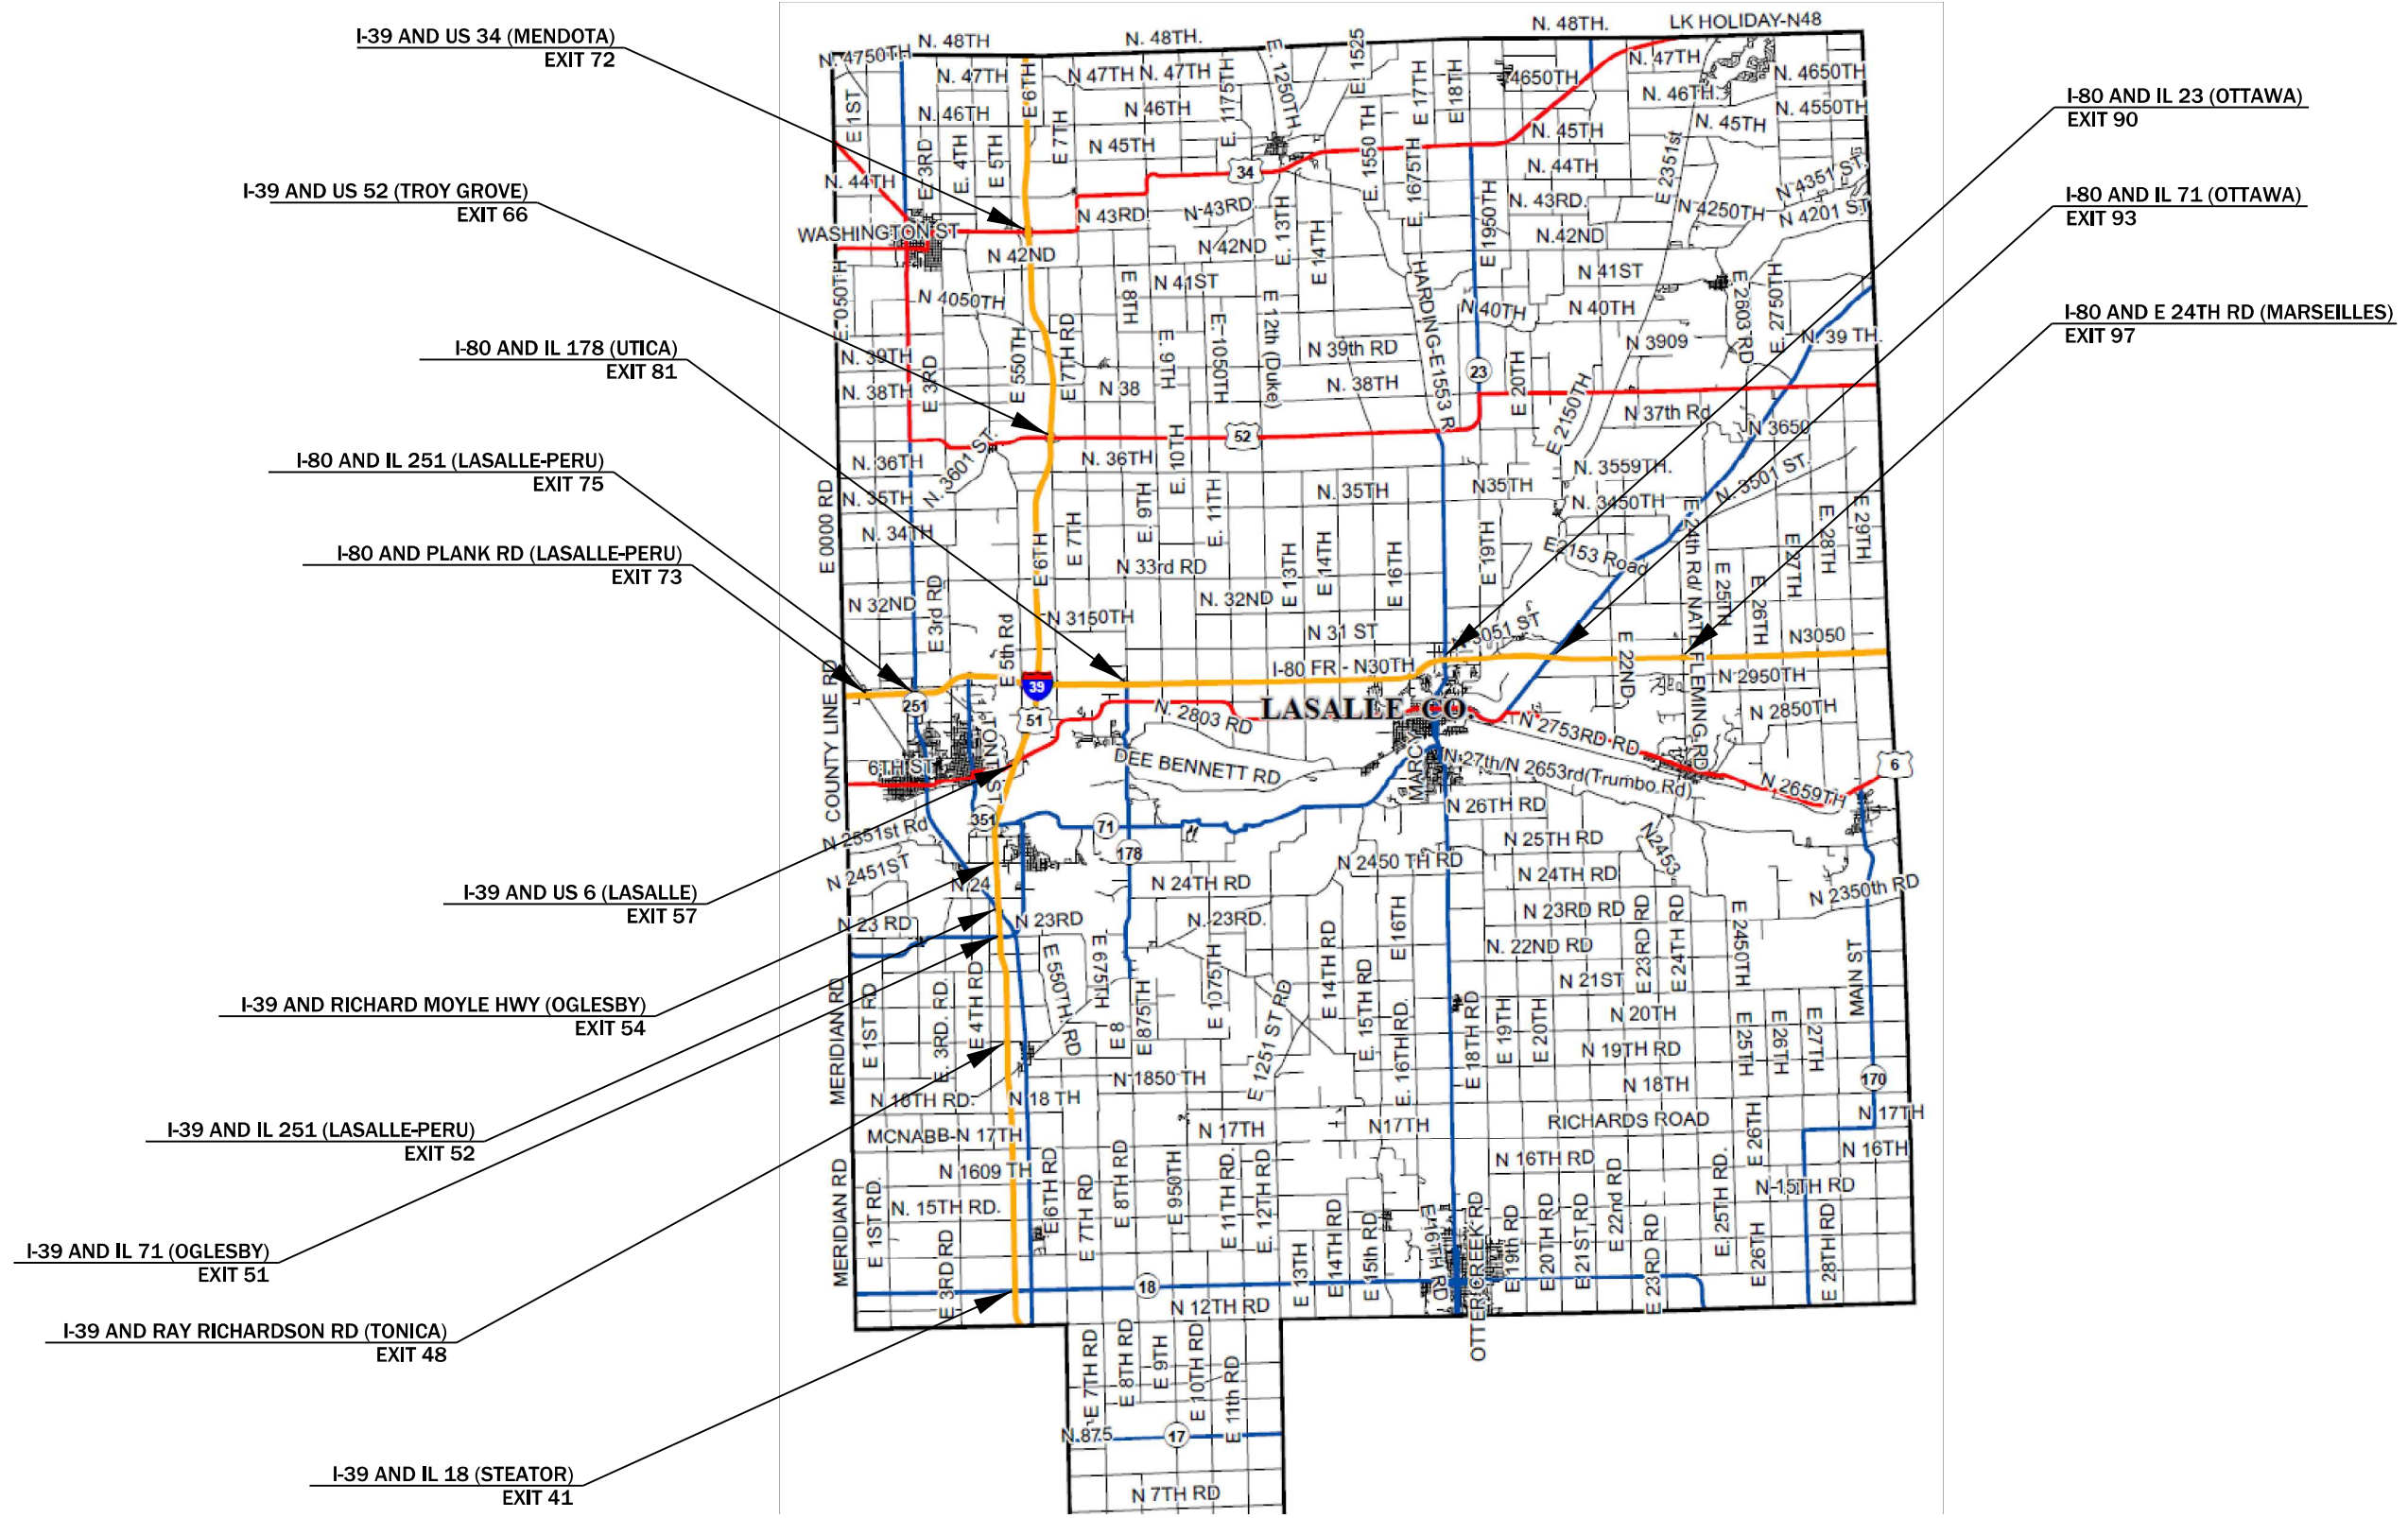

MODEL: 440DEF1MARE5  
 FILE: 440DEF1MARE5.dwg  
 USER: budzynskim  
 DATE: 6/27/2021

USER NAME = budzynskim	DESIGNED -	REVISED -
	DRAWN -	REVISED -
PLOT SCALE = 100,0000' / in.	CHECKED -	REVISED -
PLOT DATE = 6/27/2021	DATE -	REVISED -

**STATE OF ILLINOIS**  
**DEPARTMENT OF TRANSPORTATION**


**LOCATION MAP**  
**LASALLE COUNTY**

SCALE: SHEET OF SHEETS STA. TO STA.

F.A. RTE.	SECTION	COUNTY	TOTAL SHEETS	SHEET NO.
VAR	PAVEMENT MARKING REPAIR	VARIES	13	4
			CONTRACT NO. 66M06	
		ILLINOIS	FED. AID PROJECT	



# BUREAU & PUTNAM COUNTIES

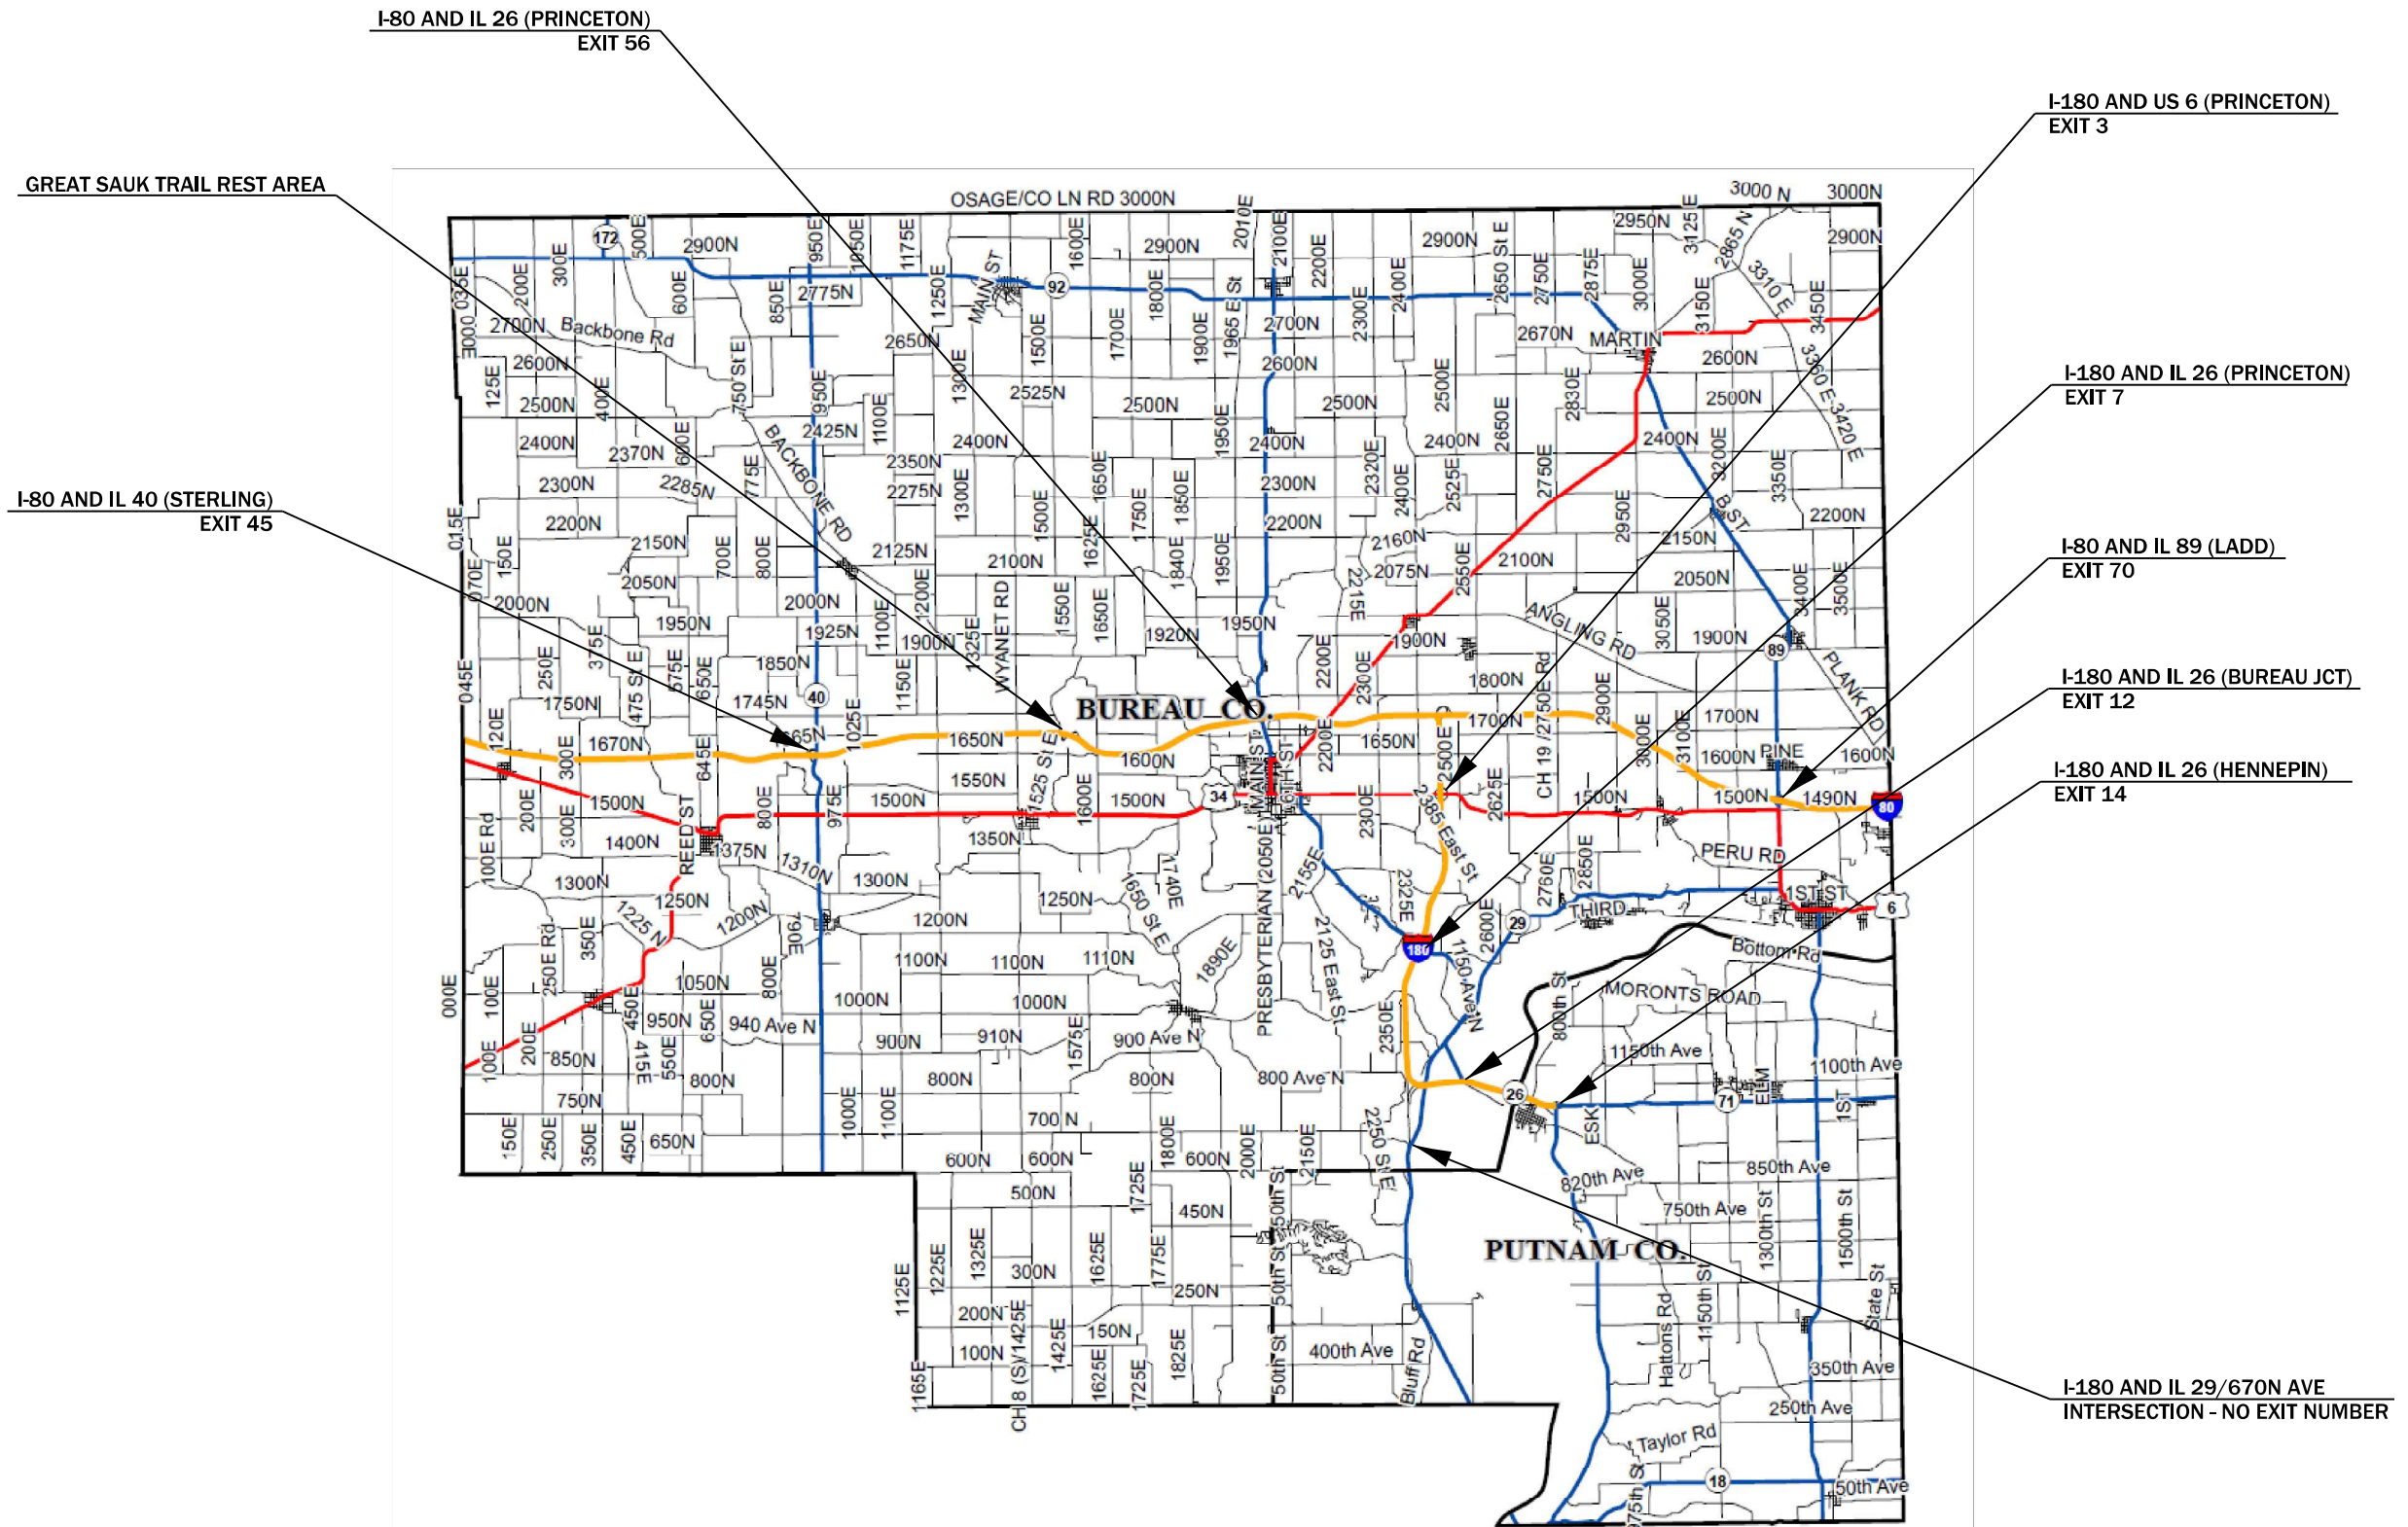

MODEL: \\MODELMARIES  
 FILE: \\MARIES\_CADD\work\pavement\budzynskim\07172020\0366M06-shr-cover.dgn

USER NAME = budzynskim	DESIGNED -	REVISED -
	DRAWN -	REVISED -
PLOT SCALE = 100,0000' / in.	CHECKED -	REVISED -
PLOT DATE = 6/27/2021	DATE -	REVISED -


**STATE OF ILLINOIS**  
**DEPARTMENT OF TRANSPORTATION**

<b>LOCATION MAP</b>			
<b>BUREAU &amp; PUTNAM COUNTIES</b>			
SCALE:	SHEET	OF SHEETS	STA. TO STA.

F.A. RTE.	SECTION	COUNTY	TOTAL SHEETS	SHEET NO.
VAR	PAVEMENT MARKING REPAIR	VARIES	13	5
			CONTRACT NO. 66M06	
		ILLINOIS	FED. AID PROJECT	



# GRUNDY COUNTY

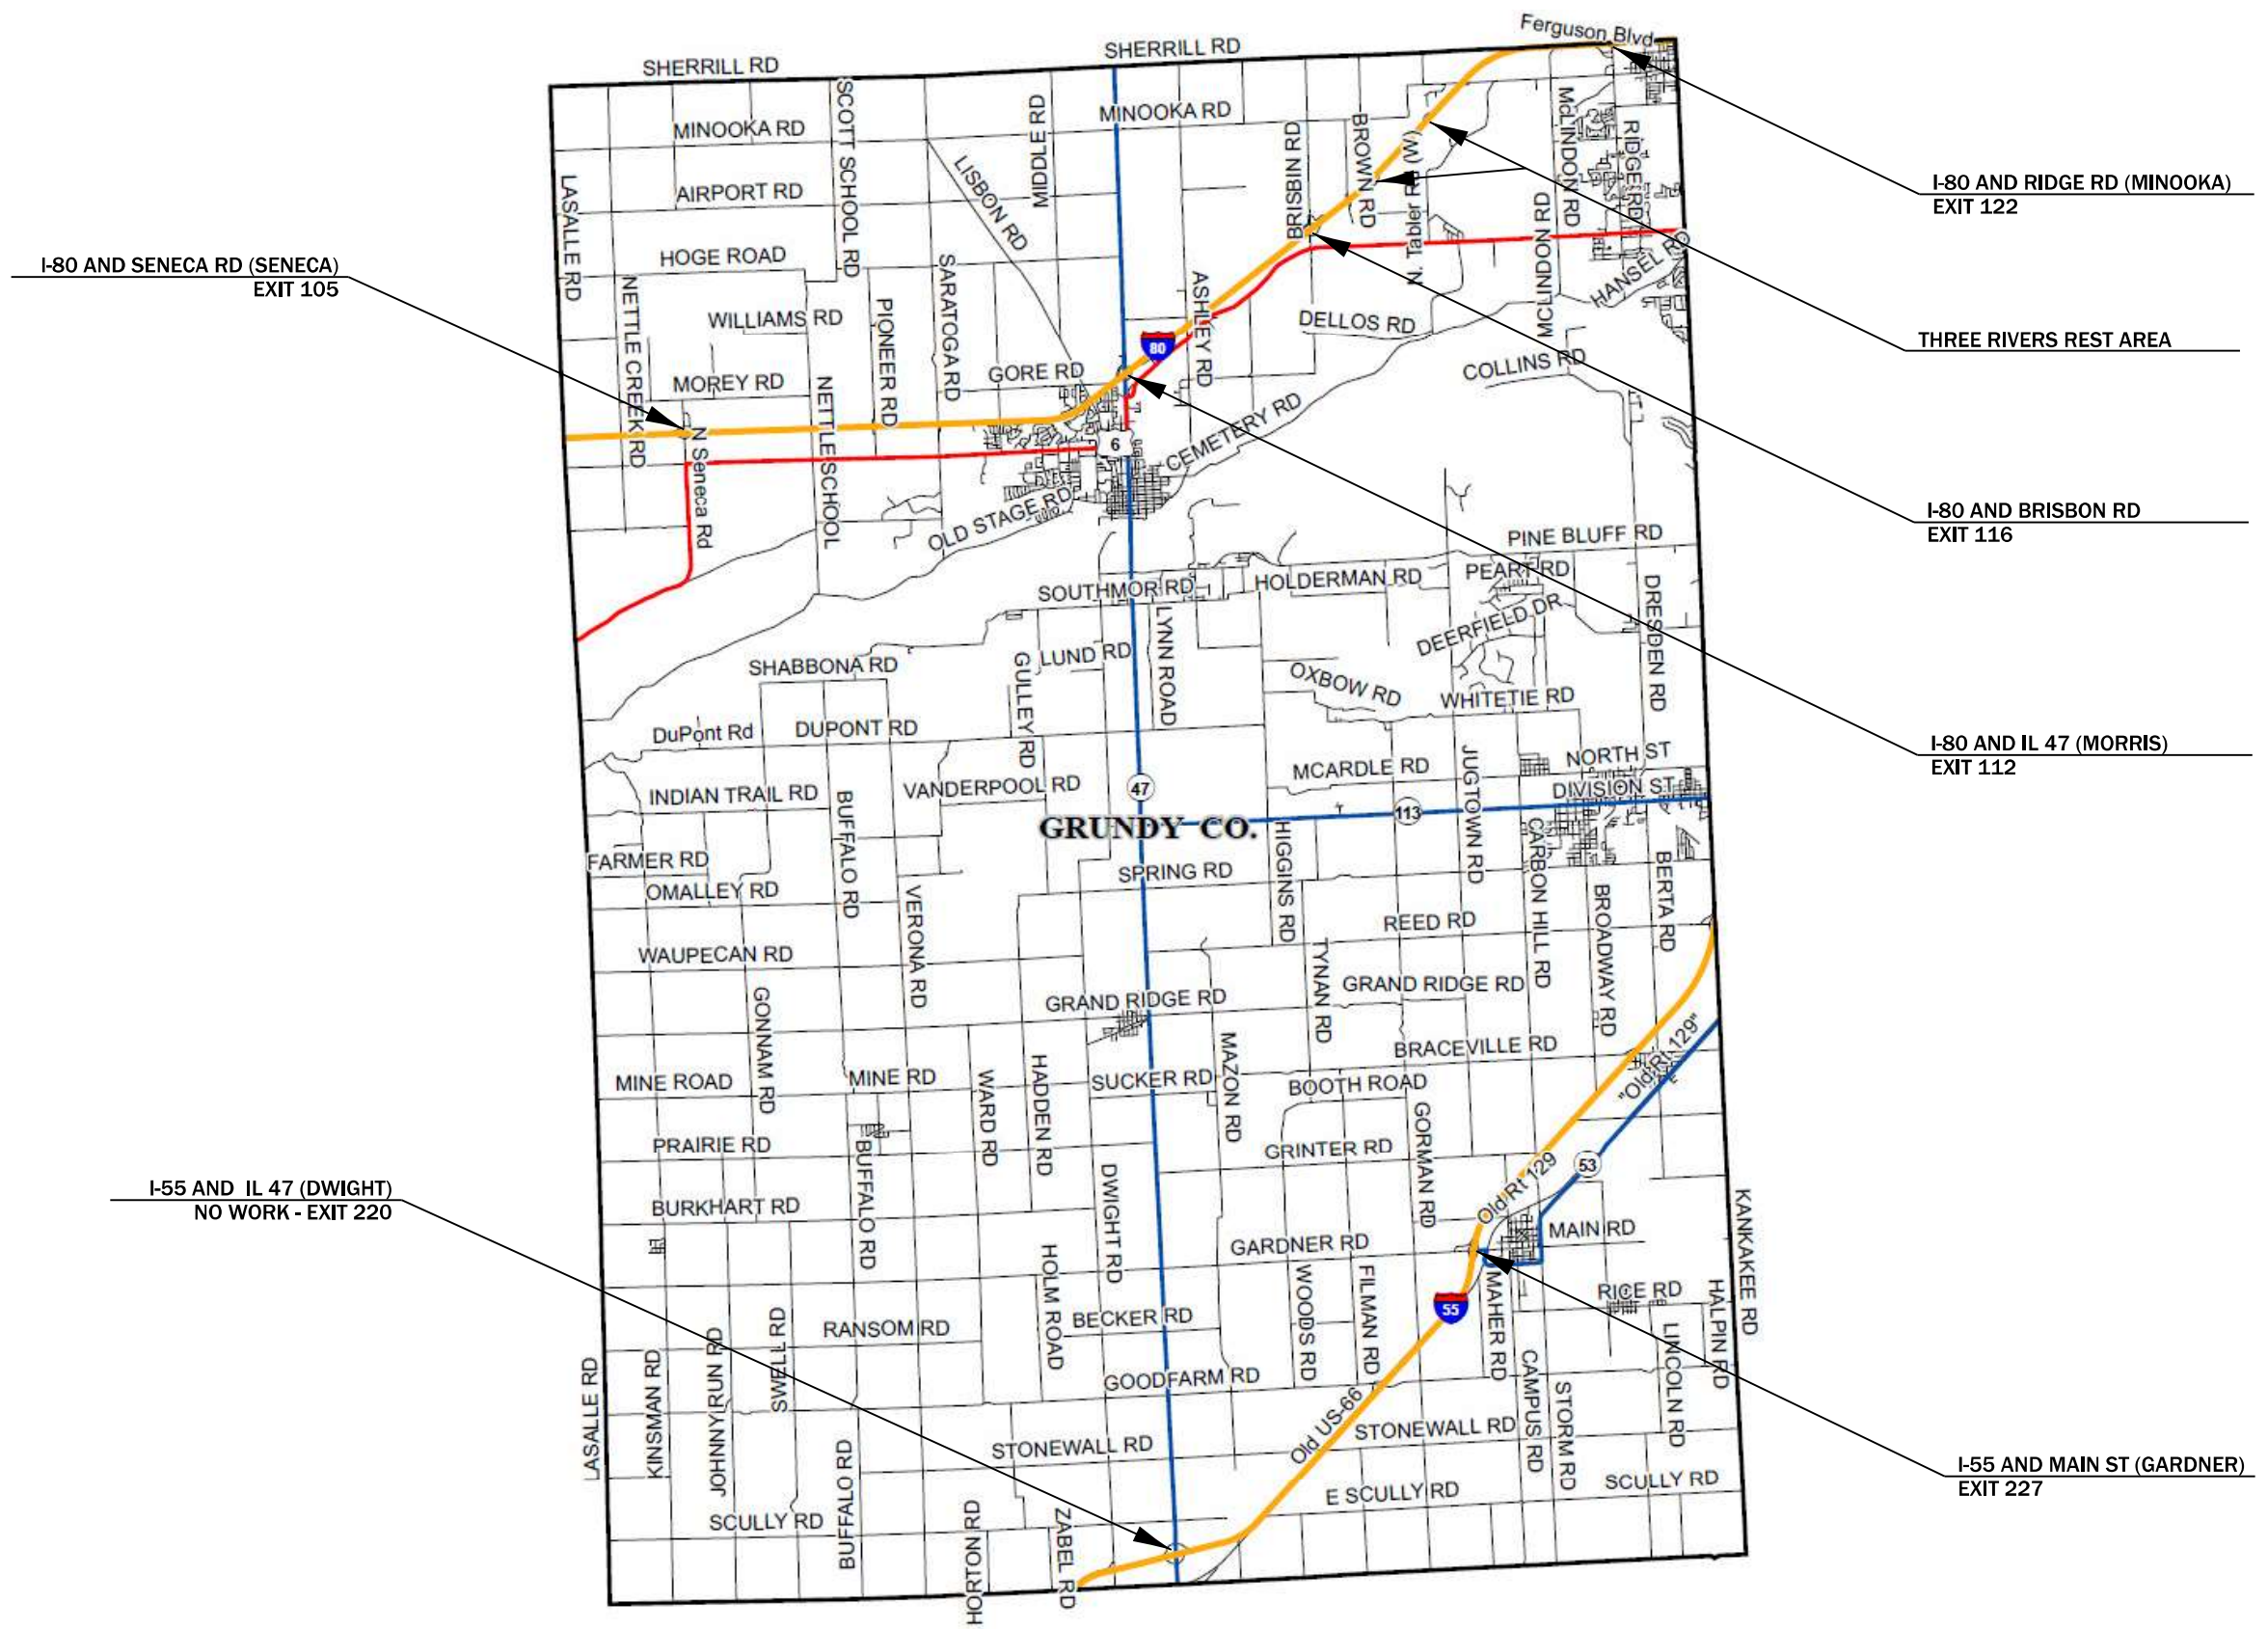

MODEL: \\MODELS\MARIS  
 FILE: \\MARIS\_C\proj\work\66m06\66m06-shr-cover.dgn

USER NAME = budzynskim	DESIGNED -	REVISED -
	DRAWN -	REVISED -
PLOT SCALE = 100,0000' / in.	CHECKED -	REVISED -
PLOT DATE = 6/27/2021	DATE -	REVISED -

**STATE OF ILLINOIS**  
**DEPARTMENT OF TRANSPORTATION**

**LOCATION MAP**  
**GRUNDY COUNTY**

SCALE: SHEET OF SHEETS STA. TO STA.

F.A. RTE.	SECTION	COUNTY	TOTAL SHEETS	SHEET NO.
VAR	PAVEMENT MARKING REPAIR	VARIES	13	6
			CONTRACT NO. 66M06	
ILLINOIS FED. AID PROJECT				



# IROQUOIS COUNTY

I-57 AND CHEBANSE RD (CHEBANSE)  
EXIT 302

I-57 AND E 2900N RD (CLIFTON)  
EXIT 297


I-57 AND IL 116 (ASHKUM)  
EXIT 293

I-57 AND US 24 (GILMAN)  
EXIT 283

I-57 AND IL 54 (ONARGA)  
EXIT 280

I-57 AND E 800N RD (BUCKLEY)  
EXIT 272

MAINLINE STATION REST AREA

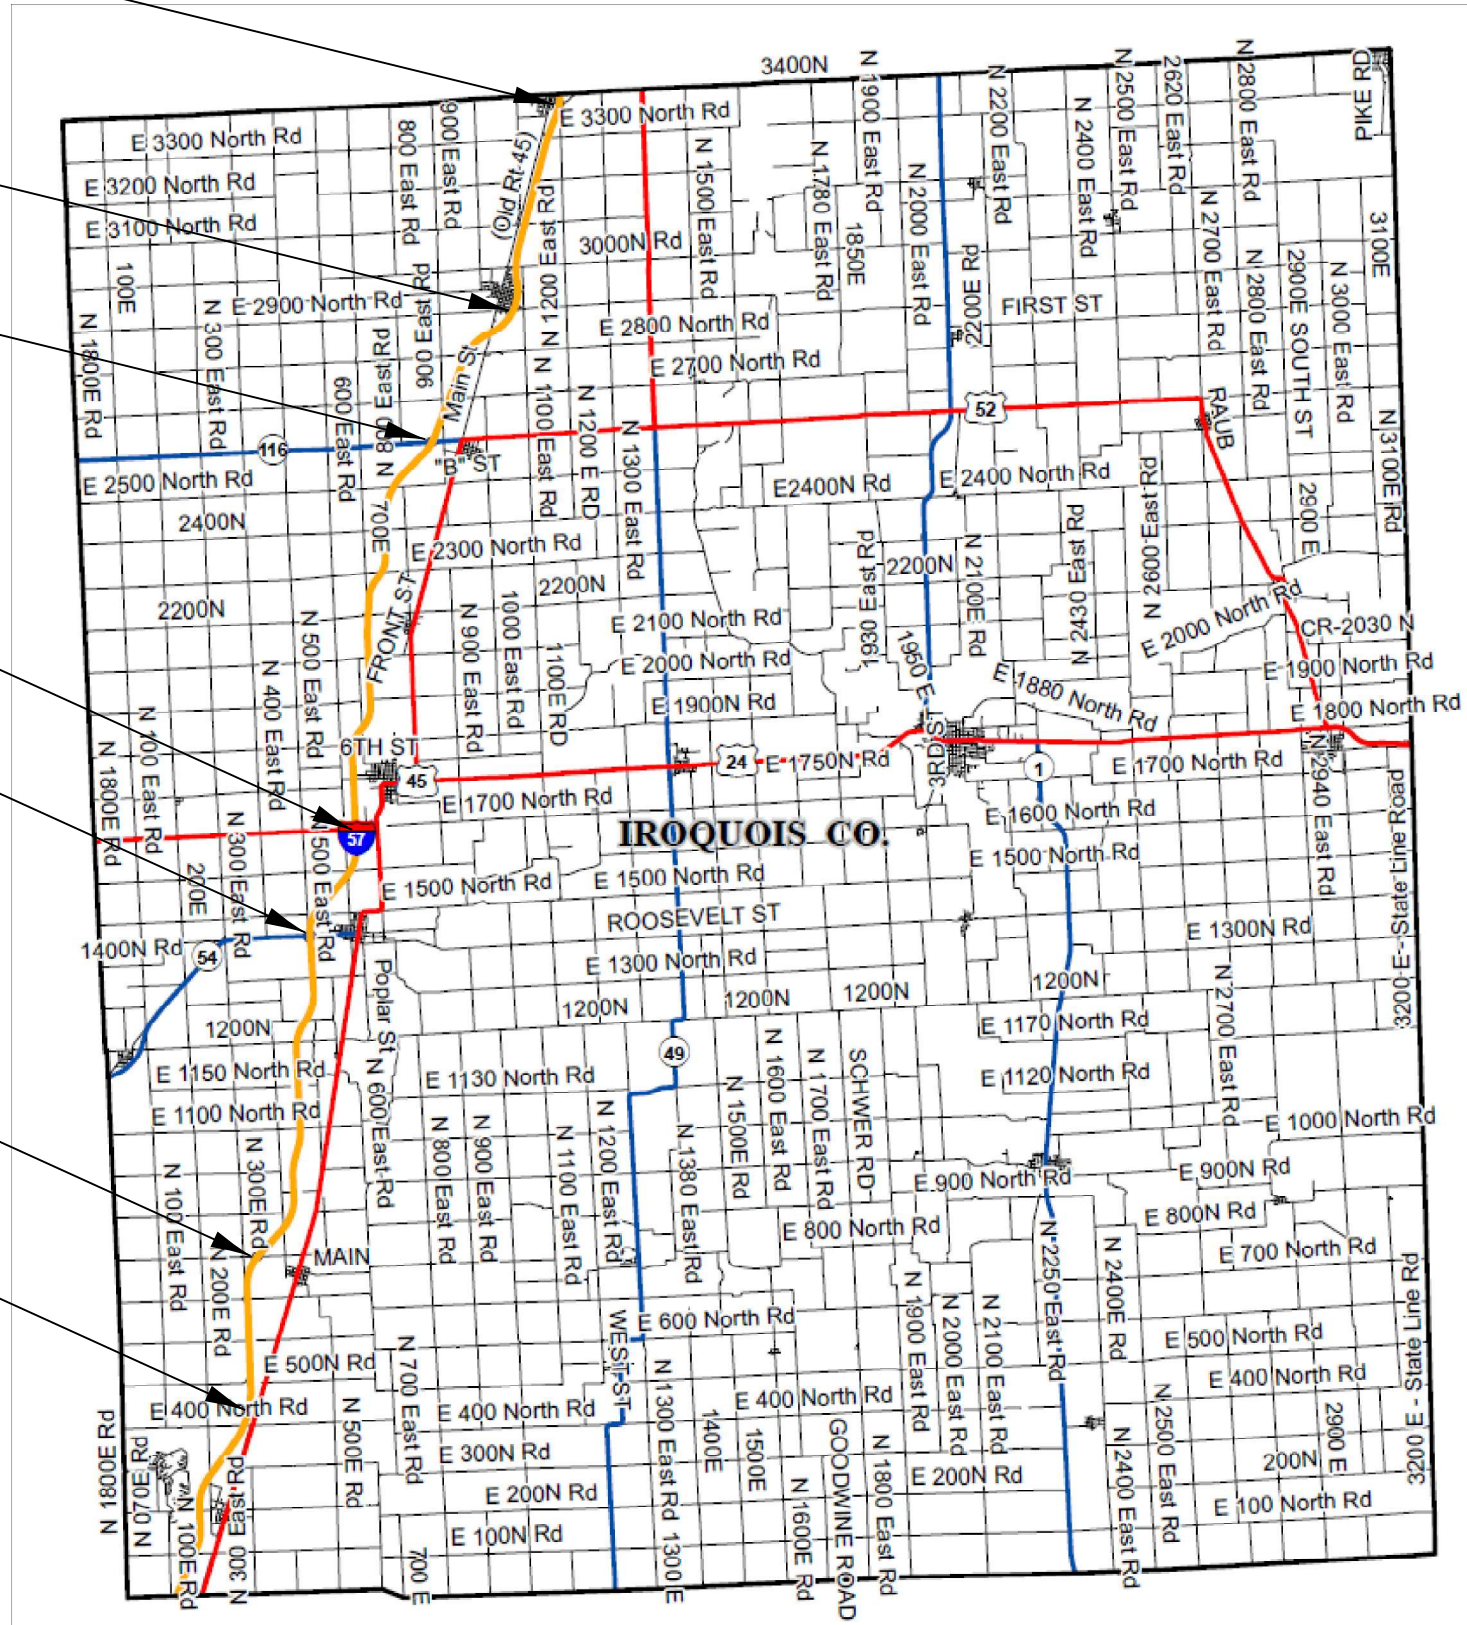

MODEL: \\MODELS\MAR15  
 FILE: MAR15 - CIVIL - WORKSPACE\budzynskim\07172020\26606-81r-cover.dwg

USER NAME = budzynskim	DESIGNED -	REVISED -
	DRAWN -	REVISED -
PLOT SCALE = 100,0000' / in.	CHECKED -	REVISED -
PLOT DATE = 6/27/2021	DATE -	REVISED -

**STATE OF ILLINOIS  
DEPARTMENT OF TRANSPORTATION**

**LOCATION MAP  
IROQUOIS COUNTY**

SCALE: SHEET OF SHEETS STA. TO STA.

F.A. RTE.	SECTION	COUNTY	TOTAL SHEETS	SHEET NO.
VAR	PAVEMENT MARKING REPAIR	VARIES	13	7
			CONTRACT NO. 66M06	
		ILLINOIS FED. AID PROJECT		



# KANKAKEE COUNTY


I-57 AND CH 9 (MANTENO)  
EXIT 322

I-57 AND E 6000N RD (BOURBONNAIS)  
EXIT 318

I-57 AND IL 50 (BRADLEY)  
EXIT 315

I-57 AND IL 17 (KANKAKEE)  
EXIT 312

I-57 AND US 45/52 (KANKAKEE)  
EXIT 308

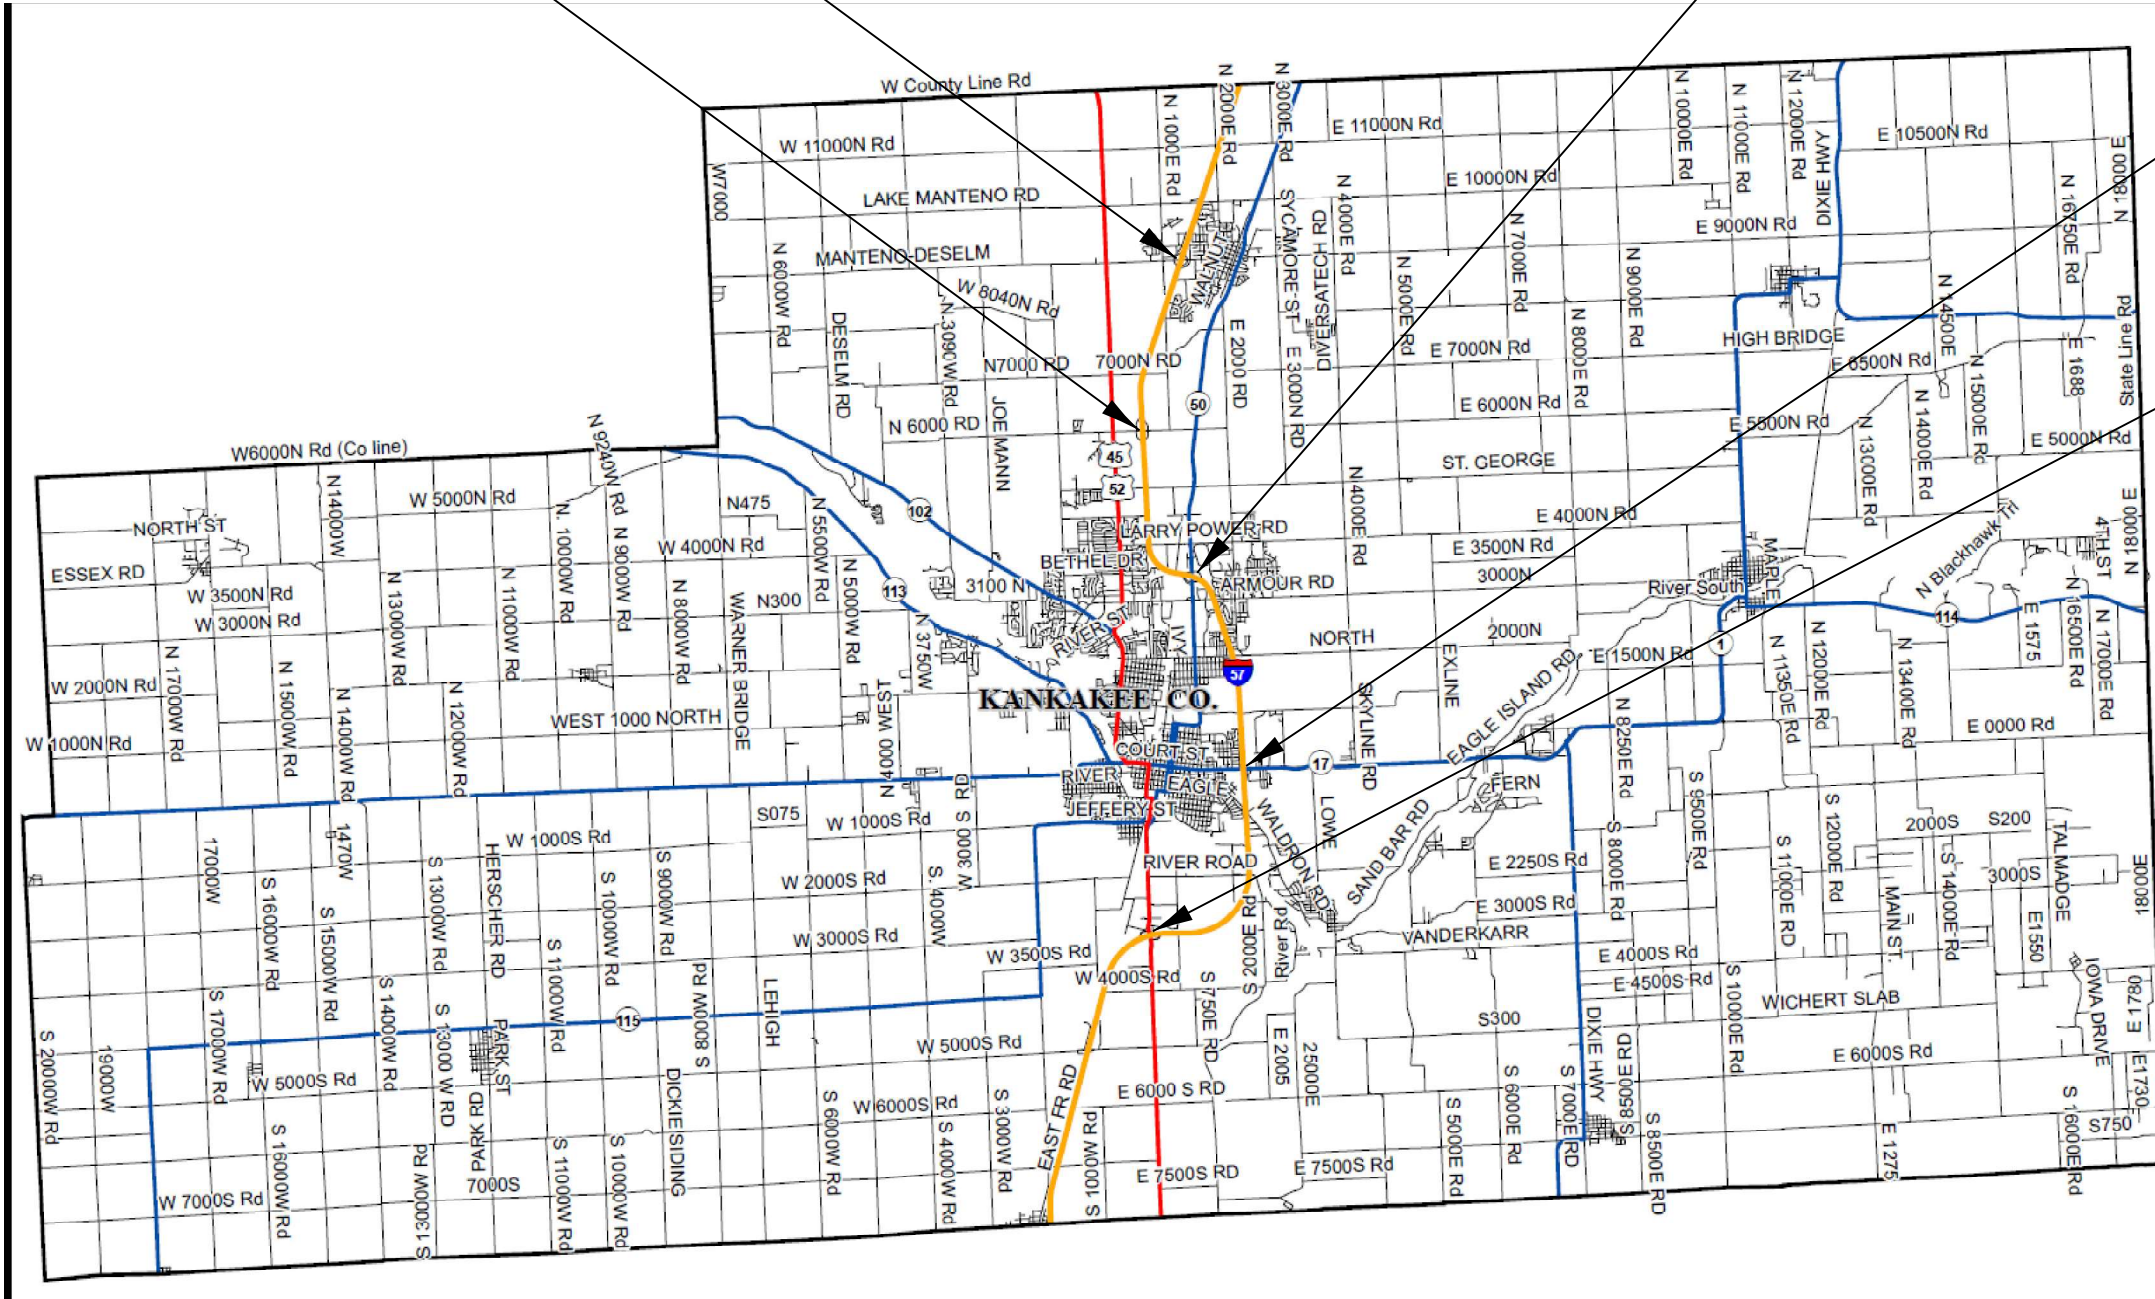

MODEL: \\MODELMAPRFS  
 FILE: \\maprfs\_csm\work\spid\budz\miskim\074702\03\66M06-shr-covr.dgn

USER NAME = budzyskim	DESIGNED -	REVISED -
	DRAWN -	REVISED -
PLOT SCALE = 100,0000' / in.	CHECKED -	REVISED -
PLOT DATE = 6/27/2021	DATE -	REVISED -

STATE OF ILLINOIS  
DEPARTMENT OF TRANSPORTATION


LOCATION MAP  
KANKAKEE COUNTY

SCALE: SHEET OF SHEETS STA. TO STA.

F.A. RTE.	SECTION	COUNTY	TOTAL SHEETS	SHEET NO.
VAR	PAVEMENT MARKING REPAIR	VARIES	13	8
			CONTRACT NO. 66M06	
		ILLINOIS	FED. AID PROJECT	



# LIVINGSTON COUNTY

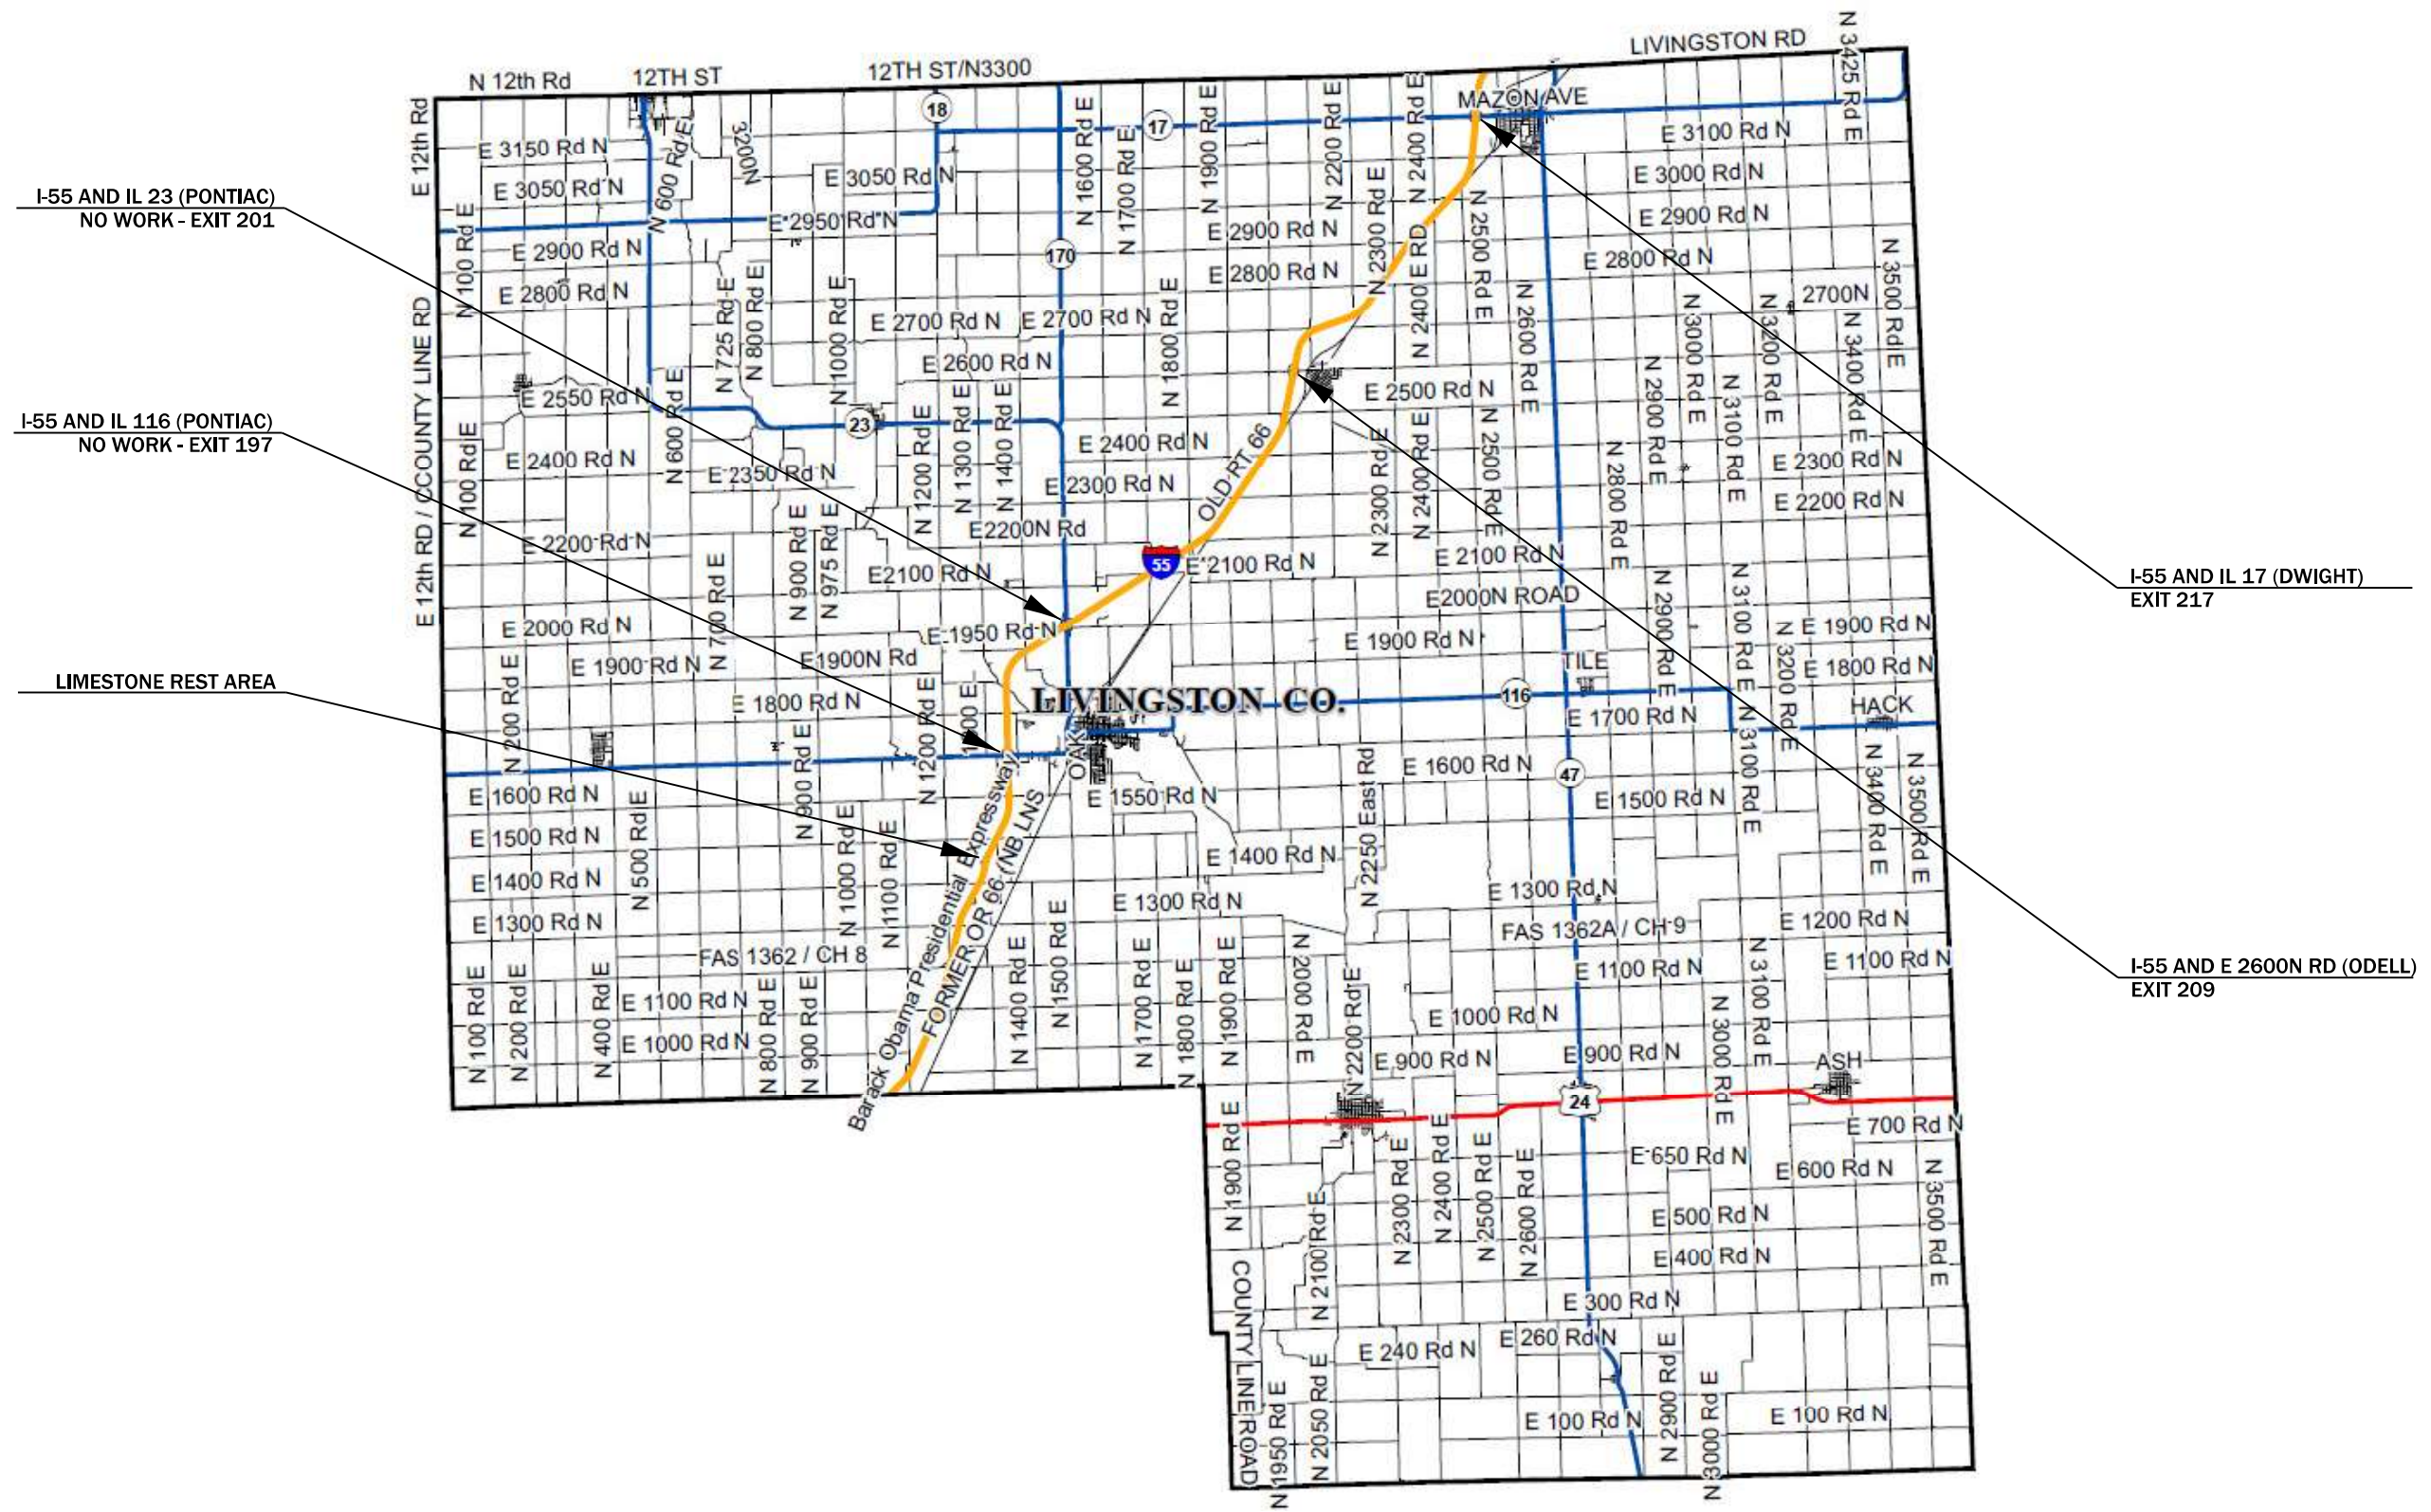

MODEL: \\MODELS\MARIS  
 FILE: \\MARIS\_C\proj\work\6606\budzynskim\07172020\036606-shr-cover.dgn

USER NAME = budzynskim	DESIGNED -	REVISED -
	DRAWN -	REVISED -
PLOT SCALE = 100,0000' / in.	CHECKED -	REVISED -
PLOT DATE = 6/27/2021	DATE -	REVISED -


**STATE OF ILLINOIS**  
**DEPARTMENT OF TRANSPORTATION**

**LOCATION MAP**  
**LIVINGSTON COUNTY**

SCALE: SHEET OF SHEETS STA. TO STA.

F.A. RTE.	SECTION	COUNTY	TOTAL SHEETS	SHEET NO.
VAR	PAVEMENT MARKING REPAIR	VARIES	13	9
			CONTRACT NO. 66M06	
ILLINOIS FED. AID PROJECT				

# FORD COUNTY

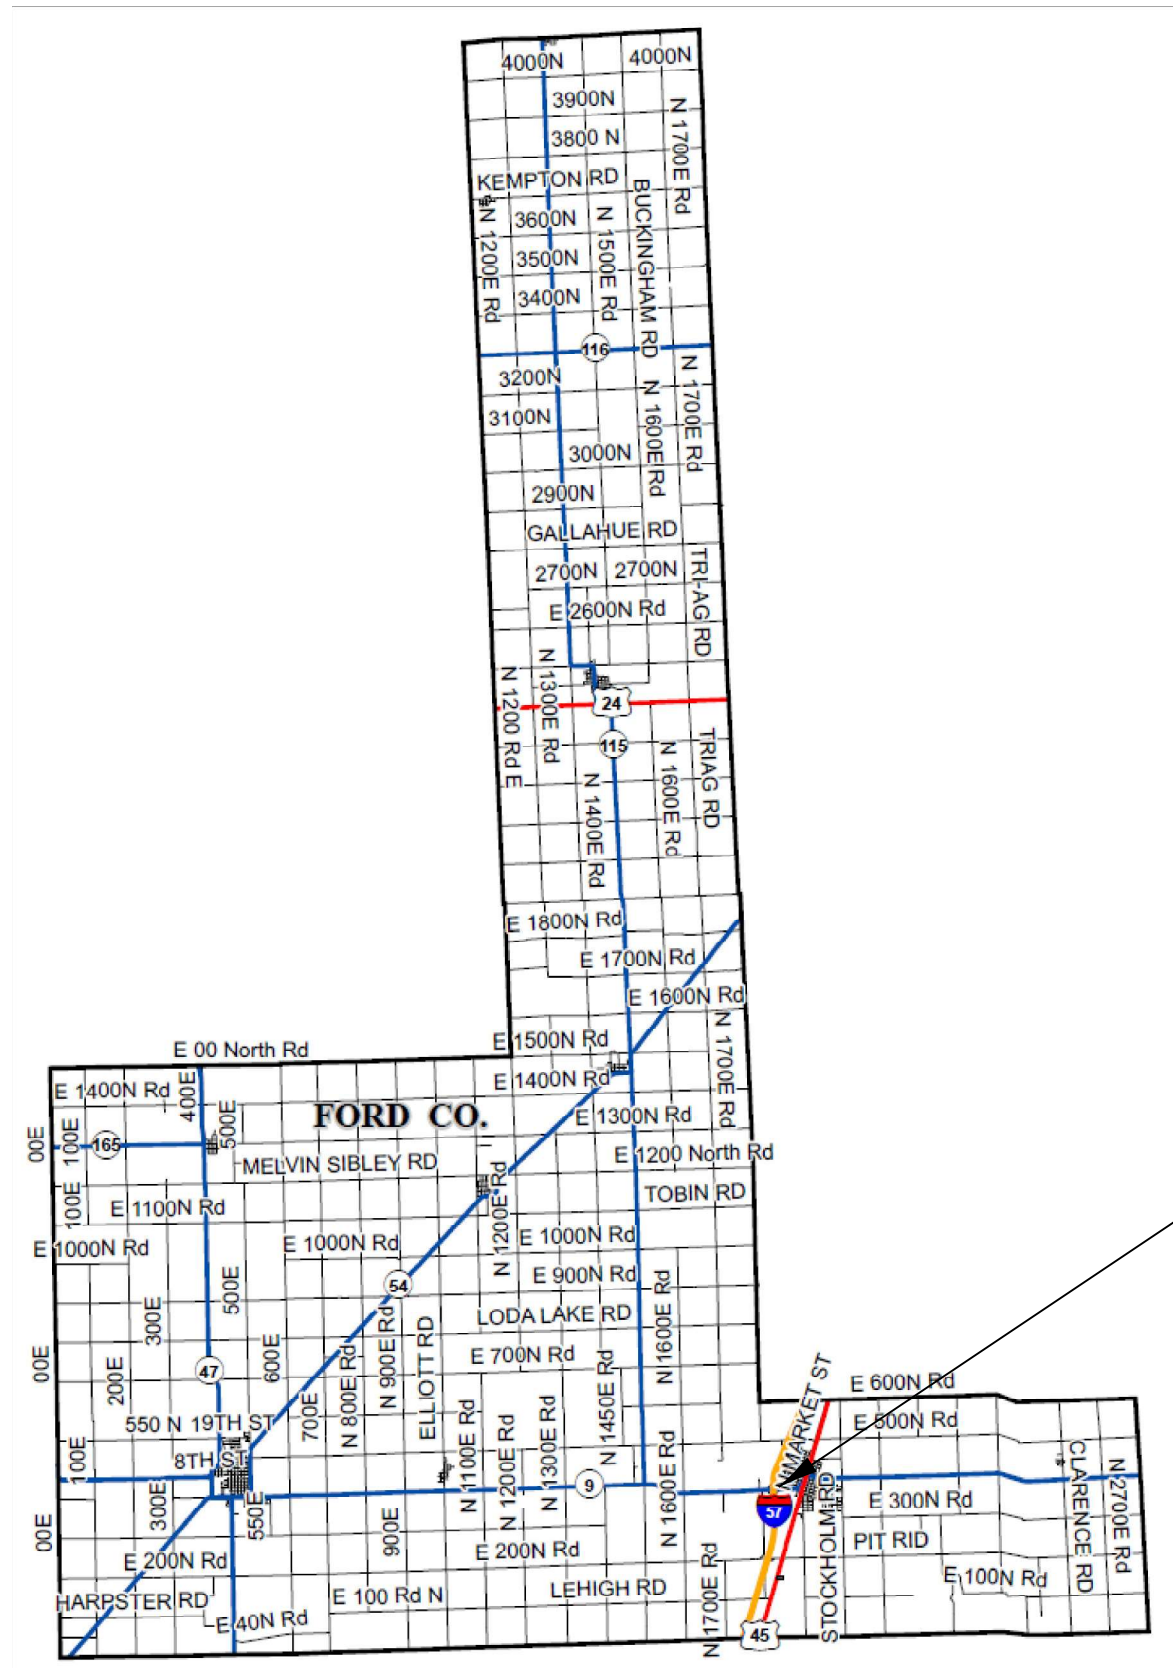

I-57 AND IL 9 (PAXTON)  
EXIT 261

MODEL: \\MODELS\MARIES  
FILE: \\MARIES\_CADD\work\sidejob\budzynskim\07172020\2366406-shr-cover.dwg

USER NAME = budzynskim	DESIGNED -	REVISED -
	DRAWN -	REVISED -
PLOT SCALE = 100.0000' / in.	CHECKED -	REVISED -
PLOT DATE = 6/27/2021	DATE -	REVISED -

STATE OF ILLINOIS  
DEPARTMENT OF TRANSPORTATION

LOCATION MAP  
FORD COUNTY

SCALE: SHEET OF SHEETS STA. TO STA.

F.A. RTE.	SECTION	COUNTY	TOTAL SHEETS	SHEET NO.
VAR	PAVEMENT MARKING REPAIR	VARIES	13	10
			CONTRACT NO. 66M06	
		ILLINOIS	FED. AID PROJECT	



**PAVEMENT MARKING REMOVAL & REPLACEMENT SCHEDULE**

LOCATION	CONTROL TYPE	INTCHG TYPE	WRONG WAY ARROW EACH	LEFT/RIGHT ARROW EACH	THRU ARROW EACH	COMBINED ARROW EACH	PVMT MK REM - WATER BLASTING SQ FT	GROOVING RECESSED PVMT MK, 25" FOOT	GROOVING RECESSED PVMT MK, LTR & SYM SQ FT	PREF PL PVMT MK, TY B 24" FOOT	PREF PL PVMT MK, TY B LTR & SYM SQ FT
<b>LASALLE COUNTY</b>											
<b>I-80</b>											
E 24TH RD (MARSEILLES)	UNSIG	DIAMOND	2	10	2	0	351.6	62	227.6	62	227.6
IL 71 (OTTAWA)	UNSIG	DIAMOND	2	10	2	2	419.6	70	279.6	70	279.6
IL 23 (OTTAWA)	SIGNALIZED	DIAMOND	2	25	13	1	1036.1	211	614.1	211	614.1
IL 178 (UTICA)	UNSIG	DIAMOND	2	26	4	0	638.2	69	500.2	69	500.2
IL 251 (PERU)	SIGNALIZED	DIAMOND	2	19	0	4	1007.0	279	449.0	279	449.0
PLANK RD (PERU)	UNSIG	DIAMOND	2	9	4	2	449.0	81	287.0	81	287.0
<b>I-39</b>											
US 34 (MENDOTA)	UNSIG	DIAMOND	2	6	2	2	371.2	77	217.2	77	217.2
US 52 (TROY GROVE)	UNSIG	DIAMOND	2	8	2	2	402.4	77	248.4	77	248.4
US 6 (LASALLE)	UNSIG	DIAMOND	2	10	2	2	441.6	81	279.6	81	279.6
RICHARD MOYLE HWY (OGLESBY)	UNSIG	DIAMOND	2	12	2	2	502.8	96	310.8	96	310.8
IL 251 (LASALLE-PERU)	UNSIG	DIAMOND	2	12	4	0	443.8	81	281.8	81	281.8
IL 71 (OGLESBY)	UNSIG	DIAMOND	2	8	2	2	410.4	81	248.4	81	248.4
RAY RICHARDSON RD (TONICA)	UNSIG	DIAMOND	2	8	2	2	440.4	96	248.4	96	248.4
IL 18 (STREATOR)	UNSIG	DIAMOND	2	8	2	2	410.4	81	248.4	81	248.4
<b>LASALLE COUNTY TOTAL</b>			<b>28</b>	<b>171</b>	<b>43</b>	<b>23</b>	<b>7324.5</b>	<b>1442</b>	<b>4440.5</b>	<b>1442</b>	<b>4440.5</b>
<b>BUREAU COUNTY</b>											
<b>I-80</b>											
IL 89 (LADD)	UNSIG	DIAMOND	2	16	2	0	453.2	66	321.2	66	321.2
IL 26 (PRINCETON)	SIGNALIZED	DIAMOND	2	22	2	0	770.8	178	414.8	178	414.8
GREAT SAUK TRAIL REST AREA	REST AREA	EB & WB	2	0	0	0	48.6	0	48.6	0	48.6
IL 40 (STERLING/PEORIA)	UNSIG	PARCLO	2	4	2	0	248.0	57	134.0	57	134.0
<b>I-180</b>											
US 6 (PRINCETON)	UNSIG	DIAMOND	2	6	2	0	349.2	92	165.2	92	165.2
IL 26 (PRINCETON)	UNSIG	DIAMOND	2	6	2	0	311.2	73	165.2	73	165.2
IL 26 (BUREAU JCT)	UNSIG	DIAMOND	1	5	1	0	193.8	40	113.8	40	113.8
IL 29 / 670N AVE INTERSECTION	UNSIG	TWSC	0	11	2	3	412.6	70	272.6	70	272.6
<b>BUREAU COUNTY TOTAL</b>			<b>13</b>	<b>70</b>	<b>13</b>	<b>3</b>	<b>2787.4</b>	<b>576</b>	<b>1635.4</b>	<b>576</b>	<b>1635.4</b>
<b>PUTNAM COUNTY</b>											
<b>I-180</b>											
IL 26 (HENNEPIN)	UNSIG	DIAMOND	2	12	4	0	441.8	80	281.8	80	281.8
<b>PUTNAM COUNTY TOTAL</b>			<b>2</b>	<b>12</b>	<b>4</b>	<b>0</b>	<b>441.8</b>	<b>80</b>	<b>281.8</b>	<b>80</b>	<b>281.8</b>
<b>GRUNDY COUNTY</b>											
<b>I-80</b>											
SENECA RD (SENECA)	UNSIG	DIAMOND	2	10	2	0	409.6	91	227.6	91	227.6
IL 47 (MORRIS)	SIGNALIZED	DIAMOND	3	31	16	0	1320.5	290	740.5	290	740.5
BRISBON RD (EXIT 116)	UNSIG	DIAMOND	2	12	4	0	419.8	69	281.8	69	281.8
THREE RIVERS REST AREA	REST AREA	EB & WB	2	0	0	0	48.6	0	48.6	0	48.6
RIDGE RD (MINOOKA)	UNSIG	DIAMOND	2	22	8	0	971.8	244	483.8	244	483.8
<b>I-55</b>											
MAIN ST (GARDNER)	UNSIG	DIAMOND	2	8	2	2	436.4	94	248.4	94	248.4
IL 47 (DWIGHT)	NO WORK	NO WORK									
<b>GRUNDY COUNTY TOTAL</b>			<b>13</b>	<b>83</b>	<b>32</b>	<b>2</b>	<b>3606.7</b>	<b>788</b>	<b>2030.7</b>	<b>788</b>	<b>2030.7</b>
<b>PAGE ONE TOTAL</b>			<b>56</b>	<b>336</b>	<b>92</b>	<b>28</b>	<b>14160.4</b>	<b>2886</b>	<b>8388.4</b>	<b>2886</b>	<b>8388.4</b>

MODEL: \\MODELS\MARIES  
FILE: Maries - copy - work\shd\shd\budz\miskim\07172020\0366M06-shr-cover.dgn

USER NAME = budzyskim	DESIGNED -	REVISED -
	DRAWN -	REVISED -
PLOT SCALE = 100.0000' / in.	CHECKED -	REVISED -
PLOT DATE = 6/27/2021	DATE -	REVISED -

**STATE OF ILLINOIS  
DEPARTMENT OF TRANSPORTATION**

<b>SCHEDULES</b>			
SCALE:	SHEET	OF	SHEETS
	STA.	TO	STA.

F.A. RTE.	SECTION	COUNTY	TOTAL SHEETS	SHEET NO.
VAR	PAVEMENT MARKING REPAIR	VARIES	13	11
			CONTRACT NO. 66M06	
		ILLINOIS	FED. AID PROJECT	

PAVEMENT MARKING REMOVAL & REPLACEMENT SCHEDULE (CONT)											
LOCATION	CONTROL TYPE	INTCHG TYPE	WRONG WAY ARROW EACH	LEFT/RIGHT ARROW EACH	THRU ARROW EACH	COMBINED ARROW EACH	PVMT MK REM - WATER BLASTING SQ FT	GROOVING RECESSED PVMT MK, 25" FOOT	GROOVING RECESSED PVMT MK, LTR & SYM SQ FT	PREF PL PVMT MK, TY B 24" FOOT	PREF PL PVMT MK, TY B LTR & SYM SQ FT
<b>IROQUOIS COUNTY</b>											
<b>I-57</b>											
CHEBANSE RD (CHEBANSE)	UNSIG	DIAMOND	2	4	0	4	371.0	78	215.0	78	215.0
E 2900N RD (CLIFTON)	UNSIG	PARCLO	2	4	2	0	318.0	92	134.0	92	134.0
IL 116 (ASHKUM)	UNSIG	DIAMOND	2	4	0	4	405.0	95	215.0	95	215.0
US 24 (GILMAN)	UNSIG	DIAMOND	2	6	2	0	383.2	109	165.2	109	165.2
IL 54 (ONARGA)	UNSIG	DIAMOND	2	6	2	0	343.2	89	165.2	89	165.2
E 800N RD (BUCKLEY)	UNSIG	DIAMOND	2	4	0	4	333.0	59	215.0	59	215.0
MAIN LINE STATION REST AREA	REST AREA	NB & SB	2	0	0	0	48.6	0	48.6	0	48.6
<b>IROQUOIS COUNTY TOTAL</b>			<b>14</b>	<b>28</b>	<b>6</b>	<b>12</b>	<b>2202.0</b>	<b>522</b>	<b>1158.0</b>	<b>522</b>	<b>1158.0</b>
<b>KANKAKEE COUNTY</b>											
<b>I-57</b>											
CH 9 (MANTENO)	VARIES	DIAMOND	2	4	0	5	469.0	114	241.0	114	241.0
E 6000N RD (BOURBONNAIS)	SIGNALIZED	DIAMOND	2	42	12	0	1429.8	294	841.8	294	841.8
IL 50 (BRADLEY)	SIGNALIZED	PARCLO	2	36	0	0	1270.2	330	610.2	330	610.2
IL 17 (KANKAKEE)	SIGNALIZED	PARCLO	2	11	14	6	951.2	207	537.2	207	537.2
US 45/52 (KANKAKEE)	SIGNALIZED	PARCLO	2	10	11	7	953.1	220	513.1	220	513.1
<b>KANKAKEE COUNTY TOTAL</b>			<b>10</b>	<b>103</b>	<b>37</b>	<b>18</b>	<b>5073.3</b>	<b>1165</b>	<b>2743.3</b>	<b>1165</b>	<b>2743.3</b>
<b>LIVINGSTON COUNTY</b>											
<b>I-55</b>											
IL 17 (DWIGHT)	UNSIG	DIAMOND	2	10	4	2	464.6	81	302.6	81	302.6
E 2600N RD (ODELL)	UNSIG	DIAMOND	2	8	2	2	410.4	81	248.4	81	248.4
IL 23 (PONTIAC)	NO WORK	NO WORK									
IL 116 (PONTIAC)	NO WORK	NO WORK									
LIMESTONE REST AREA	REST AREA	NB & SB	2	0	0	0	48.6	0	48.6	0	48.6
<b>LIVINGSTON COUNTY TOTAL</b>			<b>6</b>	<b>18</b>	<b>6</b>	<b>4</b>	<b>923.6</b>	<b>162</b>	<b>599.6</b>	<b>162</b>	<b>599.6</b>
<b>FORD COUNTY</b>											
<b>I-57</b>											
IL 9 (PAXTON)	UNSIG	DIAMOND	2	13	2	0	465.8	96	274.4	96	274.4
<b>FORD COUNTY TOTAL</b>			<b>2</b>	<b>13</b>	<b>2</b>	<b>0</b>	<b>465.8</b>	<b>96</b>	<b>274.4</b>	<b>96</b>	<b>274.4</b>
<b>PAGE TWO TOTAL</b>			<b>32</b>	<b>162</b>	<b>51</b>	<b>34</b>	<b>8664.7</b>	<b>1945</b>	<b>4775.3</b>	<b>1945</b>	<b>4775.3</b>
<b>TOTAL</b>			<b>88</b>	<b>498</b>	<b>143</b>	<b>62</b>	<b>22825</b>	<b>4831</b>	<b>13164</b>	<b>4831</b>	<b>13164</b>

MODEL: 4\MODEL\MAR15  
 FILE: Mar15 - 66M06 - work\pavement\budzynskim\07172020\0366M06-shr-cover.dgn


USER NAME = budzynskim	DESIGNED -	REVISED -
	DRAWN -	REVISED -
PLOT SCALE = 100,0000' / in.	CHECKED -	REVISED -
PLOT DATE = 6/27/2021	DATE -	REVISED -

**STATE OF ILLINOIS**  
**DEPARTMENT OF TRANSPORTATION**


<b>SCHEDULES</b>			
SCALE:	SHEET	OF	SHEETS
	STA.	TO	STA.

F.A. RTE.	SECTION	COUNTY	TOTAL SHEETS	SHEET NO.
VAR	PAVEMENT MARKING REPAIR	VARIES	13	12
			CONTRACT NO. 66M06	
		ILLINOIS	FED. AID PROJECT	



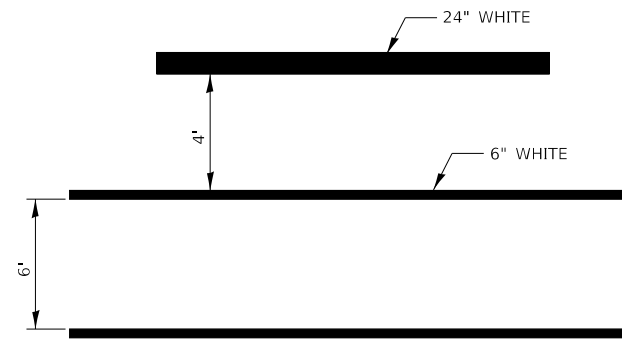


**TYPICAL SPACING DETAIL FOR  
CROSSWALKS AND STOP BARS**

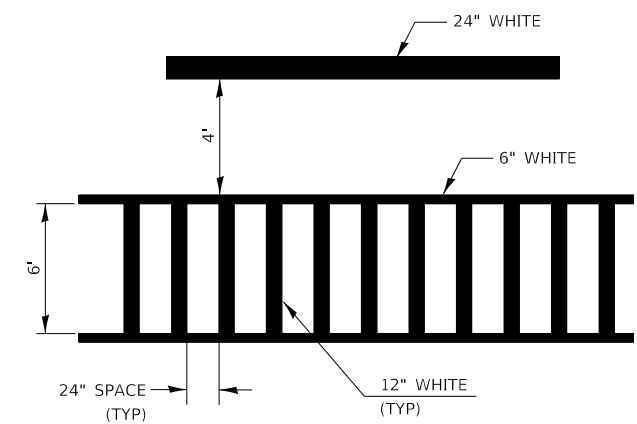


**TYPICAL SPACING DETAIL FOR  
CROSSWALKS AND STOP BARS**


**780-3  
OPTION 2**

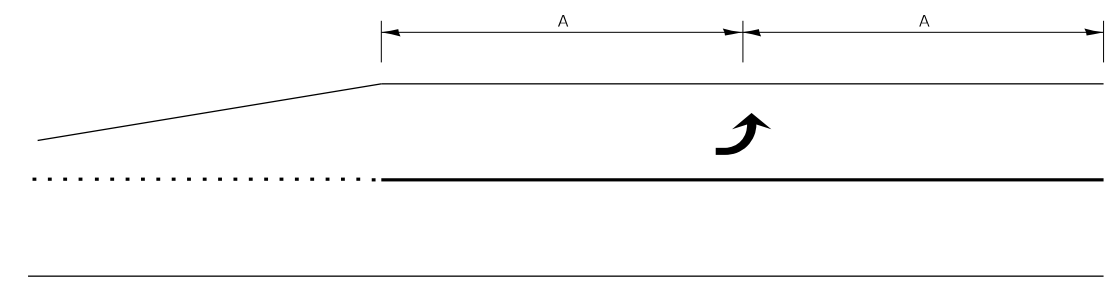

**99' AND UNDER**

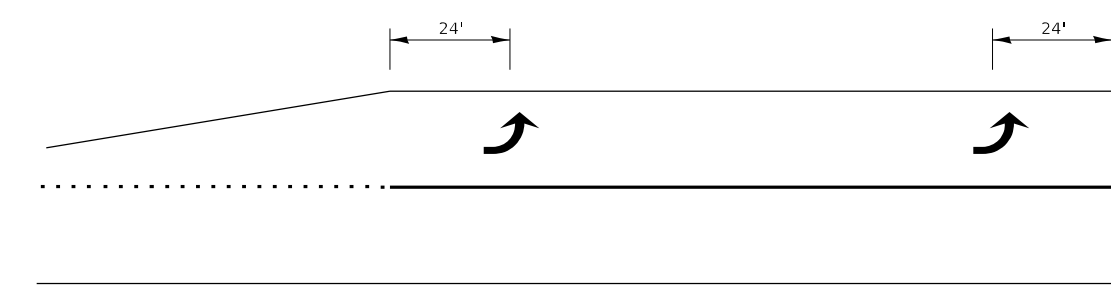

**100' TO 149'**

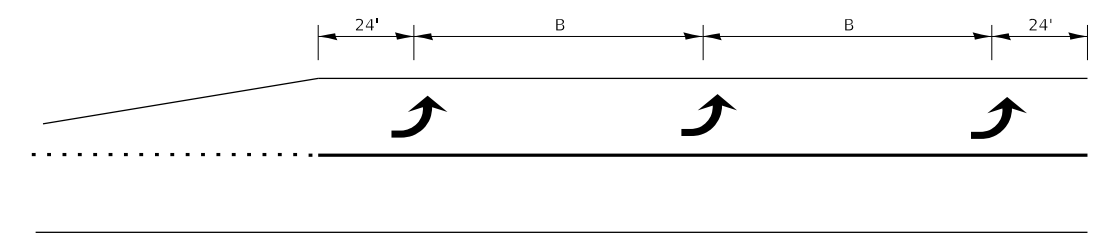

**150' AND LONGER**

**TYPICAL PLACEMENT OF ARROWS  
IN TURN LANES**

MODEL: 4MODEL.MAR15  
FILE: Mar15 - 66M06 - work\sidejob\budzynskim\0747020\0366M06-shr-cover.dgn

USER NAME = budzynskim	DESIGNED -	REVISED -
	DRAWN -	REVISED -
PLOT SCALE = 100.0000' / in.	CHECKED -	REVISED -
PLOT DATE = 6/27/2021	DATE -	REVISED -

**STATE OF ILLINOIS  
DEPARTMENT OF TRANSPORTATION**

<b>DETAIL</b>	
SCALE:	SHEET OF SHEETS STA. TO STA.

F.A. RTE.	SECTION	COUNTY	TOTAL SHEETS	SHEET NO.
VAR	PAVEMENT MARKING REPAIR	VARIES	13	13
			CONTRACT NO. 66M06	
		ILLINOIS	FED. AID PROJECT	