


EXISTING STRUCTURE:

Built in 1964 as Section 053-1313.1 MFT, Existing Structure consists of Steel Through Truss and I-Beam Highway Bridge carrying Kedzie Avenue over the Calumet-Sag Channel, consisting of 2-Simple I-Beam Spans of 34'-6" and 28'-6" at the South End of a Through Truss Channel Span of 254'-0" and a Simple I-Beam Span of 31'-3" at the North End, located approximately 1,390 Feet North of the Intersection of Kedzie Avenue & 135th Street.

INDEX OF SHEETS

- S1 GENERAL PLAN & ELEVATION
- S2 GENERAL NOTES & TOTAL BILL OF MATERIAL
- S3 DECK CROSS SECTION
- S4 DECK CONCRETE PATCHING-SPANS 1, 2 & 4 (TOP)
- S5 DECK CONCRETE PATCHING-SPANS 1, 2 & 4 (BOTTOM)
- S6 DECK CONCRETE PATCHING-SPAN 3 (TOP & BOTTOM)
- S7 LONGITUDINAL JOINT CLOSURE-I
- S8 LONGITUDINAL JOINT CLOSURE-II
- S9 TRANSVERSE JOINT RECONSTRUCTION, TYPE A
- S10 TRANSVERSE JOINT RECONSTRUCTION, TYPE B
- S11 PREFORMED JOINT SEAL AT TRANSVERSE JOINTS, TYPE A & B
- S12 TRANSVERSE JOINT RECONSTRUCTION, TYPE C-I
- S13 TRANSVERSE JOINT RECONSTRUCTION, TYPE C-II
- S14 TRANSVERSE JOINT RECONSTRUCTION, TYPE C-III
- S15 TRANSVERSE JOINT RECONSTRUCTION, TYPE C-IV
- S16 DRAIN MODIFICATIONS
- S17 STRUCTURAL STEEL REPAIR
- S18 EXPANSION BEARINGS-SOUTH ABUTMENT AT BEAM NO'S. 1 THRU 10
- S19 FIXED BEARINGS AT PIERS 1, 2 & 3 & NORTH ABUTMENT AT BEAM NO'S. 1 & 10
- S20 FIXED BEARINGS-NORTH ABUTMENT CENTER BEARING
- S21 STEEL BEARING EXTENSIONS-NORTH ABUTMENT AND PIERS 1, 2 & 3 AT BEAM NO'S. 2 & 9
- S22 SOUTH ABUTMENT REPAIRS
- S23 NORTH ABUTMENT REPAIRS
- S24 PIER 1 REPAIRS
- S25 PIER 2 REPAIRS
- S26 PIER 3 REPAIRS
- S27 BAR SPLICER ASSEMBLY DETAILS
- S28 BRIDGE APPROACH SLAB DETAILS-I
- S29 BRIDGE APPROACH SLAB DETAILS-II

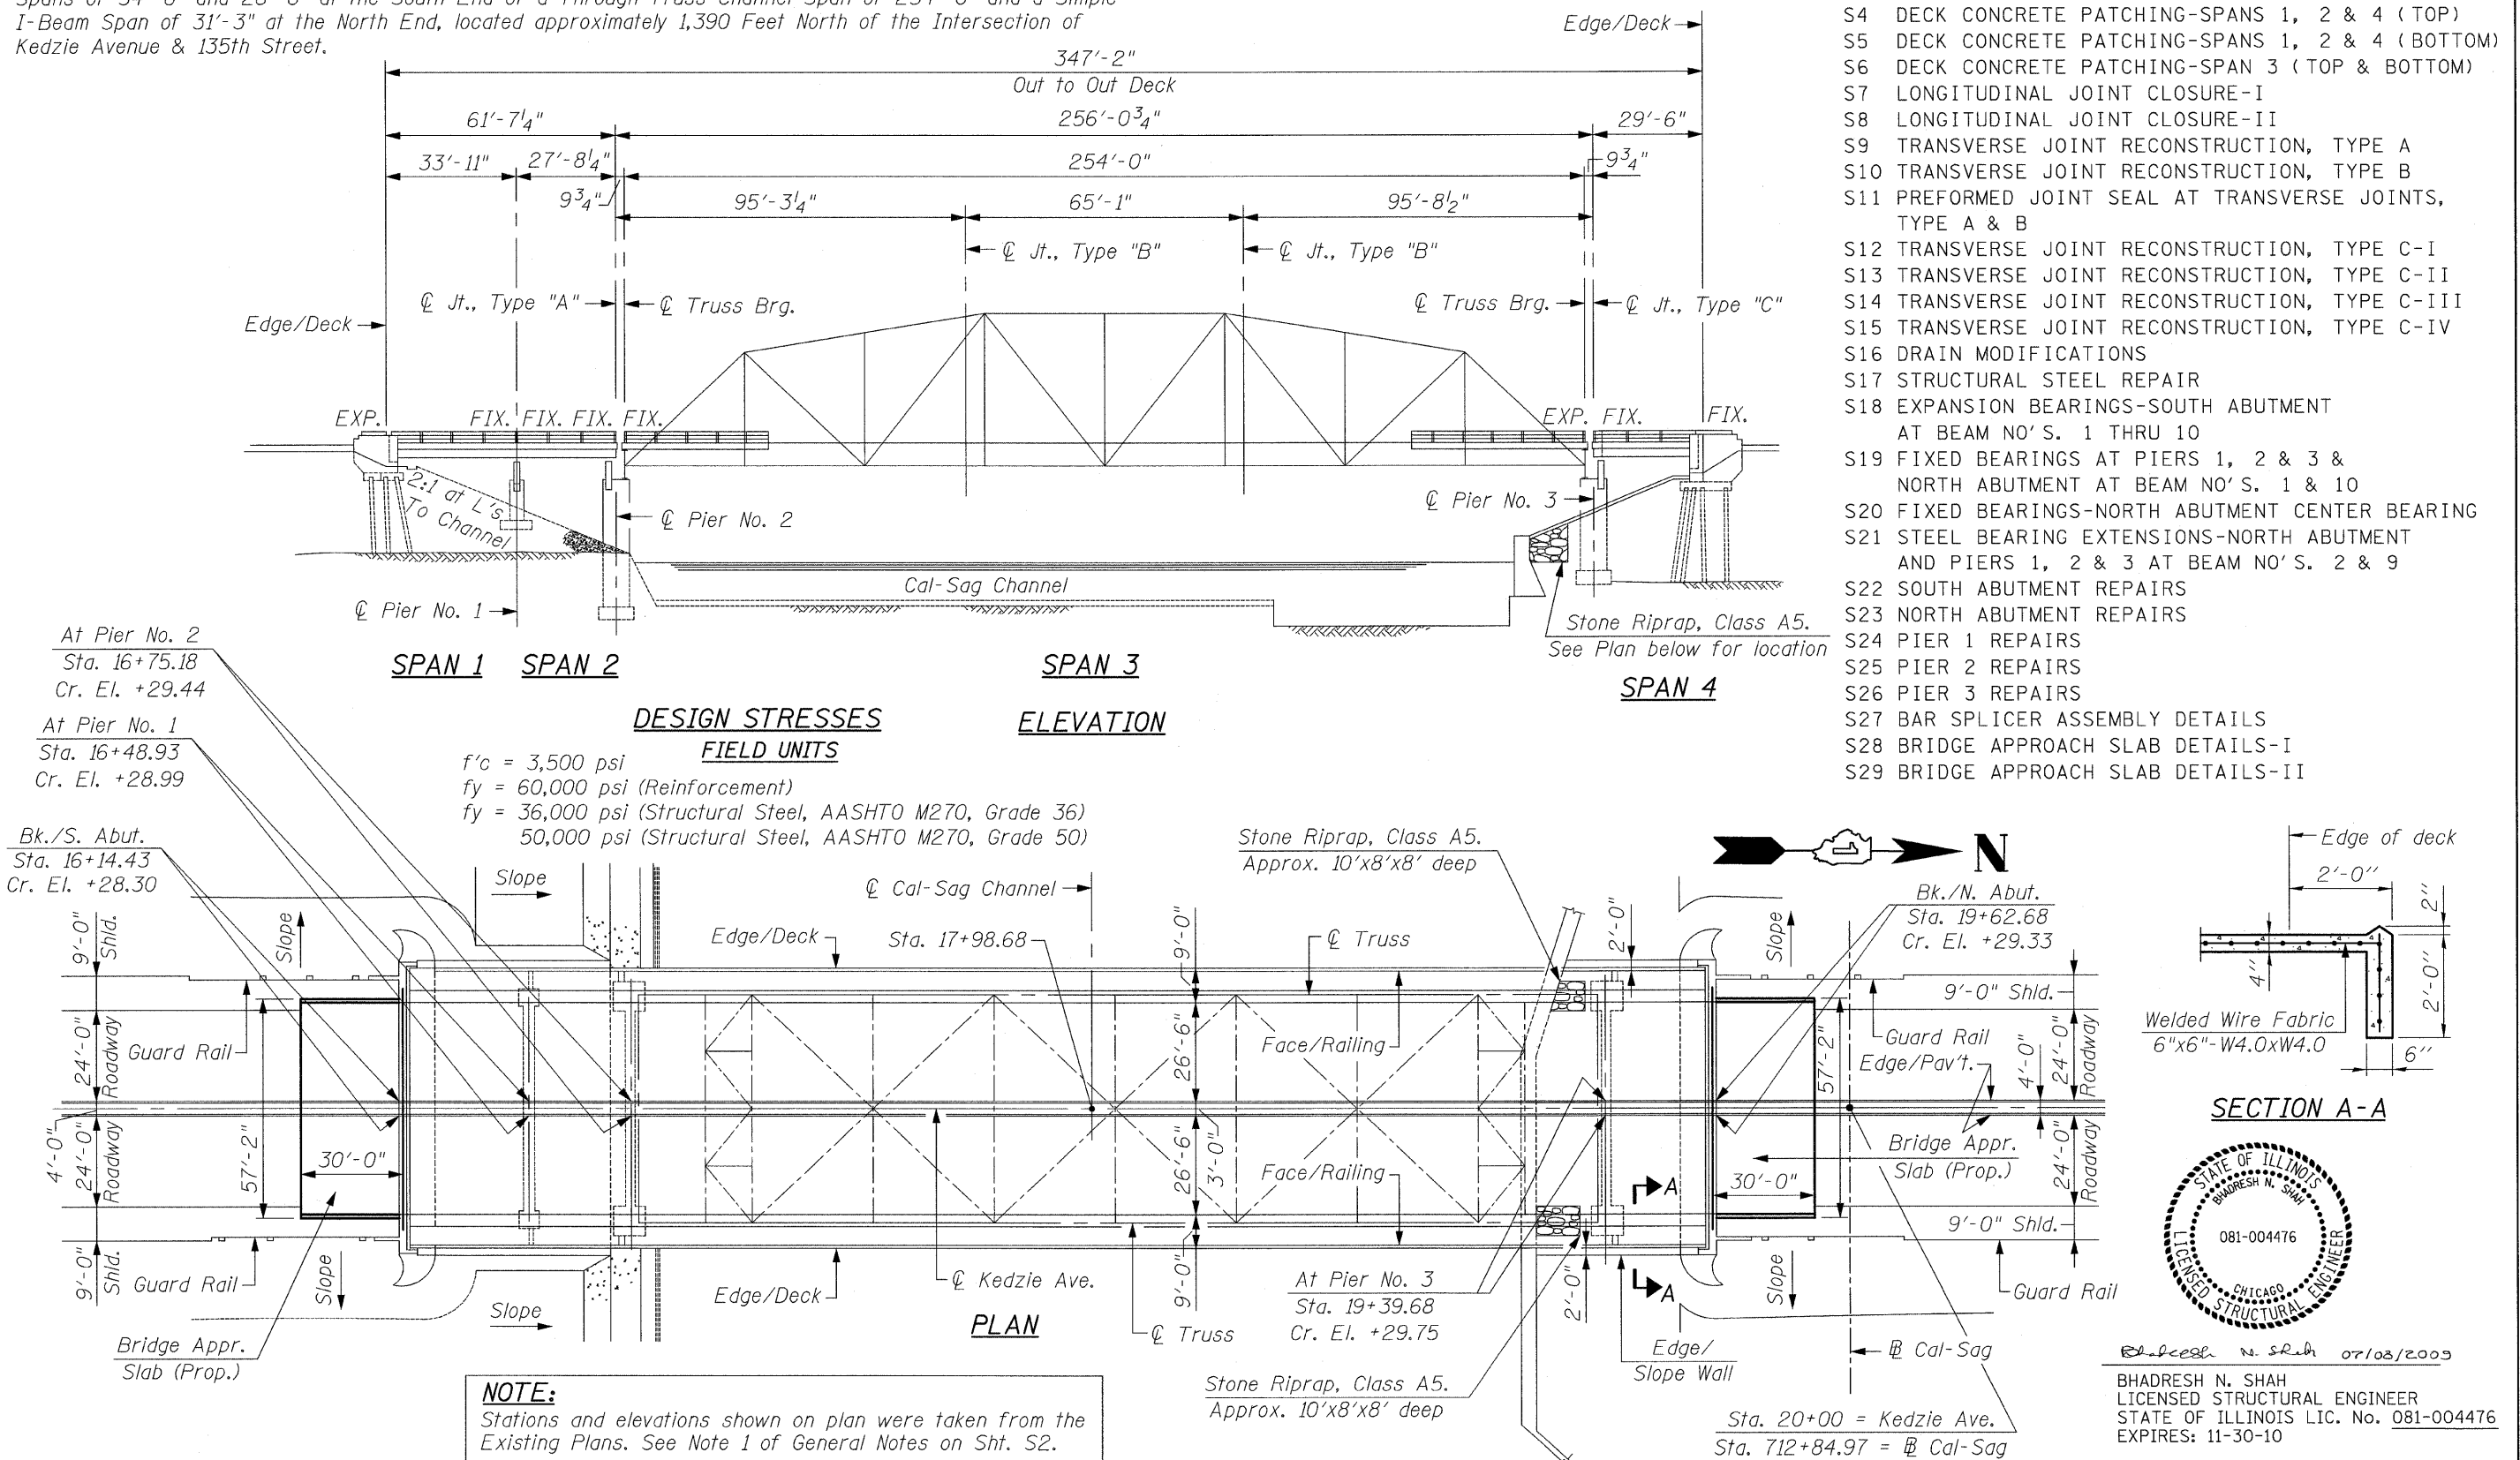

FILE NAME = general.plan-elev.dgn
 PLOT DATE = 7/8/2009

CHRISTIAN ROGGE & ASSOCIATES, INC.
 ENGINEERS-PLANNERS-SURVEYORS
 211 WEST WACKER DRIVE
 CHICAGO, ILLINOIS 60606
 PHONE: (312)372-2023 FAX: (312)372-5274

DESIGNED - B.N.S./J.C.N.	REVISED -
DRAWN - D.L./R.E.S./F.M.	REVISED -
CHECKED - B.N.S./J.C.N.	REVISED -
DATE - JULY 8, 2009	REVISED -

STATE OF ILLINOIS
DEPARTMENT OF TRANSPORTATION

GENERAL PLAN & ELEVATION
KEDZIE AVENUE OVER CAL-SAG CHANNEL S.N.016-0762

F.A.U. RTE. 2831	SECTION 1313, 1-1-2	COUNTY COOK	TOTAL SHEETS 41	SHEET NO. 10
CONTRACT NO. 60D75				FED. ROAD DIST. NO. 1 [ILLINOIS] FED. AID PROJECT