


STATE OF ILLINOIS
DEPARTMENT OF TRANSPORTATION

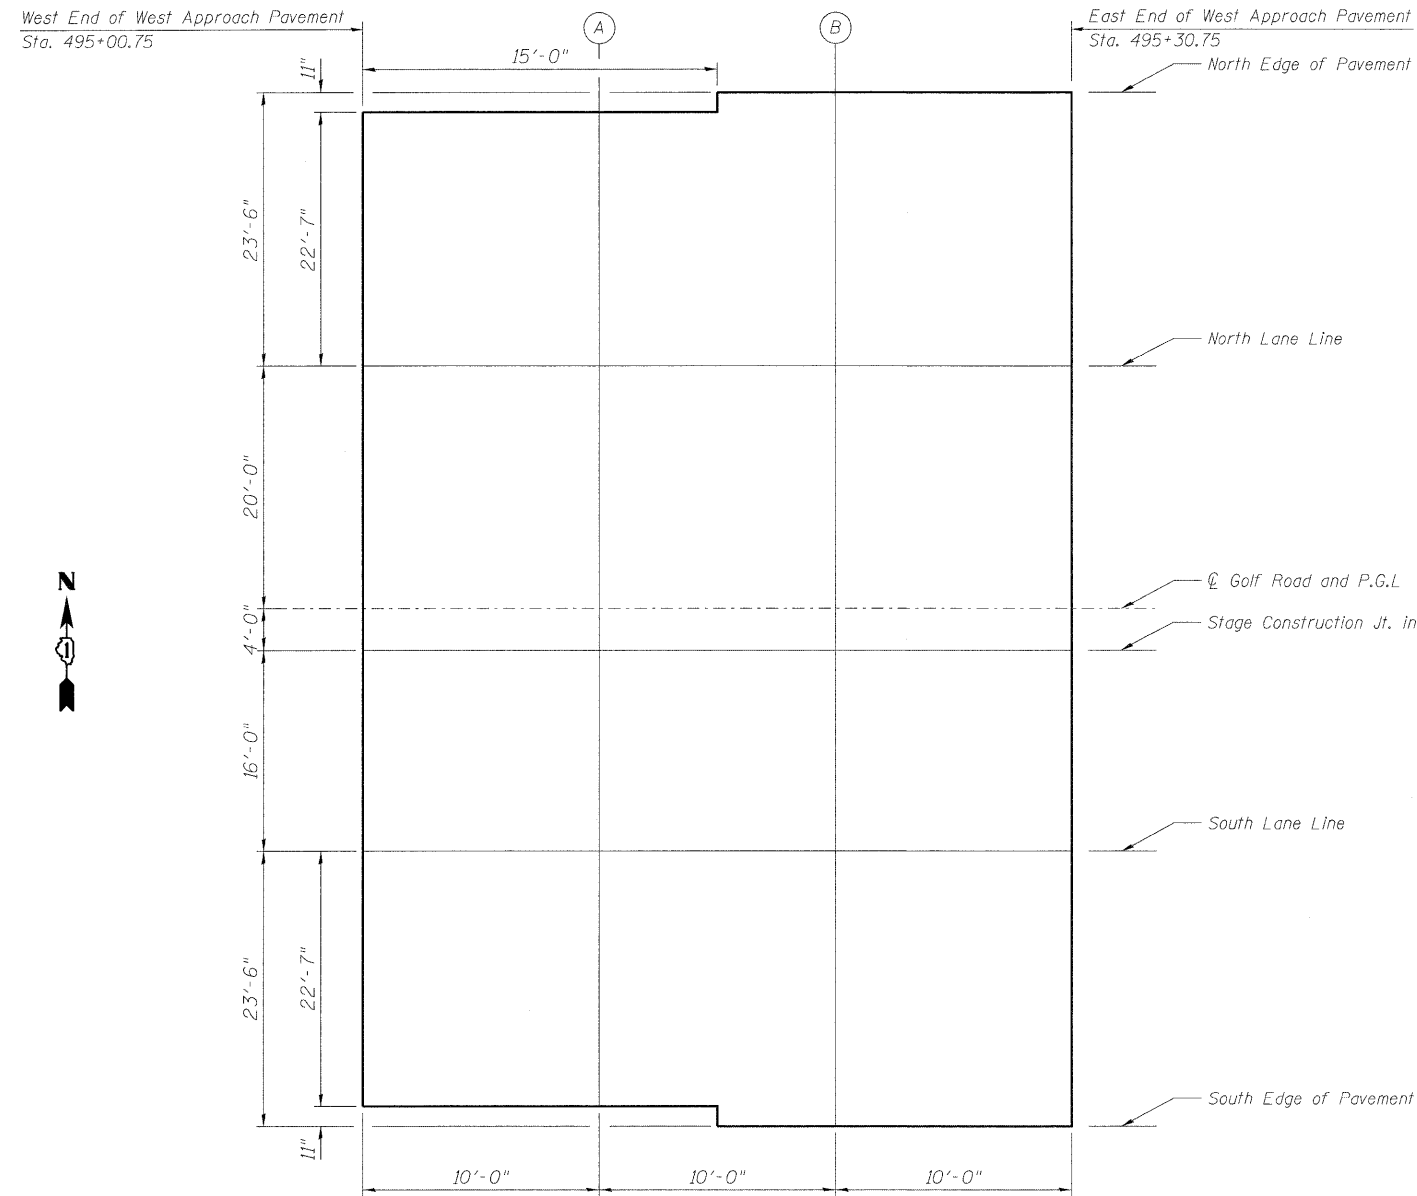

PLAN

North Edge of Pavement

Location	Station	Offset	Theoretical Grade Elevations
W. End W. Appr Pvmt	495+00.75	-42.58'	98.56
A	495+10.75	-42.58'	98.61
B	495+20.75	-43.50'	98.63
E. End W. Appr Pvmt	495+30.75	-43.50'	98.65

Stage Construction Joint in Overlay

Location	Station	Offset	Theoretical Grade Elevations
W. End W. Appr Pvmt	495+00.75	4.00'	99.28
A	495+10.75	4.00'	99.33
B	495+20.75	4.00'	99.37
E. End W. Appr Pvmt	495+30.75	4.00'	99.39

North Lane Line

Location	Station	Offset	Theoretical Grade Elevations
W. End W. Appr Pvmt	495+00.75	-20.00'	99.03
A	495+10.75	-20.00'	99.08
B	495+20.75	-20.00'	99.12
E. End W. Appr Pvmt	495+30.75	-20.00'	99.14

South Lane Line

Location	Station	Offset	Theoretical Grade Elevations
W. End W. Appr Pvmt	495+00.75	20.00'	99.03
A	495+10.75	20.00'	99.08
B	495+20.75	20.00'	99.12
E. End W. Appr Pvmt	495+30.75	20.00'	99.14

☉ Golf Road and P.G.L.

Location	Station	Offset	Theoretical Grade Elevations
W. End W. Appr Pvmt	495+00.75	0.00'	99.34
A	495+10.75	0.00'	99.39
B	495+20.75	0.00'	99.43
E. End W. Appr Pvmt	495+30.75	0.00'	99.46

South Edge of Pavement

Location	Station	Offset	Theoretical Grade Elevations
W. End W. Appr Pvmt	495+00.75	42.58'	98.56
A	495+10.75	42.58'	98.61
B	495+20.75	43.50'	98.63
E. End W. Appr Pvmt	495+30.75	43.50'	98.65

DESIGNED	SLV
CHECKED	MJM
DRAWN	SLV
CHECKED	MJM

LONCO, INC.
CONSULTING ENGINEERS
1560 WALL ST., SUITE 222
NAPERVILLE, ILLINOIS 60563 PH: (630) 577-9100

TOP OF WEST
APPROACH SLAB ELEVATIONS
STRUCTURE NO. 016-2514

SHEET NO. S5 OF S15 SHEETS	F.A.U. RTE.	SECTION	COUNTY	TOTAL SHEETS	SHEET NO.
	1320	581 B-1	COOK	33	16
	D-91-288-09			CONTRACT NO. 60F91	
FED. ROAD DIST. NO. ILLINOIS FED. AID PROJECT					