
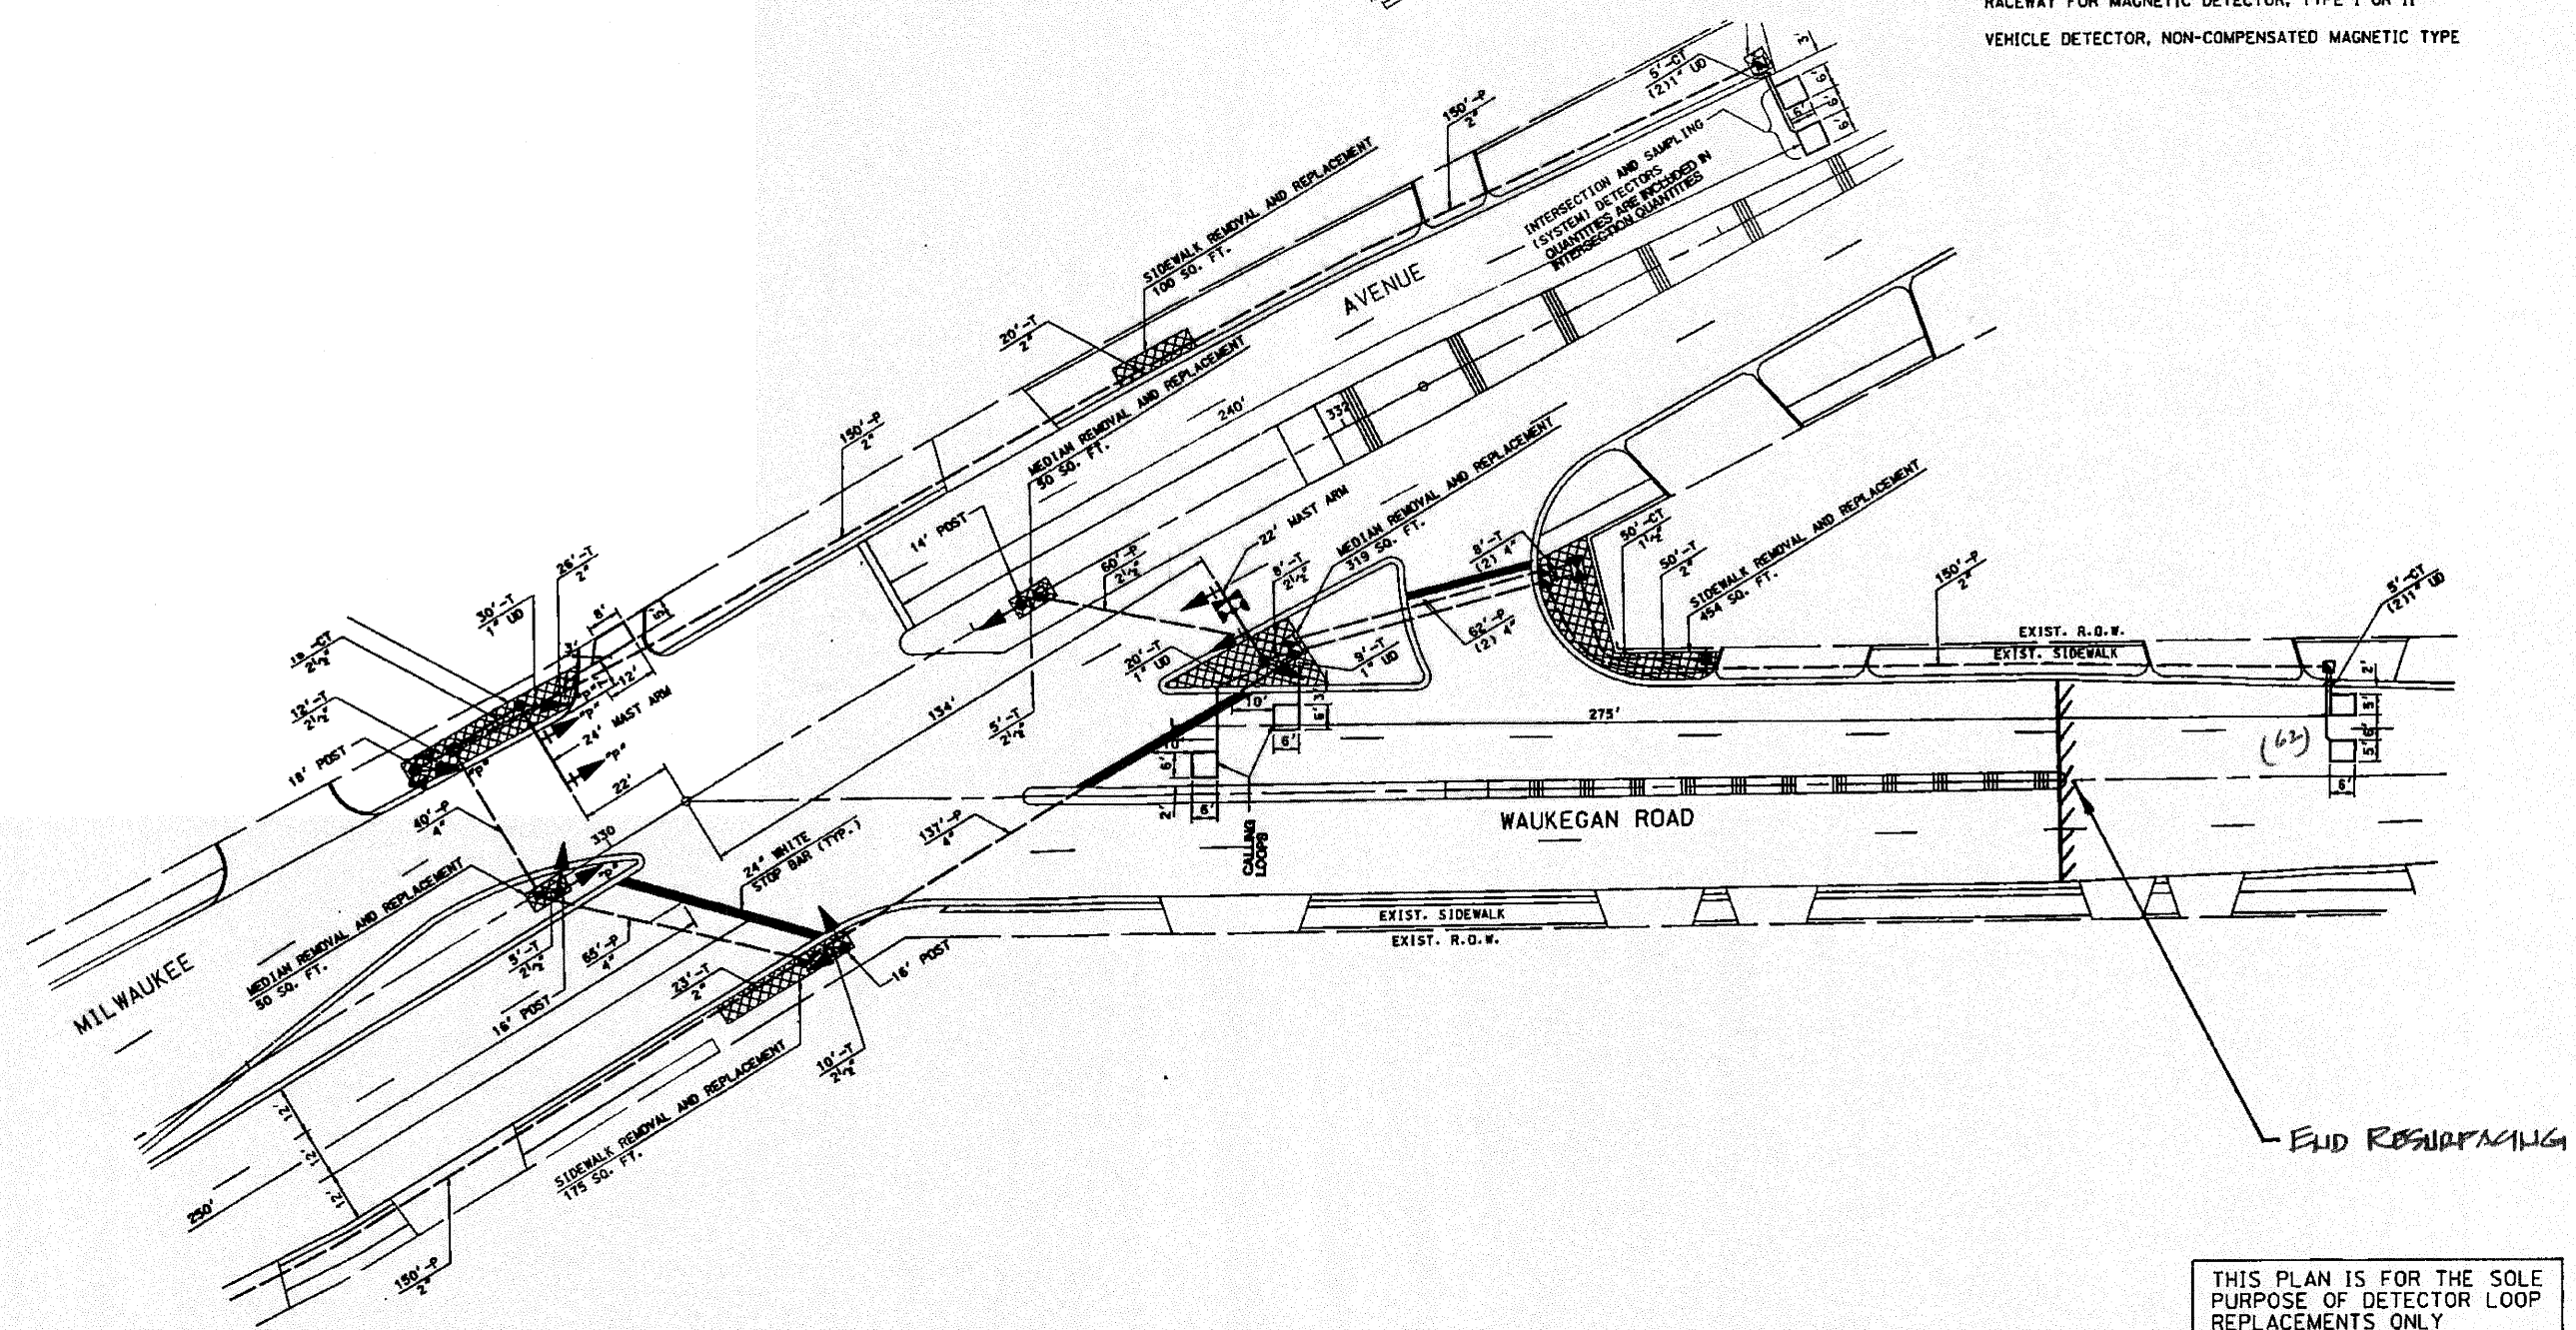


**TRAFFIC SIGNAL LEGEND**

	PROPOSED	EXISTING
DETECTOR LOOP		
SIGNAL HEAD		
G.S. CONDUIT IN TRENCH OR PUSHED		
SIGNAL HEAD WITH BACKPLATE		
RACEWAY FOR MAGNETIC DETECTOR, TYPE I OR II		
VEHICLE DETECTOR, NON-COMPENSATED MAGNETIC TYPE		

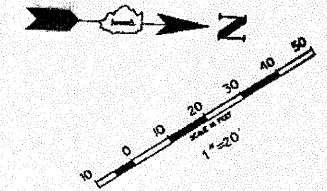

THIS PLAN IS FOR THE SOLE PURPOSE OF DETECTOR LOOP REPLACEMENTS ONLY

REPLACE ALL DETECTOR LOOPS AS SHOWN (WITHIN THE RESURFACING LIMITS)

CODE	QUANTITY	UNIT	ITEM
86600600	62	FOOT	DETECTOR LOOP, REPLACEMENT

FILE NAME: c:\pwwork\PHIDOT\KANTHAPHIXAYBC\081128	USER NAME: kanthaphixaybc	DESIGNED: BCK	REVISED: -	<b>STATE OF ILLINOIS DEPARTMENT OF TRANSPORTATION</b>	<b>DISTRICT ONE - DETECTOR LOOP REPLACEMENT WAUKEGAN RD. @ MILWAUKEE AV.</b>	F.A.P. RITE: 348	SECTION: 3271A-RS-3	COUNTY: Cook	TOTAL SHEETS: 29	SHEET NO.: 13		
	DRAWN: BCK	CHECKED: DAD	REVISED: -			SCALE: NONE	SHEET NO. OF SHEETS: STA. TO STA.	CONTRACT NO. 60H56	CONTRACT NO.			
	PLLOT SCALE: 3/8" = 1'	DATE:	REVISED: -			FED. ROAD DIST. NO. ILLINOIS FED. AID PROJECT						
	PLLOT DATE: 4/3/2009		REVISED: -									