


**TRAFFIC SIGNAL LEGEND**

	PROPOSED	EXISTING
DETECTOR LOOP	□	□
SIGNAL HEAD	—	—
G.S. CONDUIT IN TRENCH OR PUSHED	---	---
SIGNAL HEAD WITH BACKPLATE	—	—
RACEWAY FOR MAGNETIC DETECTOR, TYPE I OR II	—	—
VEHICLE DETECTOR, NON-COMPENSATED MAGNETIC TYPE	—	—

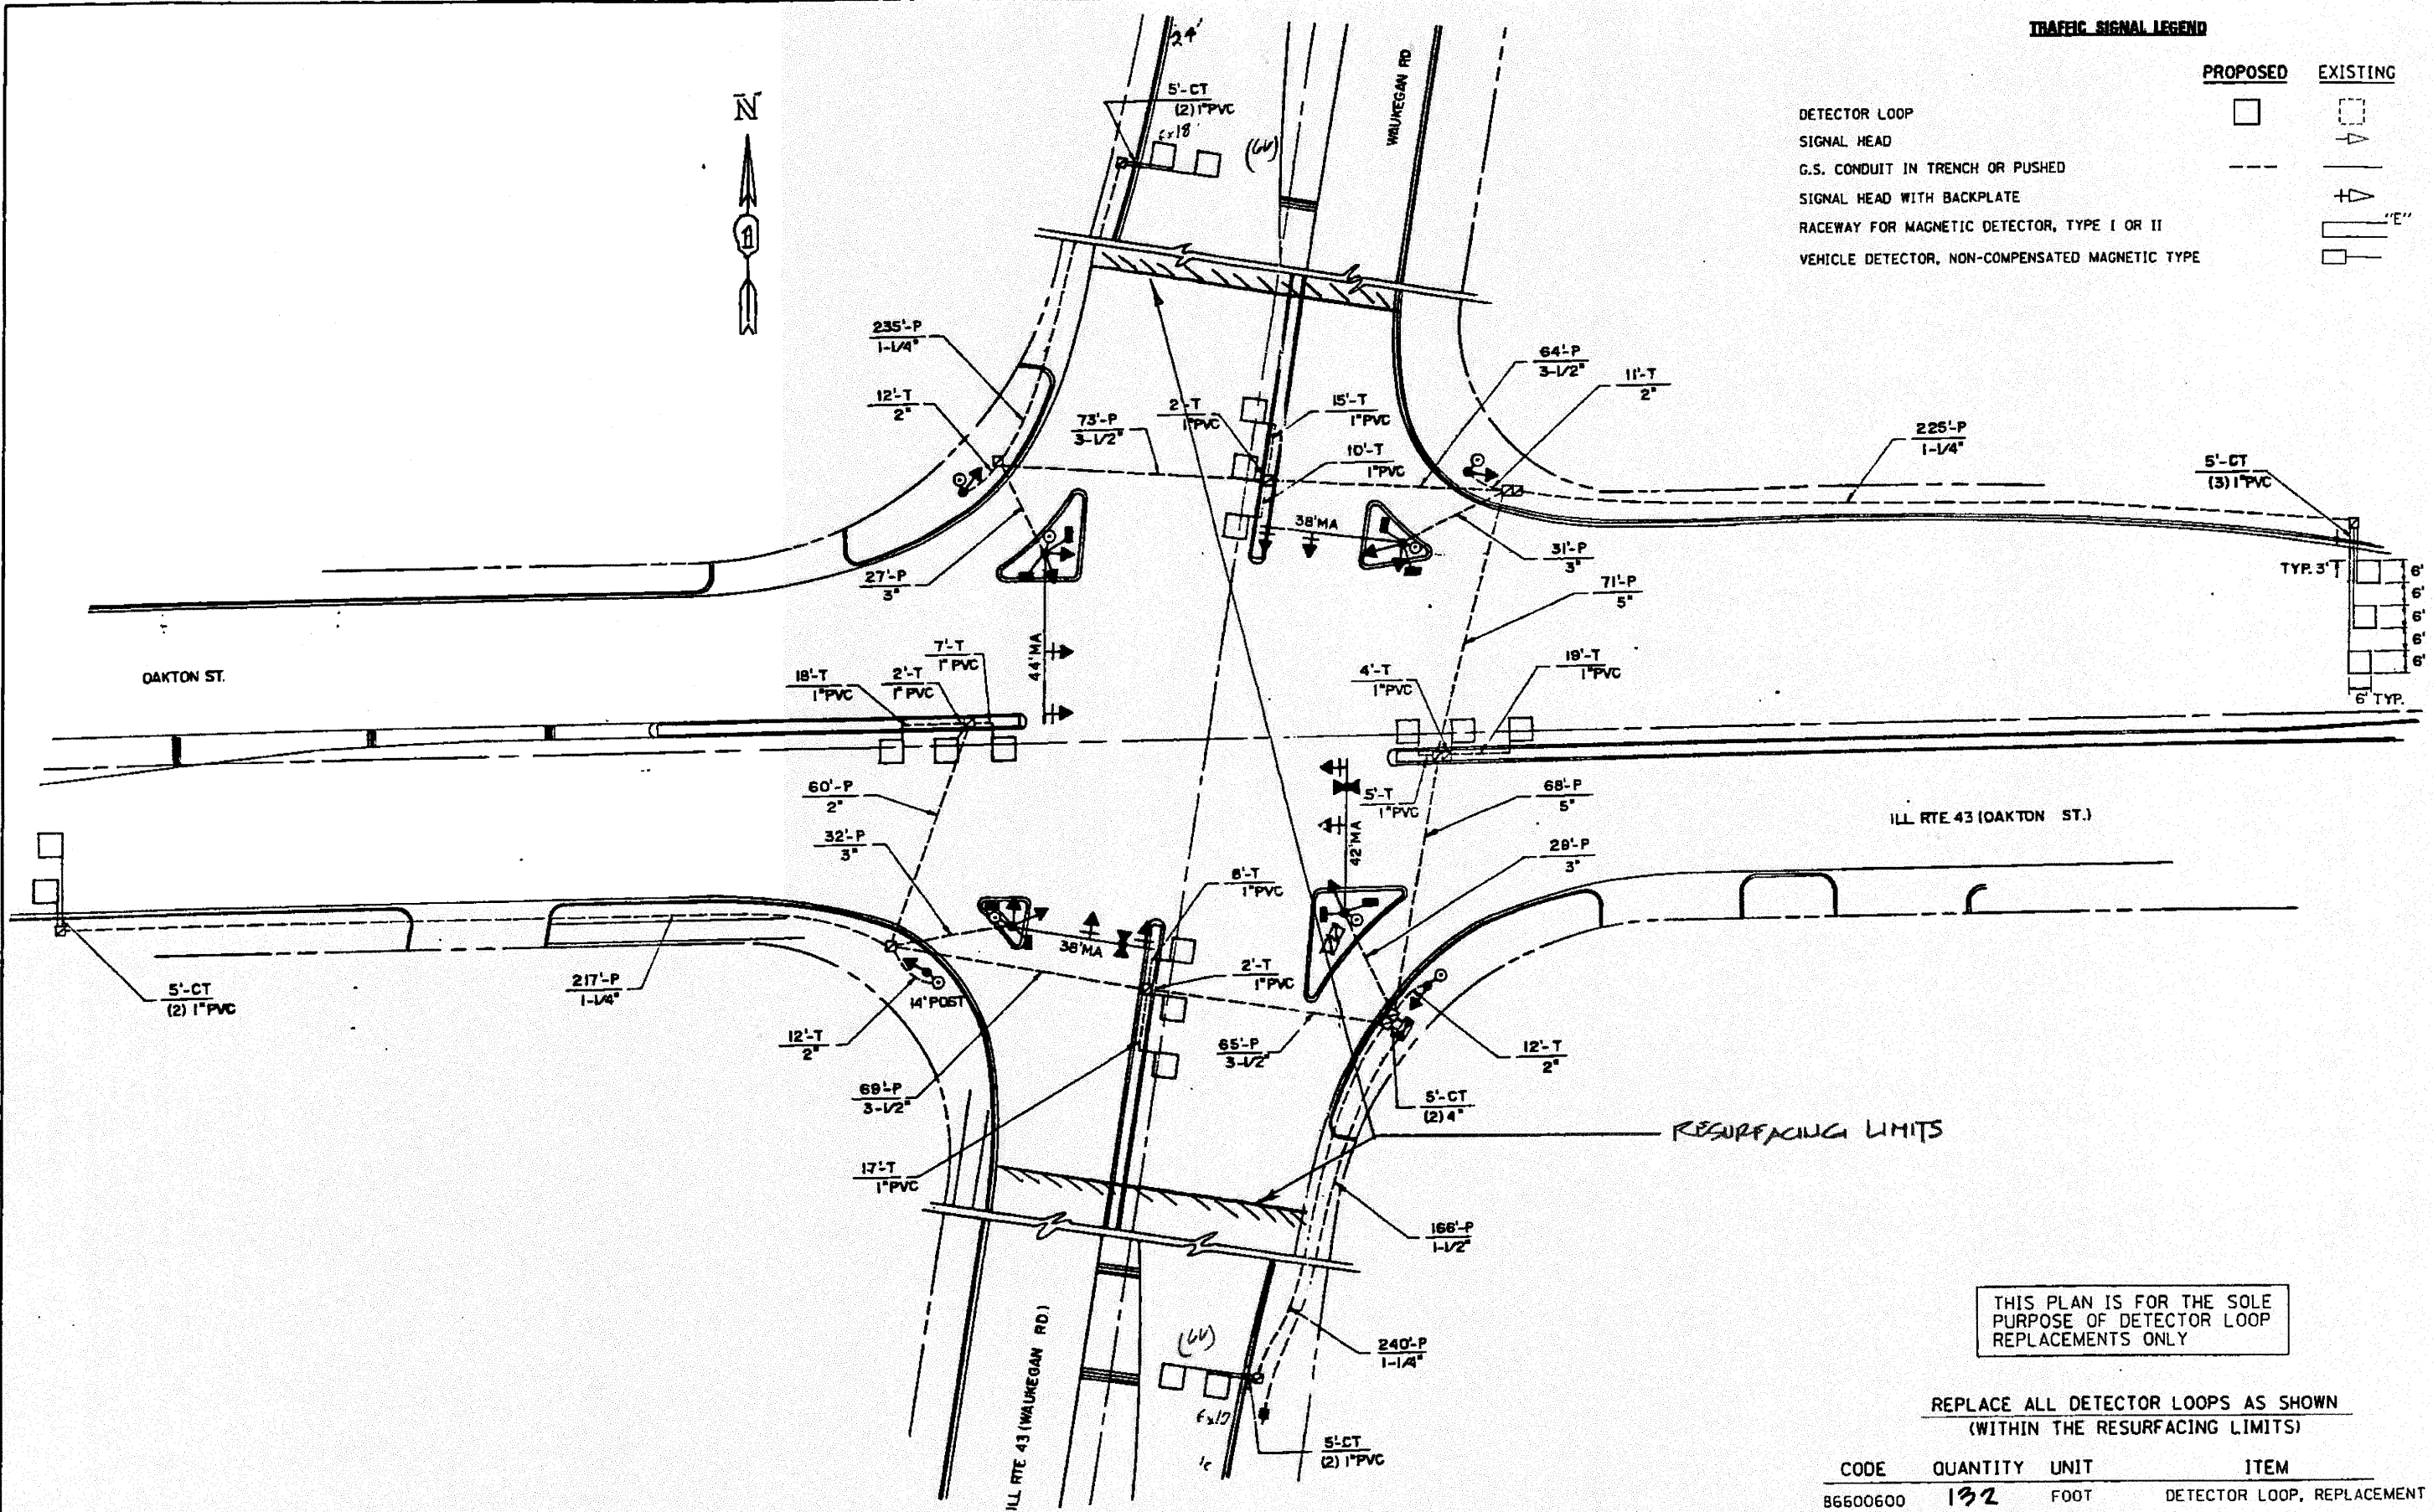

THIS PLAN IS FOR THE SOLE PURPOSE OF DETECTOR LOOP REPLACEMENTS ONLY

REPLACE ALL DETECTOR LOOPS AS SHOWN (WITHIN THE RESURFACING LIMITS)

CODE	QUANTITY	UNIT	ITEM
86600600	132	FOOT	DETECTOR LOOP, REPLACEMENT

FILE NAME	USER NAME	DESIGNED	REVISED
PROJECT	DATE	CHECKED	DATE

STATE OF ILLINOIS  
DEPARTMENT OF TRANSPORTATION

DISTRICT ONE - DETECTOR LOOP REPLACEMENT  
ILL. RTE 43 (WALNUTEGON RD.) @ OAKTON ST.

F.A.R. R.T.E.	SECTION	COUNTY	TOTAL SHEETS	SHEET NO.
3481	3271A-RS-3	Cook	29	16
CONTRACT NO. 60H56		CONTRACT NO.		
FED. ROAD DIST. NO. [ILLINOIS] FED. AID PROJECT				