


**TRAFFIC SIGNAL LEGEND**

	PROPOSED	EXISTING
DETECTOR LOOP		
SIGNAL HEAD		
G.S. CONDUIT IN TRENCH OR PUSHED		
SIGNAL HEAD WITH BACKPLATE		
RACEWAY FOR MAGNETIC DETECTOR, TYPE I OR II		
VEHICLE DETECTOR, NON-COMPENSATED MAGNETIC TYPE		

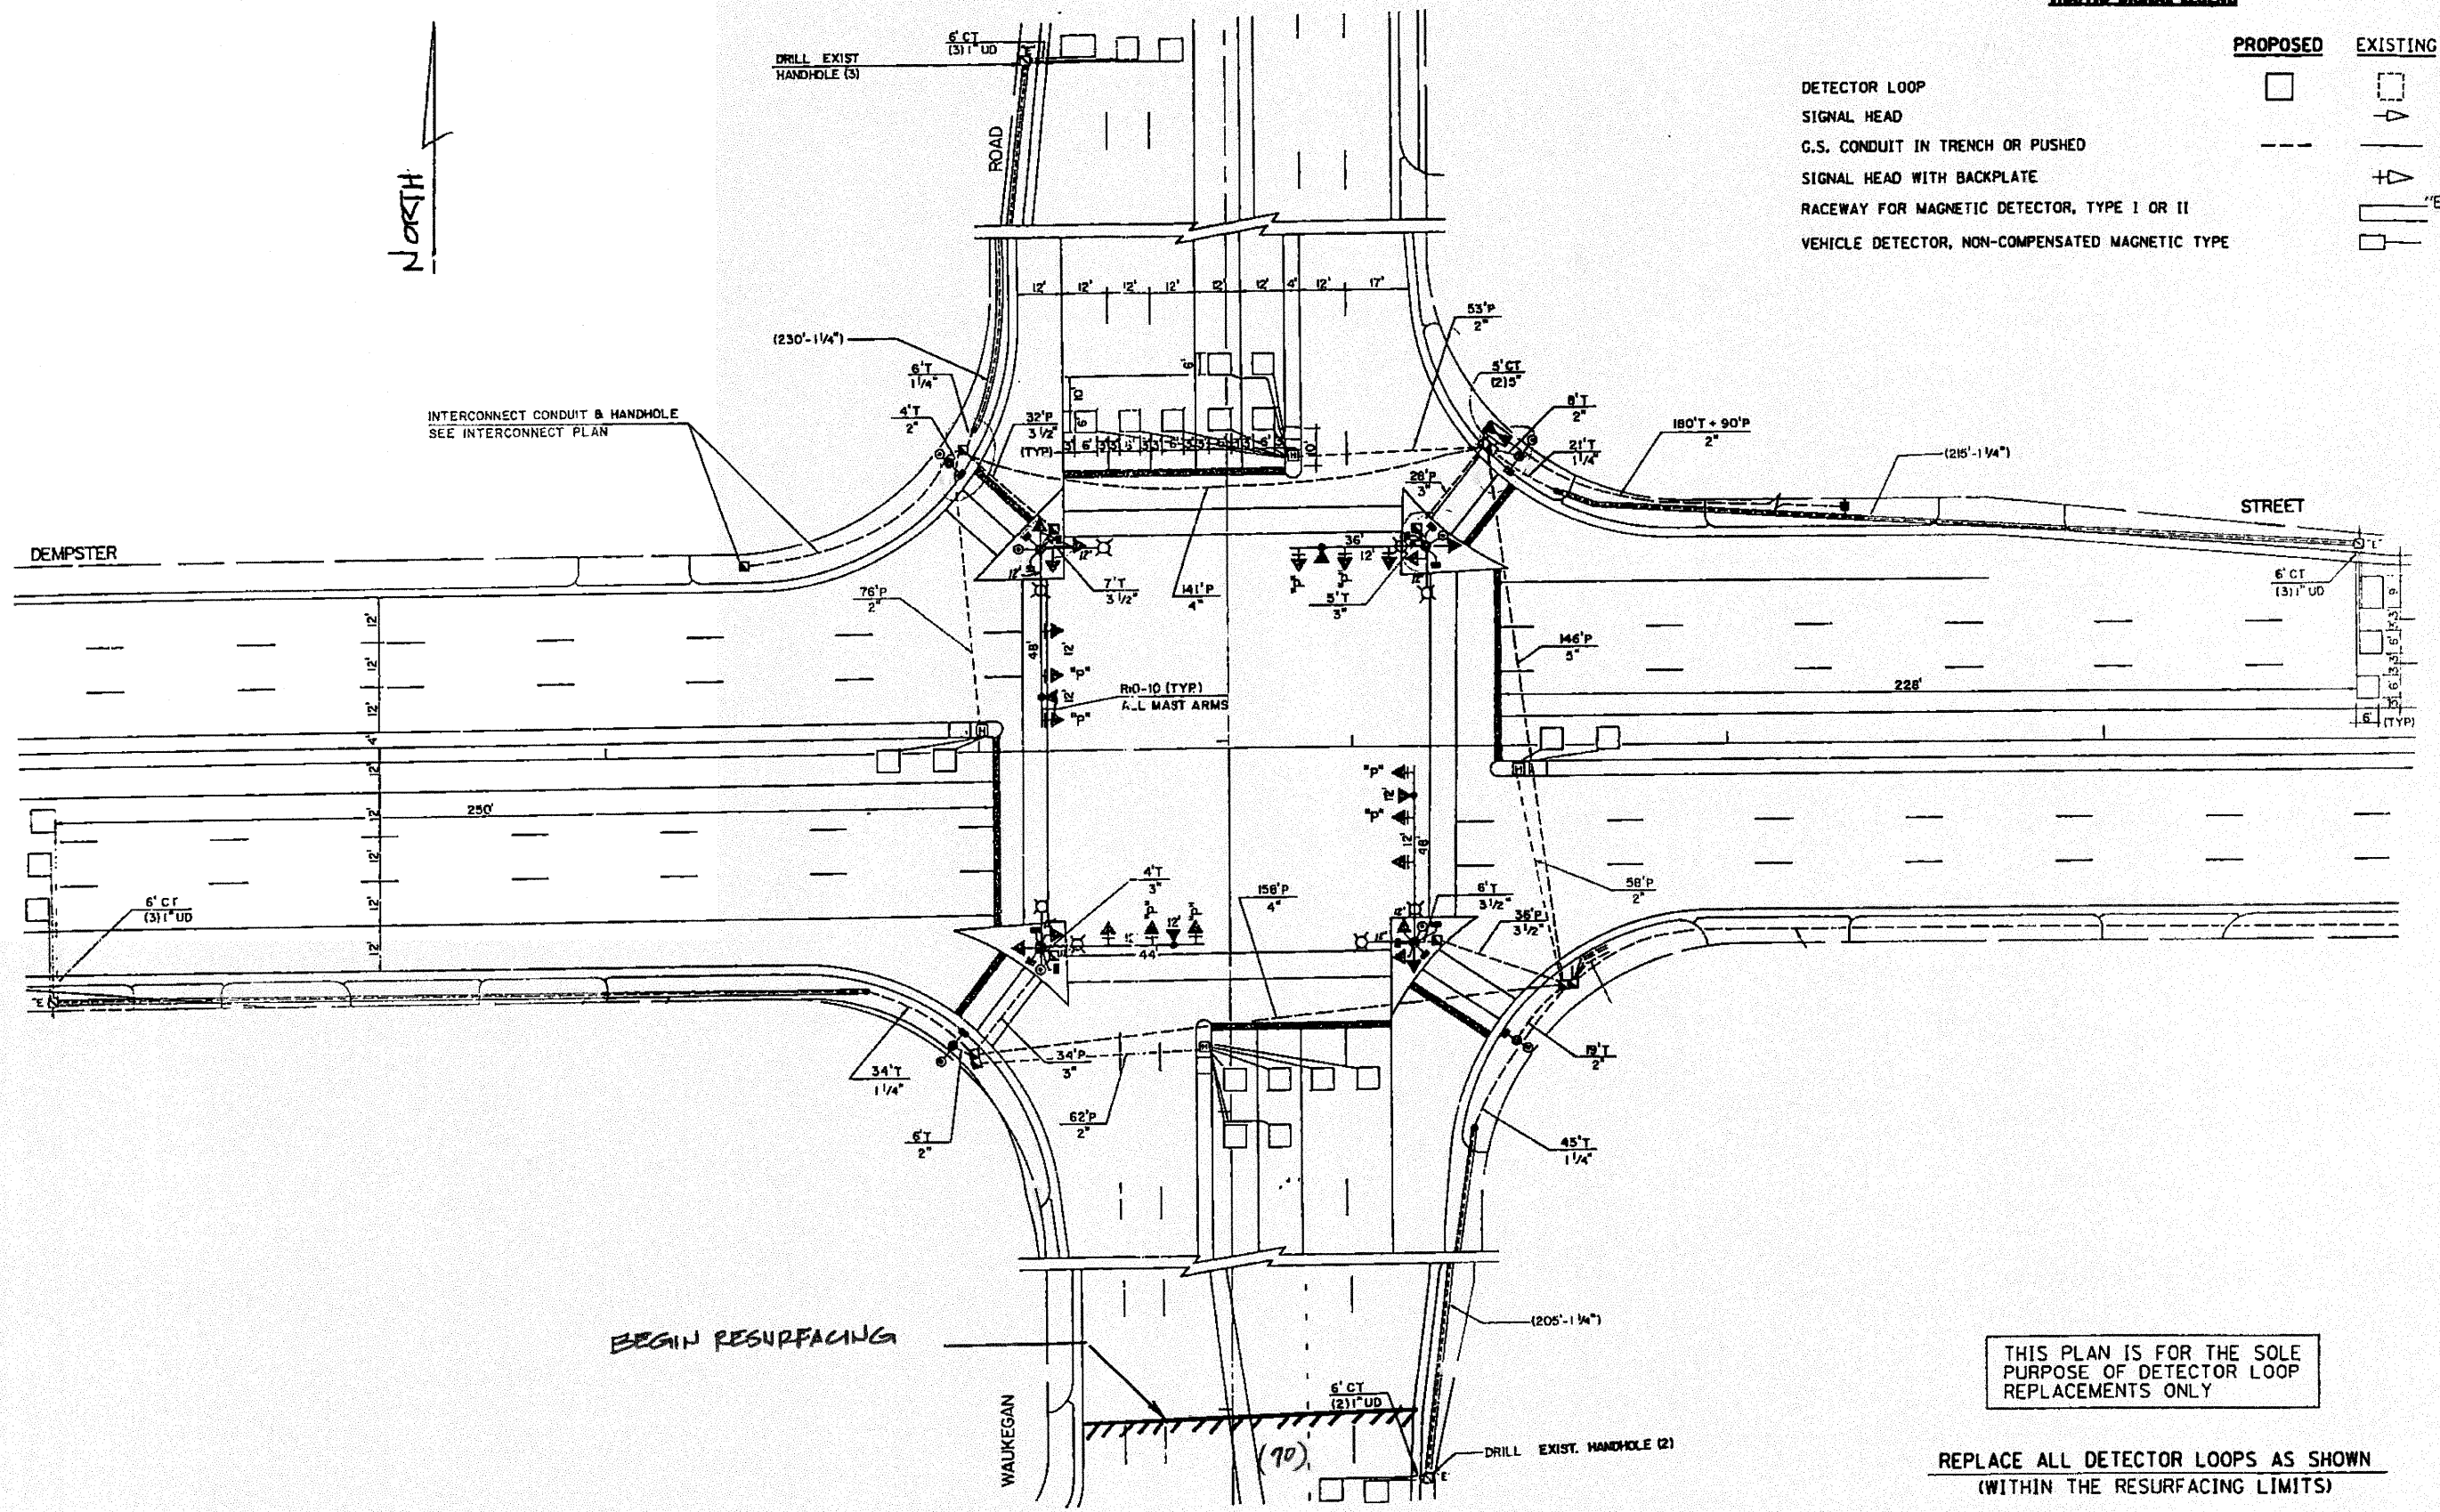

THIS PLAN IS FOR THE SOLE PURPOSE OF DETECTOR LOOP REPLACEMENTS ONLY

REPLACE ALL DETECTOR LOOPS AS SHOWN (WITHIN THE RESURFACING LIMITS)

CODE	QUANTITY	UNIT	ITEM
86600600	70	FOOT	DETECTOR LOOP, REPLACEMENT

FILE NAME: c:\p\work\p\DOT\KANTHAPHIXATBC\081126	USER NAME: kanthaphixabc	DESIGNED: BCK	REVISIONS:	<b>STATE OF ILLINOIS DEPARTMENT OF TRANSPORTATION</b>	<b>DISTRICT ONE - DETECTOR LOOP REPLACEMENT ILL. RTE. 43 (WAUKEGAN RD.) @ DEMPSTER ST.</b>	F.A.P. RTE.:	SECTION:	COUNTY:	TOTAL SHEETS:	SHEET NO.:
	TRAFFIC LEGEND: v7.dgn	DRAWN: BCK	REVISIONS:			348	3271A-RS-3	Lock	29	18
	PLOT SCALE: 3/4" = 1'	CHECKED: DAD	REVISIONS:			CONTRACT NO. 60H56		CONTRACT NO.:		
	PLOT DATE: 4/3/2009	DATE:	REVISIONS:			FED. ROAD DIST. NO. ILLINOIS		FED. AID PROJECT		