


TRAFFIC SIGNAL LEGEND

	PROPOSED	EXISTING
DETECTOR LOOP		
SIGNAL HEAD		
G.S. CONDUIT IN TRENCH OR PUSHED		
SIGNAL HEAD WITH BACKPLATE		
RACEWAY FOR MAGNETIC DETECTOR, TYPE I OR II		
VEHICLE DETECTOR, NON-COMPENSATED MAGNETIC TYPE		

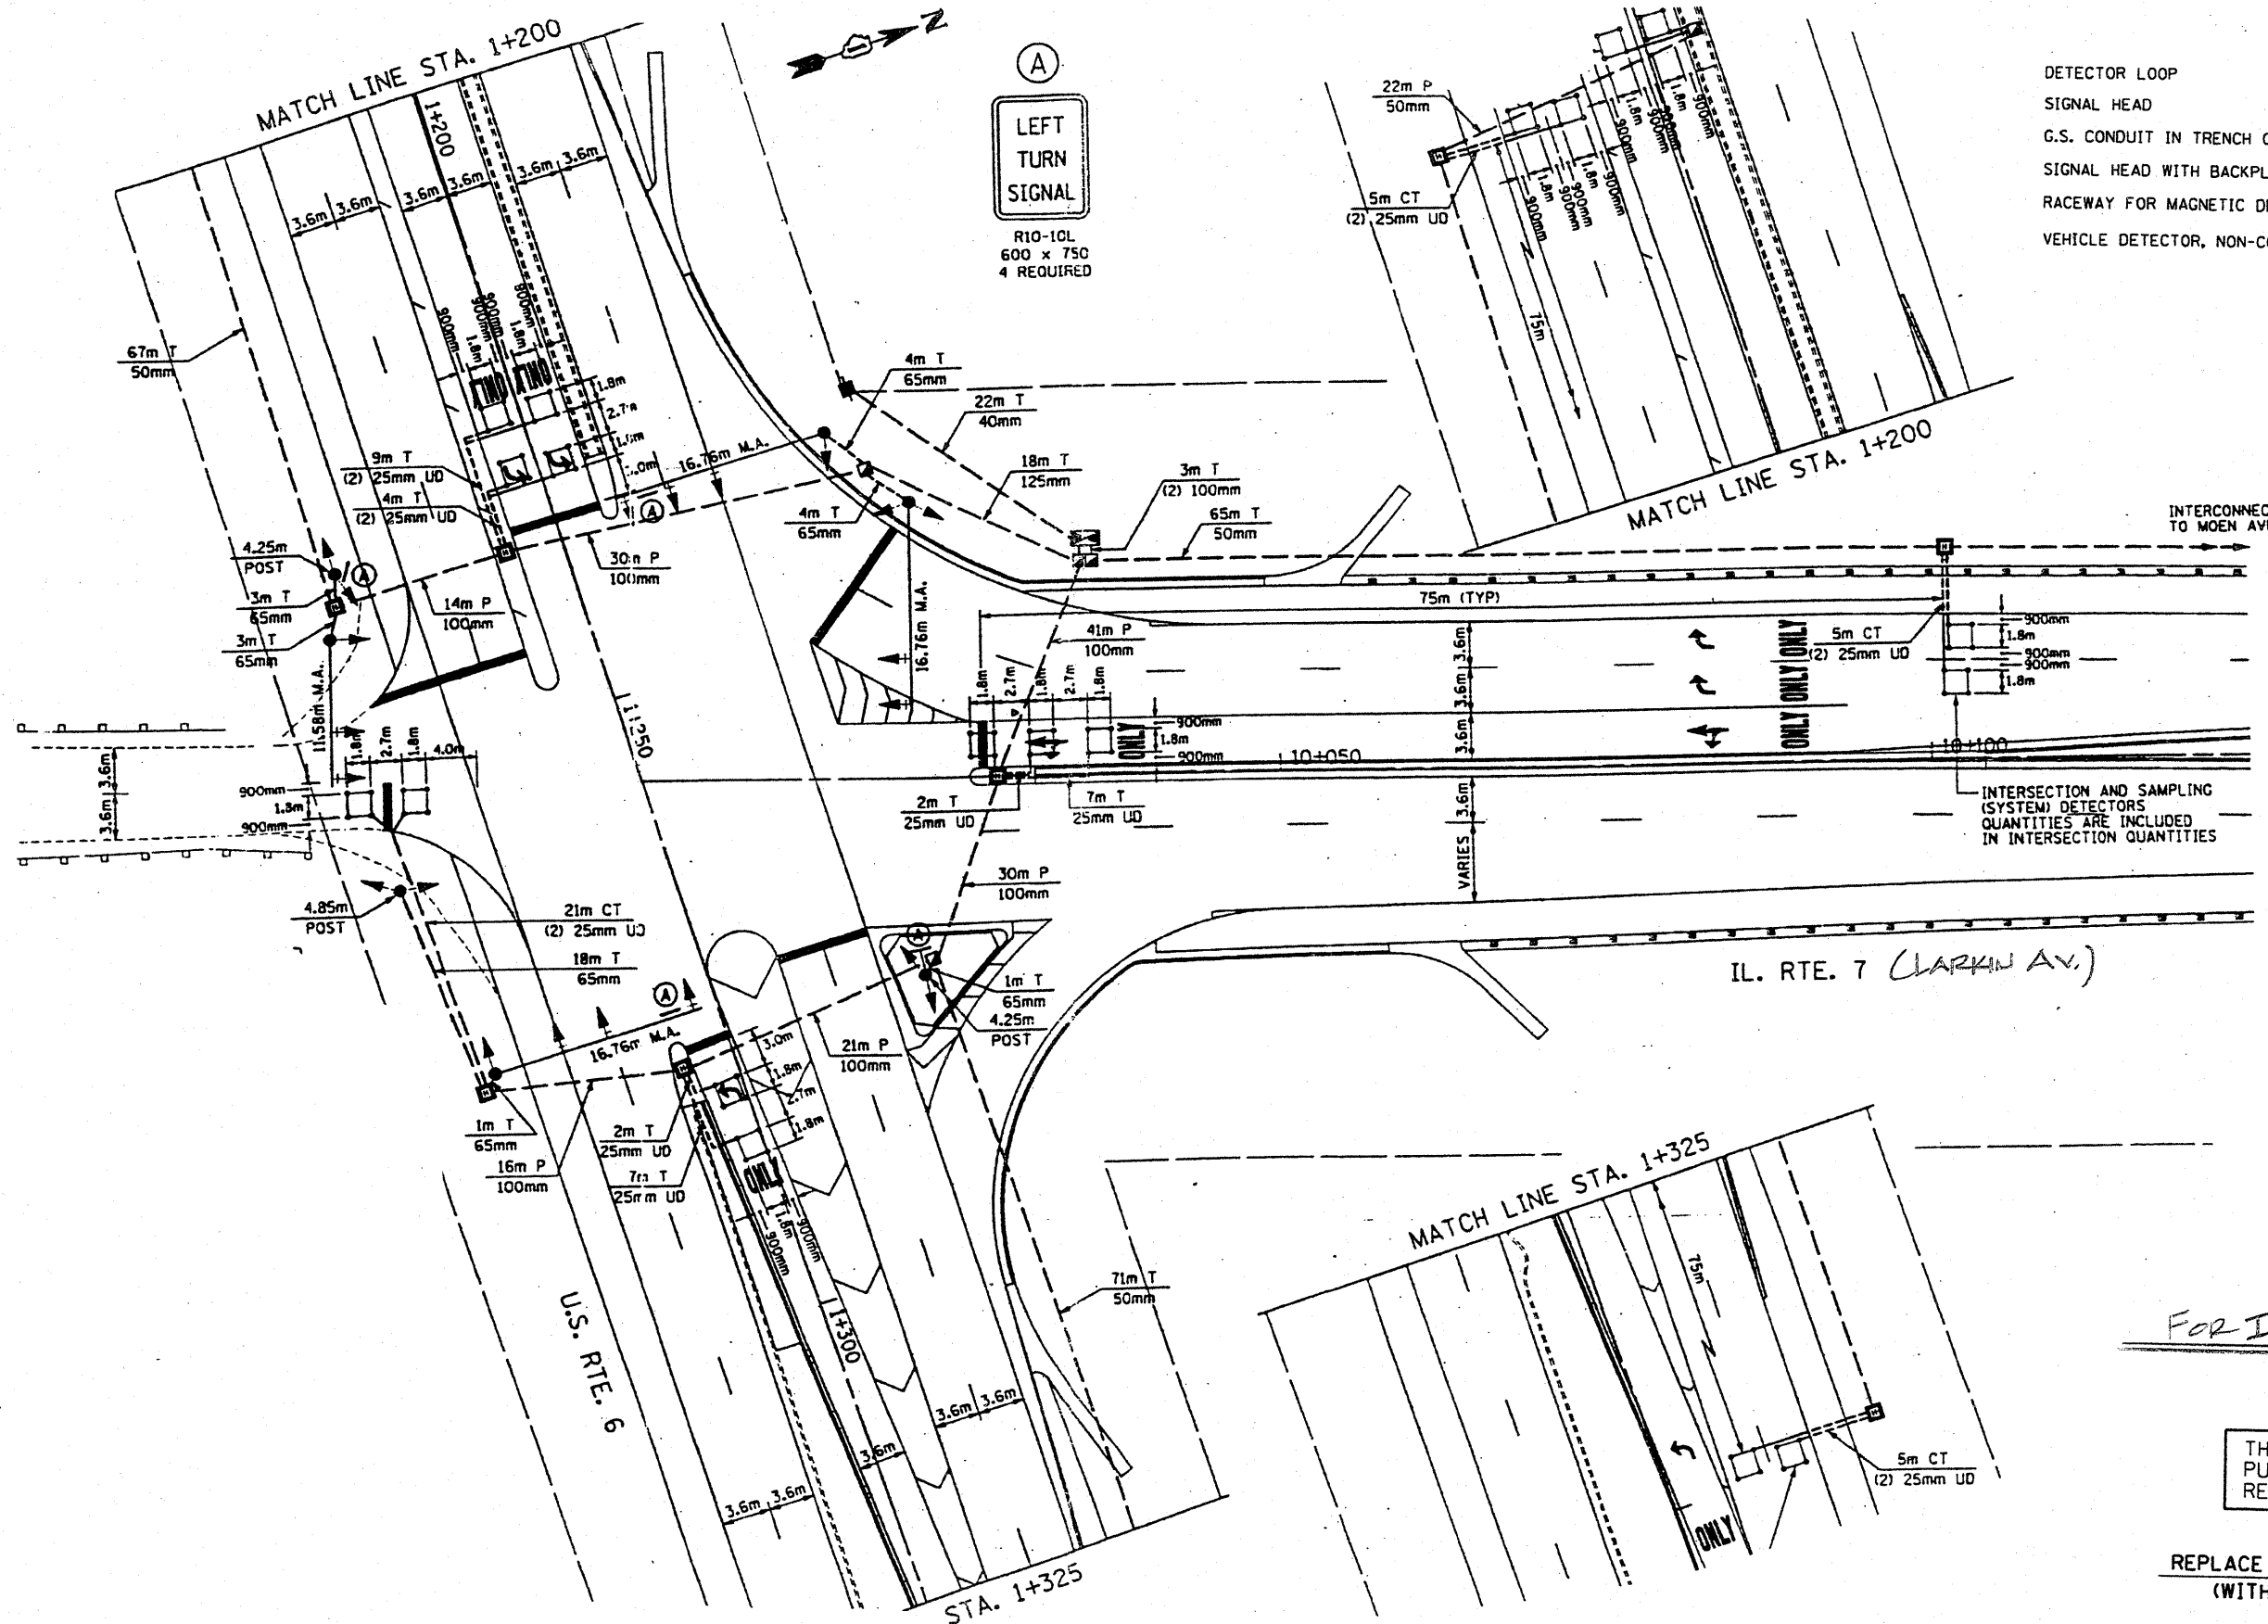

FOR INFORMATION ONLY

THIS PLAN IS FOR THE SOLE PURPOSE OF DETECTOR LOOP REPLACEMENTS ONLY

REPLACE ALL DETECTOR LOOPS AS SHOWN (WITHIN THE RESURFACING LIMITS)

CODE	QUANTITY	UNIT	ITEM
86600600		FOOT	DETECTOR LOOP, REPLACEMENT

FILE NAME =	USER NAME = kanthapixajbc	DESIGNED - BCK	REVISED -
c:\pwwork\pwwork\KANTHAPIXAJBC\d01126	4\traffic.legend_v7.dgn	DRAWN - BCK	REVISED -
	PLOT SCALE = 39.9360' / IN.	CHECKED - DAD	REVISED -
	PLOT DATE = 4/3/2009	DATE -	REVISED -

**STATE OF ILLINOIS
DEPARTMENT OF TRANSPORTATION**

**DISTRICT ONE - DETECTOR LOOP REPLACEMENT
U.S. ROUTE 6 @ IL. RTE. 7**

F.A. RTE.	SECTION	COUNTY	TOTAL SHEETS	SHEET NO.
* 1-D-1-RS-3		WILL	34	19
CONTRACT NO. *				
FED. ROAD DIST. NO. ILLINOIS FED. AID PROJECT				
* PAPER 0318 FAU0318 * 60401				

SCALE: NONE SHEET NO. OF SHEETS STA. TO STA.