
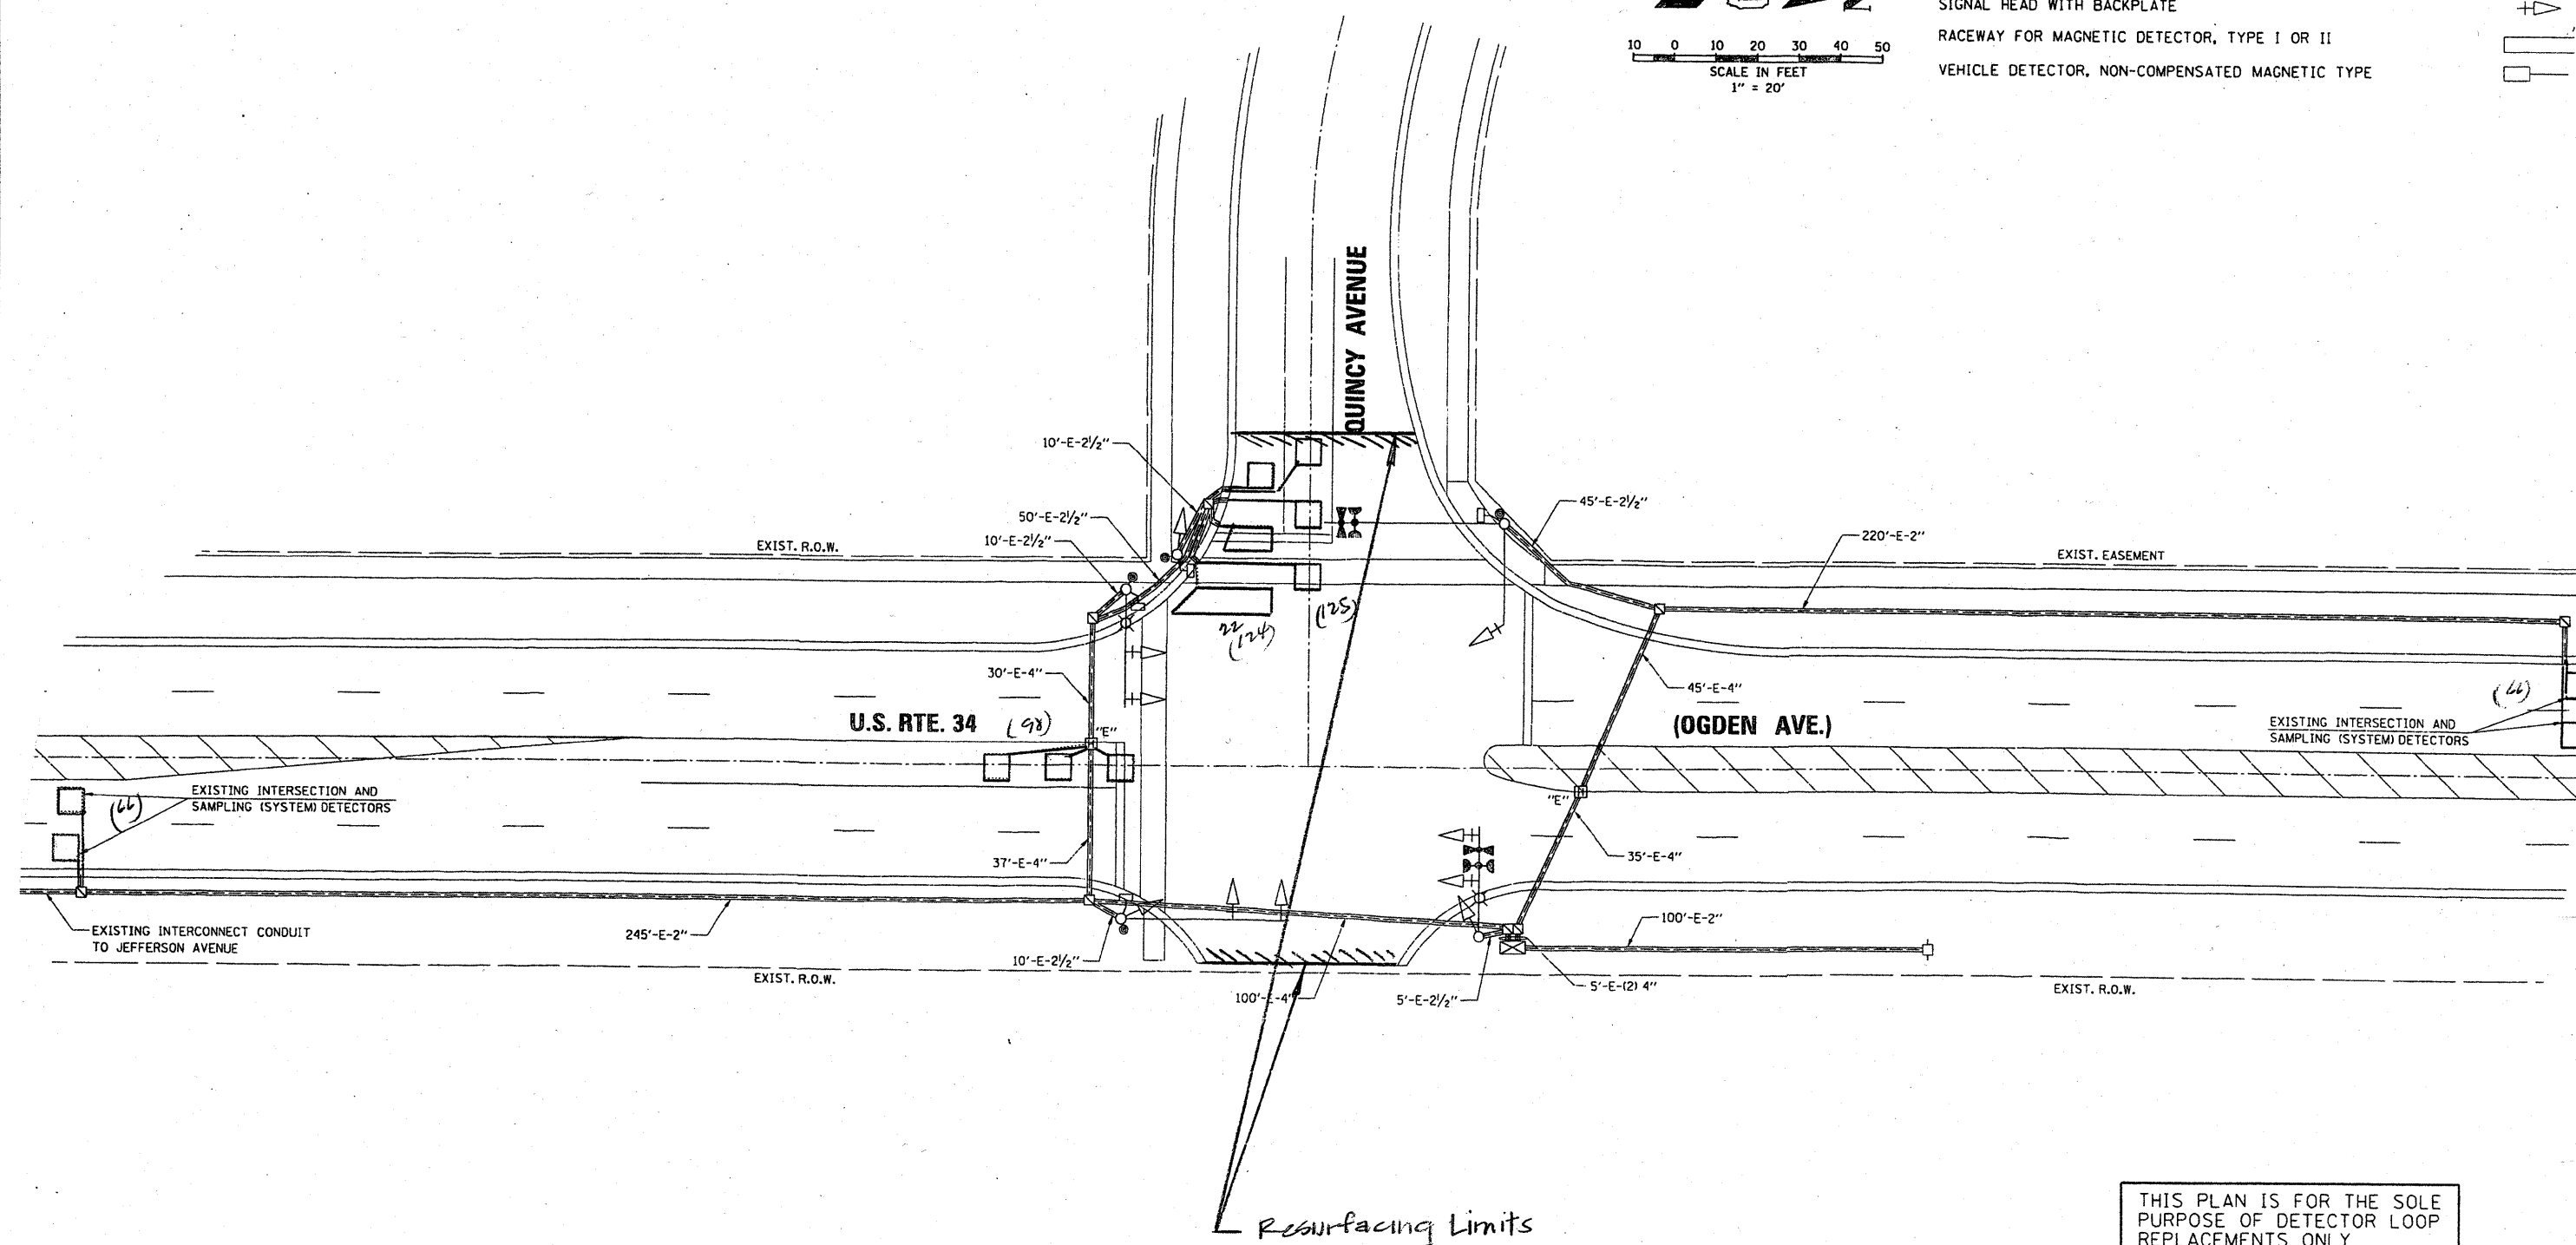


TRAFFIC SIGNAL LEGEND

- | | | |
|---|-----------------------|------------------------------|
| | PROPOSED | EXISTING |
| DETECTOR LOOP | [Square] | [Dashed Square] |
| SIGNAL HEAD | [Triangle] | [Dashed Triangle] |
| G.S. CONDUIT IN TRENCH OR PUSHED | --- | --- |
| SIGNAL HEAD WITH BACKPLATE | [Triangle with lines] | [Dashed Triangle with lines] |
| RACEWAY FOR MAGNETIC DETECTOR, TYPE I OR II | [Line] | [Dashed Line] |
| VEHICLE DETECTOR, NON-COMPENSATED MAGNETIC TYPE | [Square] | [Dashed Square] |

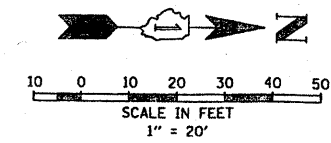

Resurfacing Limits

THIS PLAN IS FOR THE SOLE PURPOSE OF DETECTOR LOOP REPLACEMENTS ONLY

REPLACE ALL DETECTOR LOOPS AS SHOWN (WITHIN THE RESURFACING LIMITS)

CODE	QUANTITY	UNIT	ITEM
86600600	479	FOOT	DETECTOR LOOP, REPLACEMENT

FILE NAME =	USER NAME = konthaphixaybc	DESIGNED - BCK	REVISED -
...	...	DRAWN - BCK	REVISED -
...	...	CHECKED - DAD	REVISED -
...	...	DATE	REVISED -

STATE OF ILLINOIS
DEPARTMENT OF TRANSPORTATION

DISTRICT ONE - DETECTOR LOOP REPLACEMENT
U.S. ROUTE 34 @ QUINCY AVENUE

F.A.P. RTE.	SECTION	COUNTY	TOTAL SHEETS	SHEET NO.
311	652 (X+X-1)RS-5	DUPAGE	27	10
CONTRACT NO.				
FED. ROAD DIST. NO.			ILLINOIS FED. AID PROJECT	