


NOTES:

LIMIT OF RESURFACING ON SIDE-STREETS SHALL BE AS SHOWN ON THE PLANS OR AS DIRECTED BY THE ENGINEER.

ALL FINAL PAVEMENT MARKINGS SHALL BE THERMOPLASTIC (OF THE EXTRUDED TYPE) AND SHOULD BE PLACED IN ACCORDANCE WITH "DISTRICT ONE TYPICAL PAVEMENT MARKINGS" DETAIL, (TC-13).

ALL RAISED REFLECTIVE PAVEMENT MARKERS SHALL BE PLACED IN ACCORDANCE WITH THE DISTRICT ONE "TYPICAL APPLICATIONS RAISED REFLECTIVE PAVEMENT MARKER DETAIL", (TC-11).

ALL HMA SHOULDER IS TO BE MILLED AND RESURFACED.

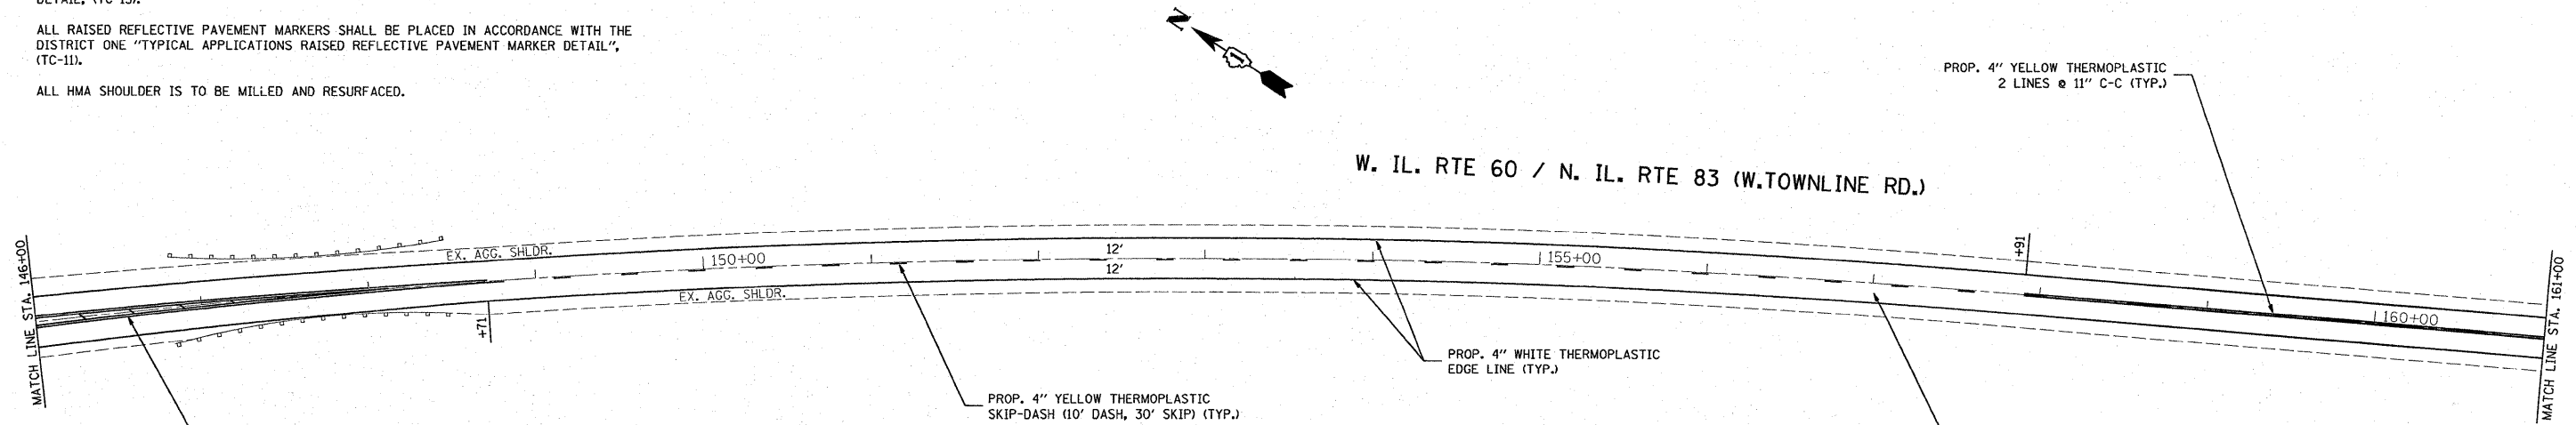


PROP. 4" YELLOW THERMOPLASTIC
2 LINES @ 11" C-C WITH 12"
DIAGONALS 20' C-C (TYP.)

PROP. 4" YELLOW THERMOPLASTIC
SKIP-DASH (10' DASH, 30' SKIP) (TYP.)

PROP. 4" WHITE THERMOPLASTIC
EDGE LINE (TYP.)

PROP. 4" YELLOW THERMOPLASTIC
2 LINES @ 11" C-C (TYP.)

PROP. HMA SURFACE REMOVAL, 2 1/4"
PROP. HMA SURFACE COURSE, MIX "D", N70, 1 1/2"
PROP. POLYMERIZED LEVELING BINDER (MM), IL-4.75, N50, 3/4"

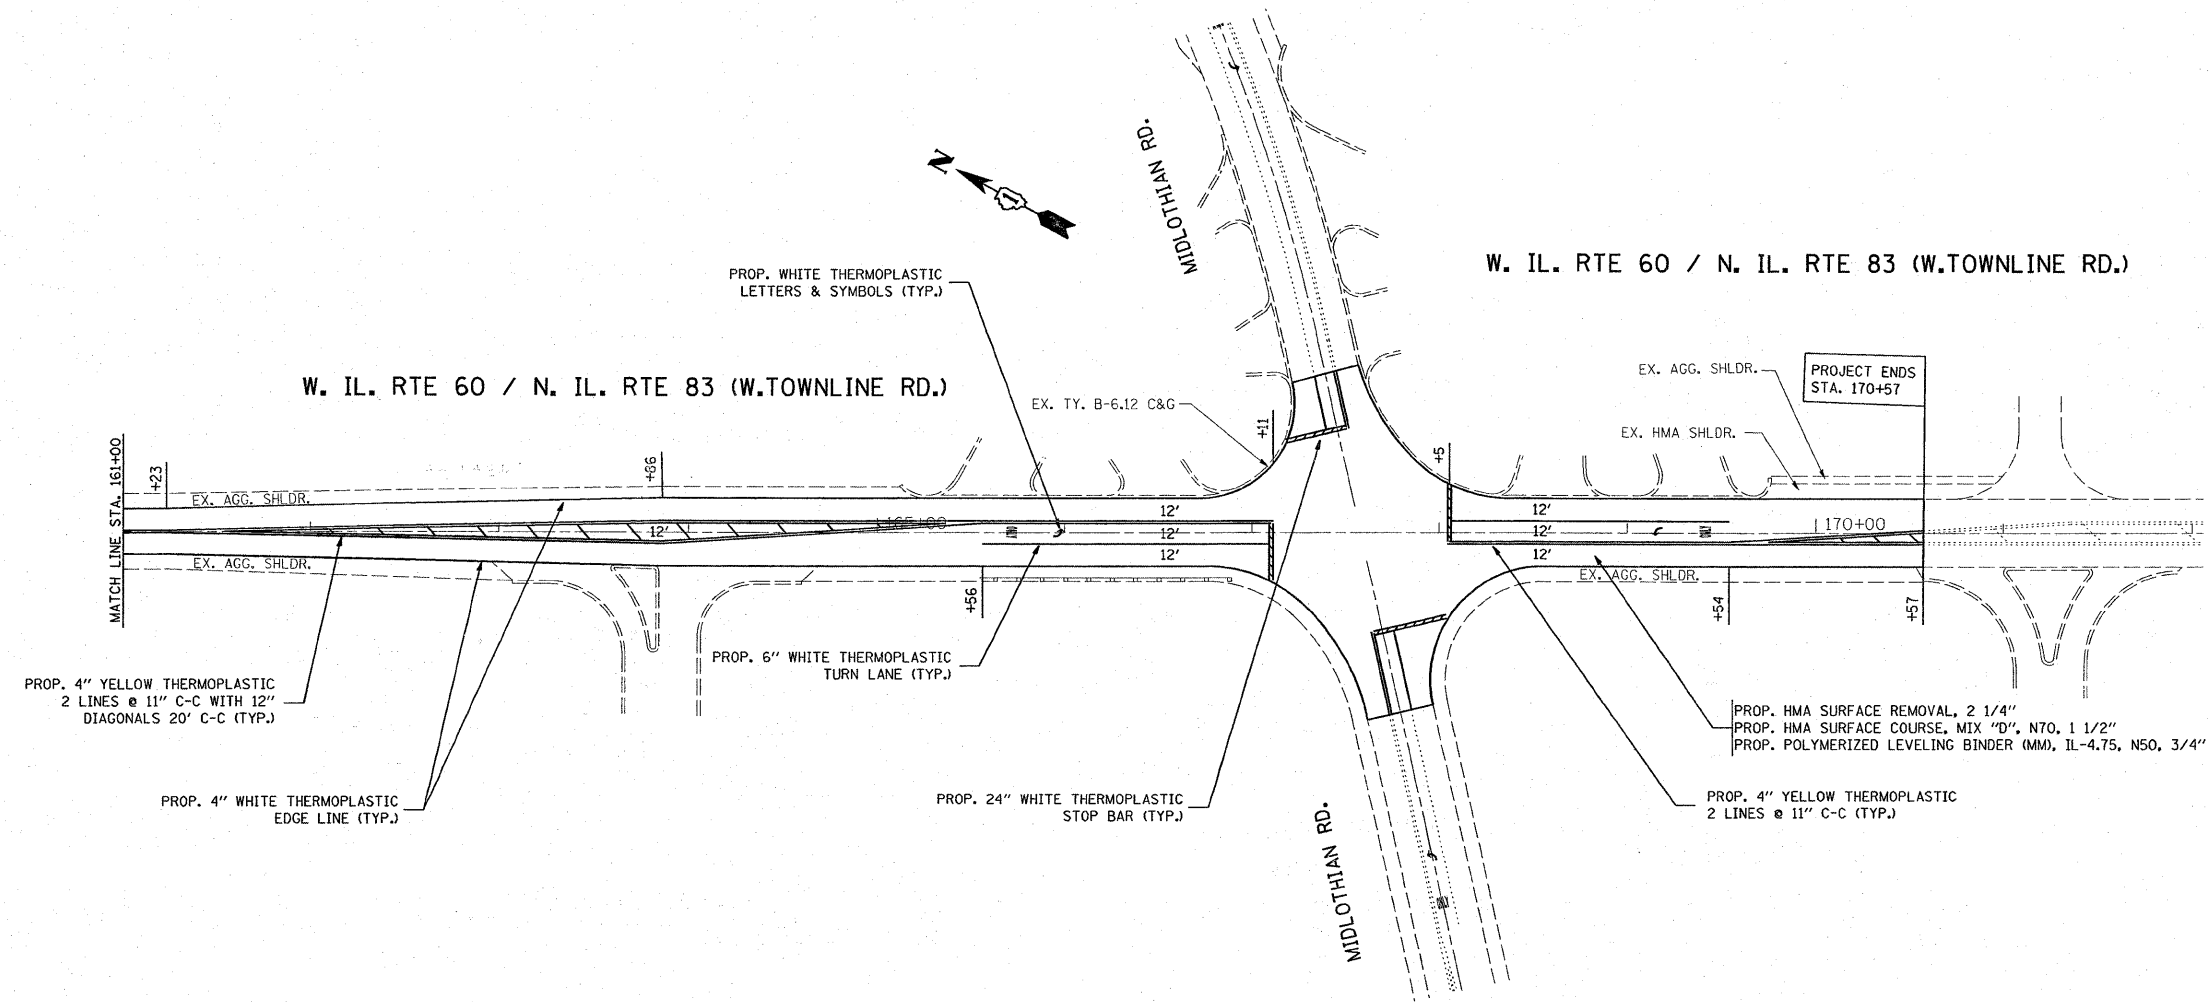

PROP. 4" YELLOW THERMOPLASTIC
2 LINES @ 11" C-C WITH 12"
DIAGONALS 20' C-C (TYP.)

PROP. WHITE THERMOPLASTIC
LETTERS & SYMBOLS (TYP.)

PROP. 6" WHITE THERMOPLASTIC
TURN LANE (TYP.)

PROP. 24" WHITE THERMOPLASTIC
STOP BAR (TYP.)

W. IL. RTE 60 / N. IL. RTE 83 (W.TOWNLINE RD.)

EX. AGG. SHLDR.

EX. HMA SHLDR.

PROP. HMA SURFACE REMOVAL, 2 1/4"
PROP. HMA SURFACE COURSE, MIX "D", N70, 1 1/2"
PROP. POLYMERIZED LEVELING BINDER (MM), IL-4.75, N50, 3/4"

PROP. 4" YELLOW THERMOPLASTIC
2 LINES @ 11" C-C (TYP.)

FILE NAME =	USER NAME = kellers	DESIGNED -	REVISED -	STATE OF ILLINOIS DEPARTMENT OF TRANSPORTATION	IL 176 (W. OF THORNGATE DR. TO IL 60 / 83) IL 60 / 83 (IL 176 TO MIDLOTHIAN RD.) EXISTING AND PROPOSED ROADWAY PLAN	F.A.P. RTE.	SECTION	COUNTY	TOTAL SHEETS	SHEET NO.
c:\pw_work\PW\DOT\KELLERS\08142848\0176509-shr-plan.dgn		DRAWN -	REVISED -			335	144 X-RS-5	LAKE	27	11
PLOT SCALE = 50.0000' / IN.		CHECKED -	REVISED -			CONTRACT NO. 60H67			ILLINOIS FED. AID PROJECT	
PLOT DATE = 6/23/2009		DATE -	REVISED -			SCALE: 1"=50'	SHEET NO. OF SHEETS	STA. 121+00 TO STA. 151+00		