
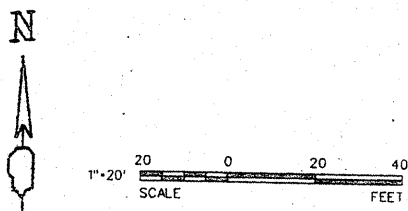


TRAFFIC SIGNAL LEGEND

| | PROPOSED | EXISTING |
|---|----------|----------|
| DETECTOR LOOP | | |
| SIGNAL HEAD | | |
| G.S. CONDUIT IN TRENCH OR PUSHED | | |
| SIGNAL HEAD WITH BACKPLATE | | |
| RACEWAY FOR MAGNETIC DETECTOR, TYPE I OR II | | |
| VEHICLE DETECTOR, NON-COMPENSATED MAGNETIC TYPE | | |

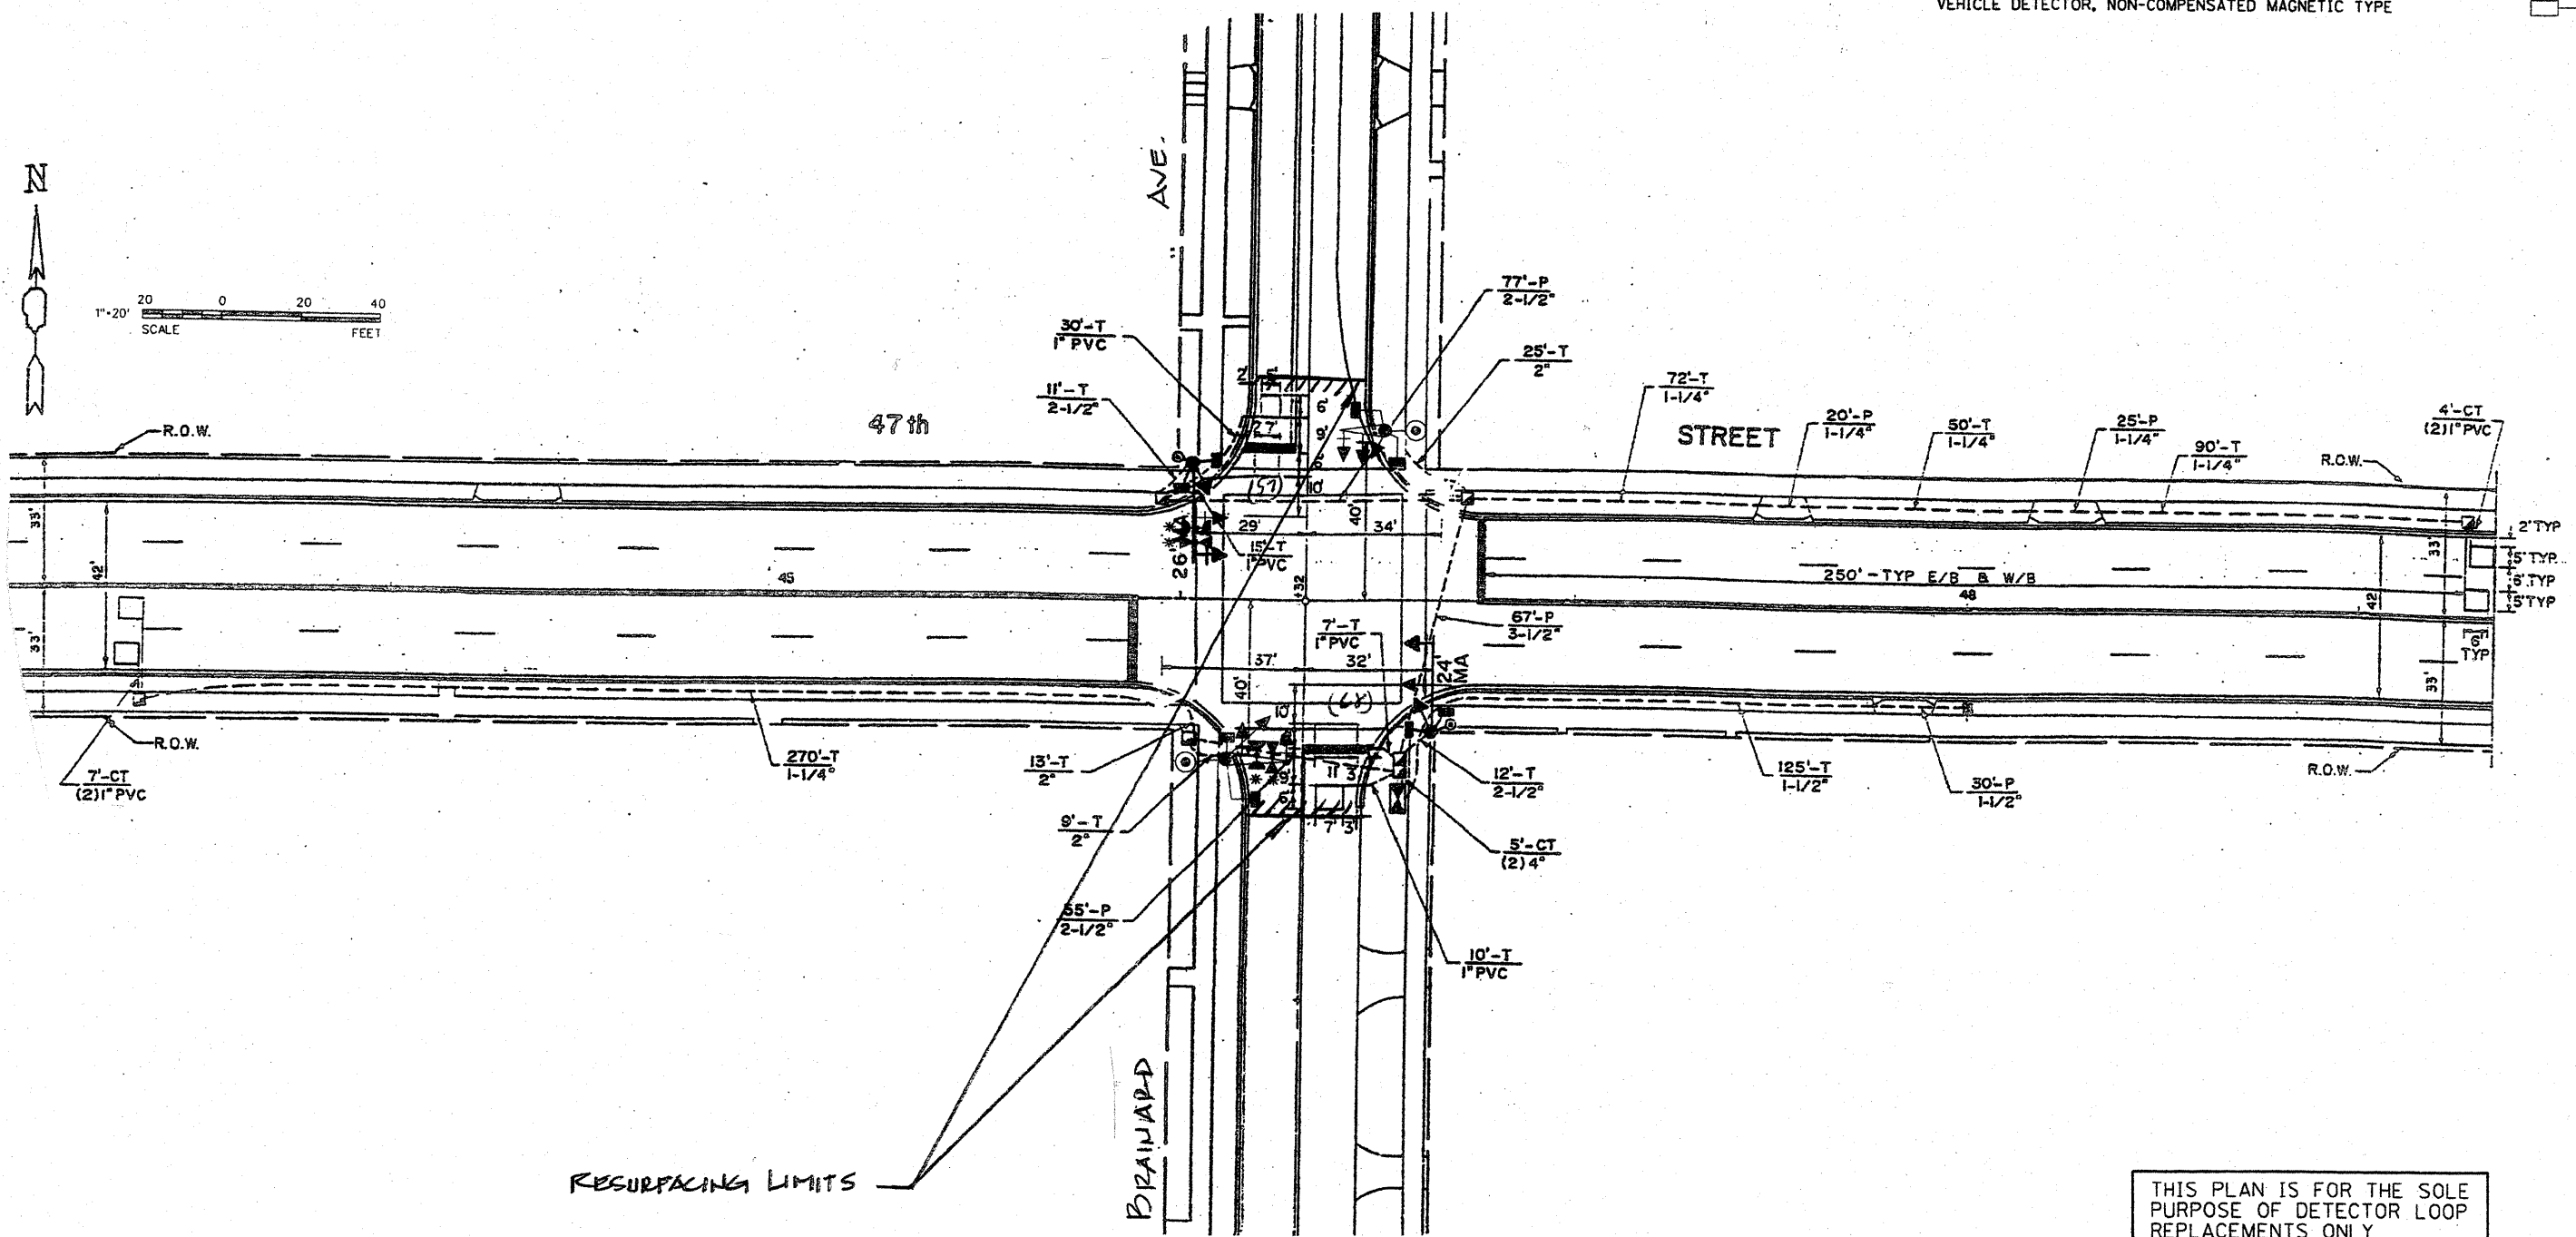

RESURFACING LIMITS

THIS PLAN IS FOR THE SOLE PURPOSE OF DETECTOR LOOP REPLACEMENTS ONLY

REPLACE ALL DETECTOR LOOPS AS SHOWN (WITHIN THE RESURFACING LIMITS)

| CODE | QUANTITY | UNIT | ITEM |
|----------|----------|------|----------------------------|
| 86600600 | 249 | FOOT | DETECTOR LOOP, REPLACEMENT |

| | | | | | | | | | | | |
|---------------------------------------|----------------------------|----------------|-----------|---|--|------------------|---------------------|--------------|---------------------|---------------------------|--------------|
| FILE NAME = | USER NAME = konthaphixaybc | DESIGNED - BCK | REVISED - | STATE OF ILLINOIS DEPARTMENT OF TRANSPORTATION | DISTRICT ONE - DETECTOR LOOP REPLACEMENT 47TH STREET @ BRAINARD AV. | F.A.U. RTE. 1488 | SECTION 3212 RS-3 | COUNTY COOK | TOTAL SHEETS 27 | SHEET NO. 15 | |
| c:\pwork\pwidot\KANTHAPHIXAYBC\d01126 | 4\traffic\legend.v7.dgn | DRAWN - BCK | REVISED - | | | SCALE: NONE | SHEET NO. OF SHEETS | STA. TO STA. | FED. ROAD DIST. NO. | ILLINOIS FED. AID PROJECT | CONTRACT NO. |
| | PLOT SCALE = 3/4" = 1'-0" | CHECKED - DAD | REVISED - | | | | | | | | |
| | PLOT DATE = 4/3/2009 | DATE | REVISED - | | | | | | | | |