


① PROP. HMA SURFACE REMOVAL, 2 1/2"  
 PROP. POLY. LEVELING BINDER (MM), IL-4.75, N50, 3/4"  
 PROP. POLY. HMA SURFACE COURSE, MIX "F", N90, 1 3/4"

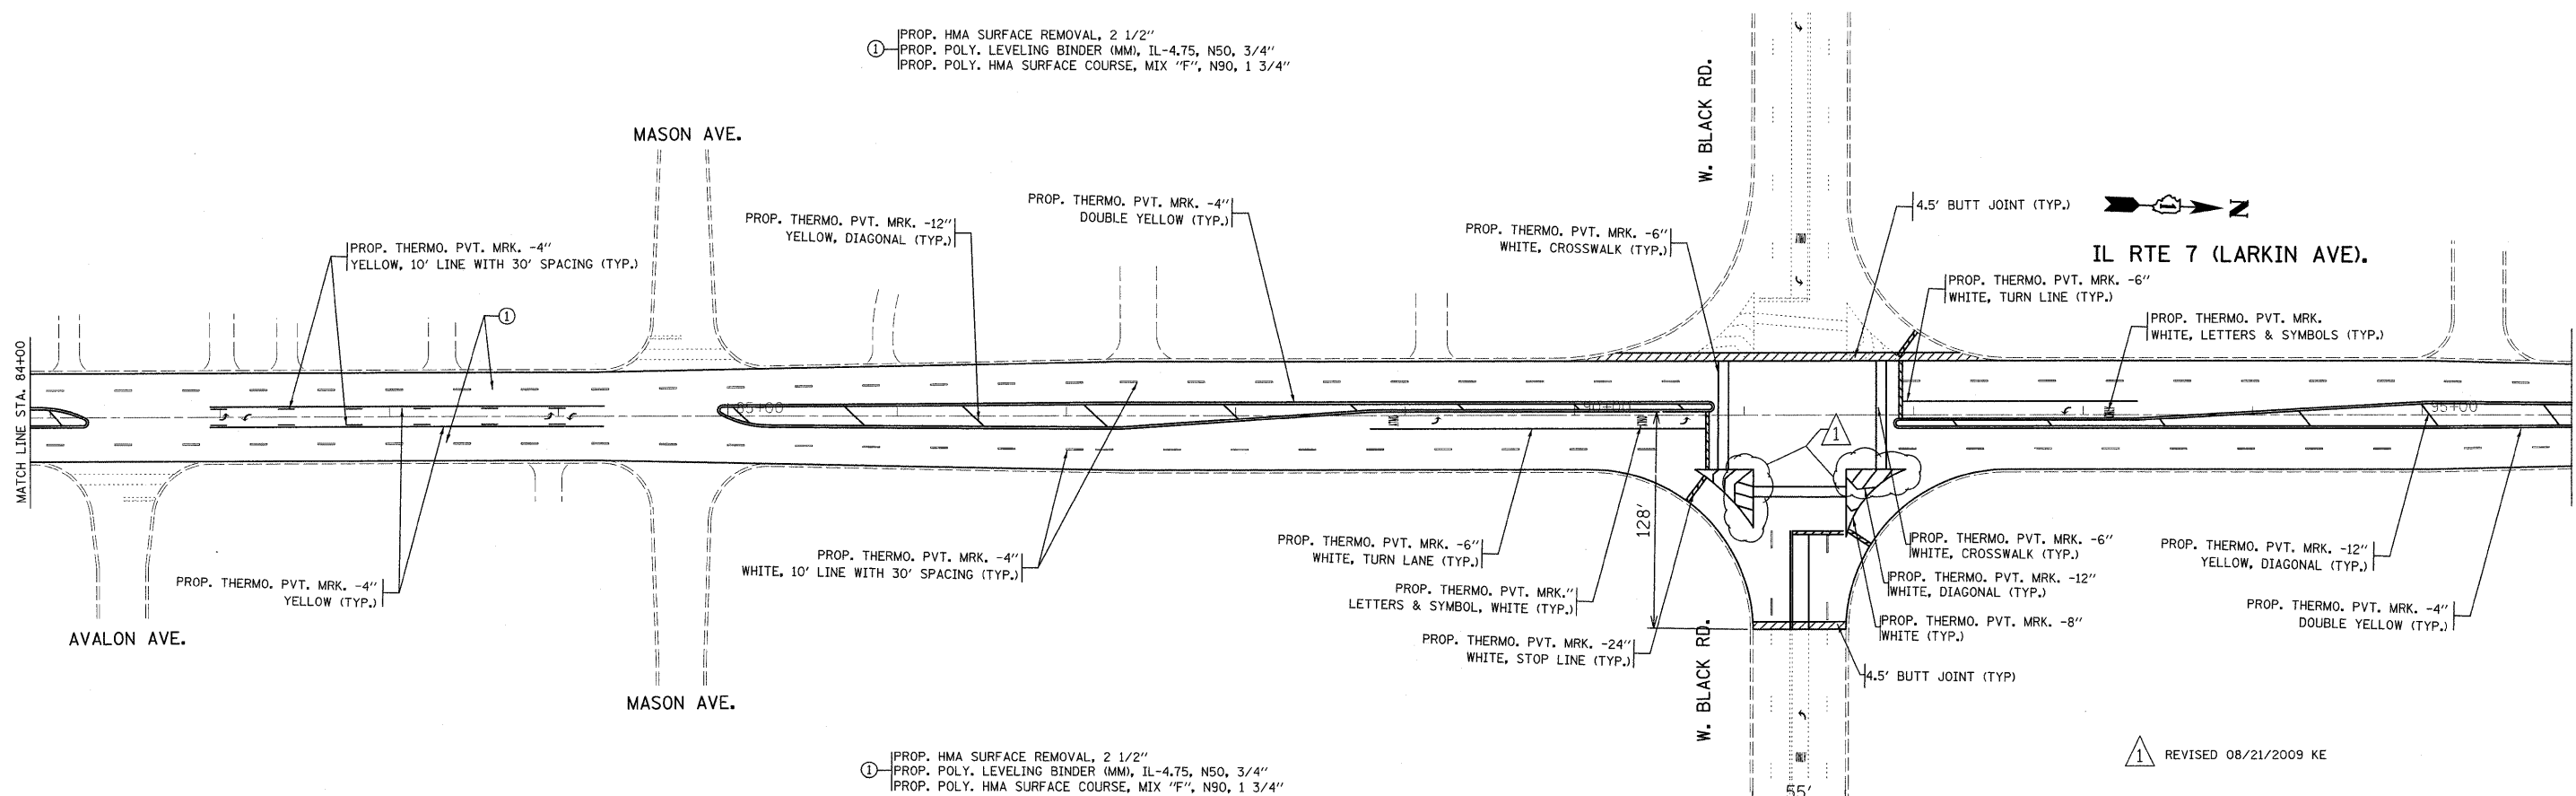

① PROP. HMA SURFACE REMOVAL, 2 1/2"  
 PROP. POLY. LEVELING BINDER (MM), IL-4.75, N50, 3/4"  
 PROP. POLY. HMA SURFACE COURSE, MIX "F", N90, 1 3/4"

① REVISED 08/21/2009 KE

FILE NAME =	USER NAME = estimablek	DESIGNED -	REVISED -	<b>STATE OF ILLINOIS DEPARTMENT OF TRANSPORTATION</b>	<b>IL 7 (LARKIN AVE.) [HILLCREST SHOPPING CENTER TO MCDONOUGH] ROADWAY PLANS AND PAVEMENT MARKINGS</b>	F.A.P. RTE.	SECTION	COUNTY	TOTAL SHEETS	SHEET NO.	
ct:\pwork\pwidot\ESTIMABLEK\j0145897\178209-shr-plan.dgn	PLOT SCALE = 50.0000' / IN.	DRAWN -	REVISED -			856	28X-3 RS-1	WILL	28	9	
PLOT DATE = 8/27/2009	DATE -	CHECKED -	REVISED -			CONTRACT NO. 60H74					
		DATE -	REVISED -			ILLINOIS FED. AID PROJECT					

SCALE: SHEET NO. 3 OF 5 SHEETS STA. 67+07 TO STA. 95+88