


**TRAFFIC SIGNAL LEGEND**

	PROPOSED	EXISTING
DETECTOR LOOP		
SIGNAL HEAD		
G.S. CONDUIT IN TRENCH OR PUSHED		
SIGNAL HEAD WITH BACKPLATE		
RACEWAY FOR MAGNETIC DETECTOR, TYPE I OR II		
VEHICLE DETECTOR, NON-COMPENSATED MAGNETIC TYPE		

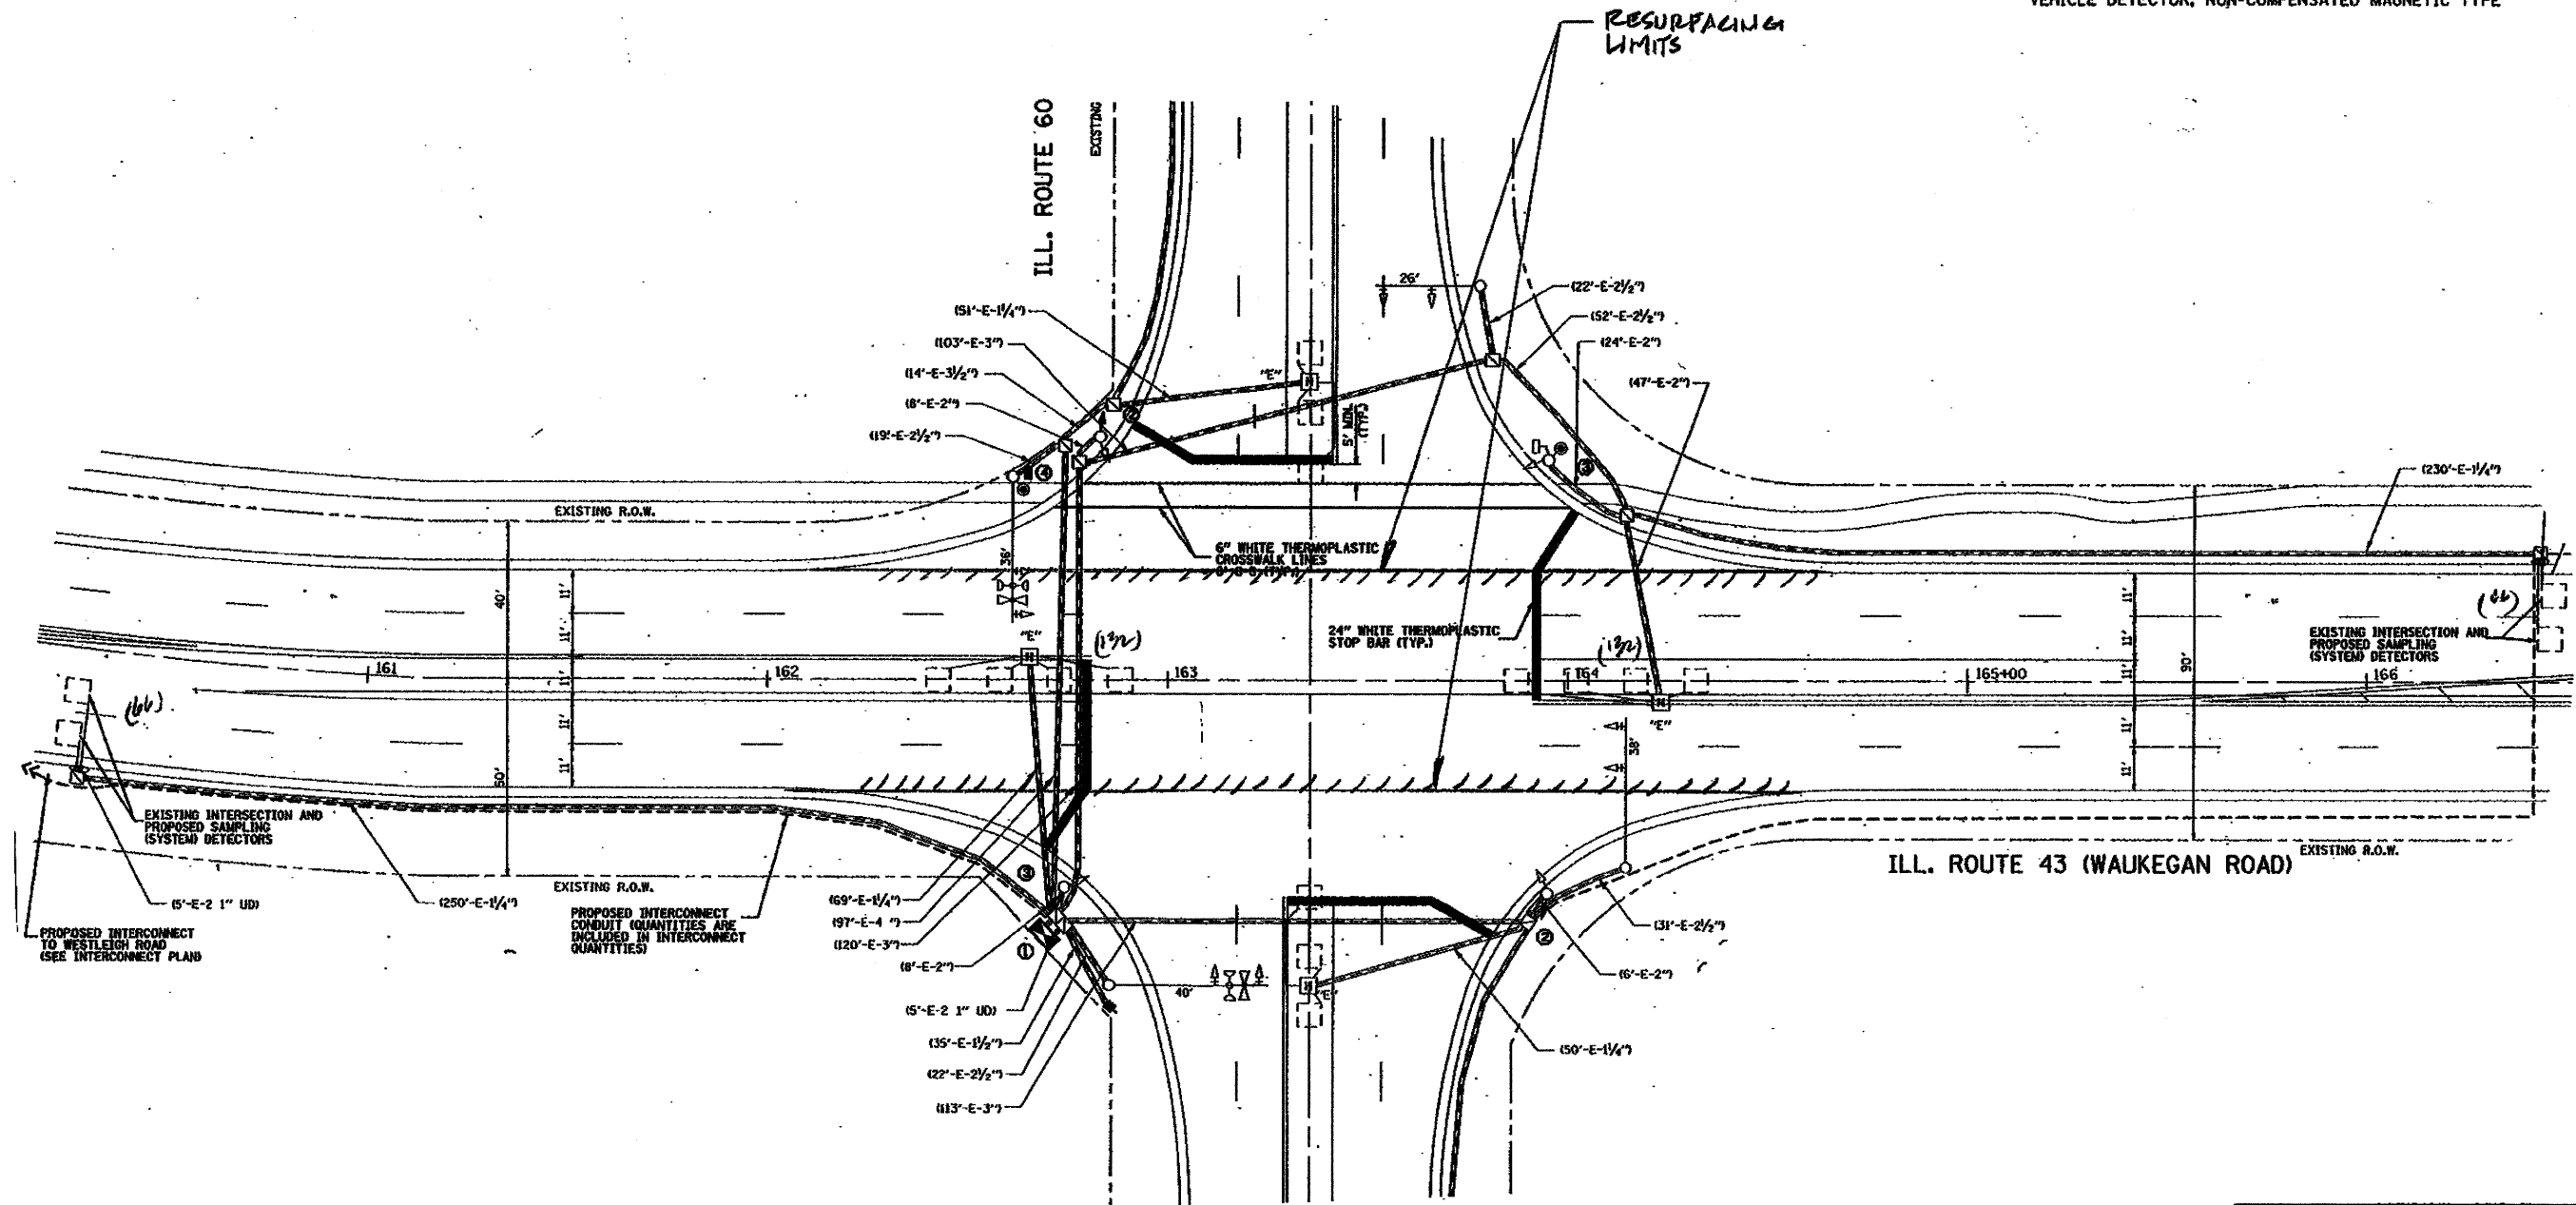

THIS PLAN IS FOR THE SOLE PURPOSE OF DETECTOR LOOP REPLACEMENTS ONLY

REPLACE ALL DETECTOR LOOPS AS SHOWN (WITHIN THE RESURFACING LIMITS)

CODE	QUANTITY	UNIT	ITEM
86600600	396	FOOT	DETECTOR LOOP, REPLACEMENT

FILE NAME =	USER NAME = kenthphixgbo	DESIGNED - BCK	REVISED -
at\pwwork\PHIDOT\KANTHAPHIXAYBC\d01126	at\pwwork\legend.v7.dgn	DRAWN - BCK	REVISED -
	PLOT SCALE = 3/8" = 1' IN.	CHECKED - DAD	REVISED -
	PLOT DATE = 4/3/2009	DATE -	REVISED -

STATE OF ILLINOIS  
DEPARTMENT OF TRANSPORTATION

DISTRICT ONE - DETECTOR LOOP REPLACEMENT  
ILL. RTE. 43 @ ILL. RTE. 60

SCALE: NONE	SHEET NO. OF SHEETS	STA. TO STA.	F.A.I. RTE. 2760	SECTION CY-RS-6	COUNTY LAKE	TOTAL SHEETS 21	SHEET NO. 9
-------------	---------------------	--------------	------------------	-----------------	-------------	-----------------	-------------

FED. ROAD DIST. NO. 60H90 ILLINOIS FED. AID PROJECT CONTRACT NO.