

FILE NAME = D160102-sht-plan2.dgn
 PLOT DATE = 7/6/2009

CHRISTIAN-ROGE & ASSOCIATES, INC.
 ENGINEERS-PLANNERS-SURVEYORS
 211 WEST WACKER DRIVE
 CHICAGO, ILLINOIS 60606
 PHONE: (312)372-2023 FAX: (312)372-5274


DESIGNED - D.L.	REVISED -
DRAWN - J.V.	REVISED -
CHECKED - G.F.L.	REVISED -
DATE - JUNE 2009	REVISED -

STATE OF ILLINOIS
DEPARTMENT OF TRANSPORTATION

ROADWAY PLAN
DES PLAINES AVENUE - CERMAK ROAD TO ROOSEVELT ROAD

SCALE: 1" = 50' SHEET NO. 2 OF 2 SHEETS STA. 73+00 TO STA. 99+69

F.A.U. RTE.	SECTION	COUNTY	TOTAL SHEETS	SHEET NO.
2759	0505 RS-8	COOK	21	6
FED. ROAD DIST. NO. 1 ILLINOIS FED. AID PROJECT			CONTRACT NO. 60102	

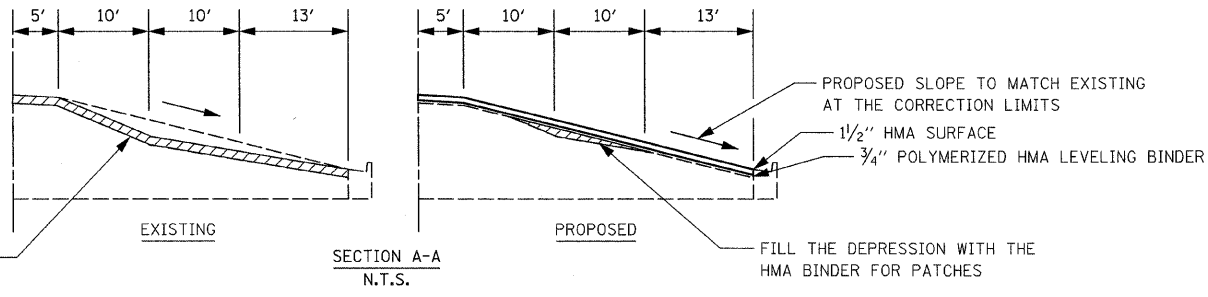

- LEGEND**
- EXISTING INLET
 - EXISTING CATCH BASIN
 - ⊙ EXISTING MANHOLE
 - E ELECTRIC
 - W WATER
 - CE COM ED (ADJUSTMENTS PERFORMED BY OTHERS)
 - T TELEPHONE (ADJUSTMENTS PERFORMED BY OTHERS)
 - G GAS
 - ⊕ SP FRAMES AND LIDS TO BE ADJUSTED, SPECIAL
 - C DRAINAGE STRUCTURES TO BE CLEANED
 - ⊕ ADJ FRAMES AND LIDS TO BE ADJUSTED
 - ⊕ REC DRAINAGE STRUCTURES TO BE RECONSTRUCTED