



F.A.P.	SECTION	COUNTY	TOTAL SHEETS	SHEET NO.
330	465 (HB&VB) F	COOK	31	6
STA. 173+50 TO STA. 195+00		FED. ROAD DIST. NO. 7 ILLINOIS FED. AID PROJECT		
Contract # 60121		SHEET NO. S5 of S30		

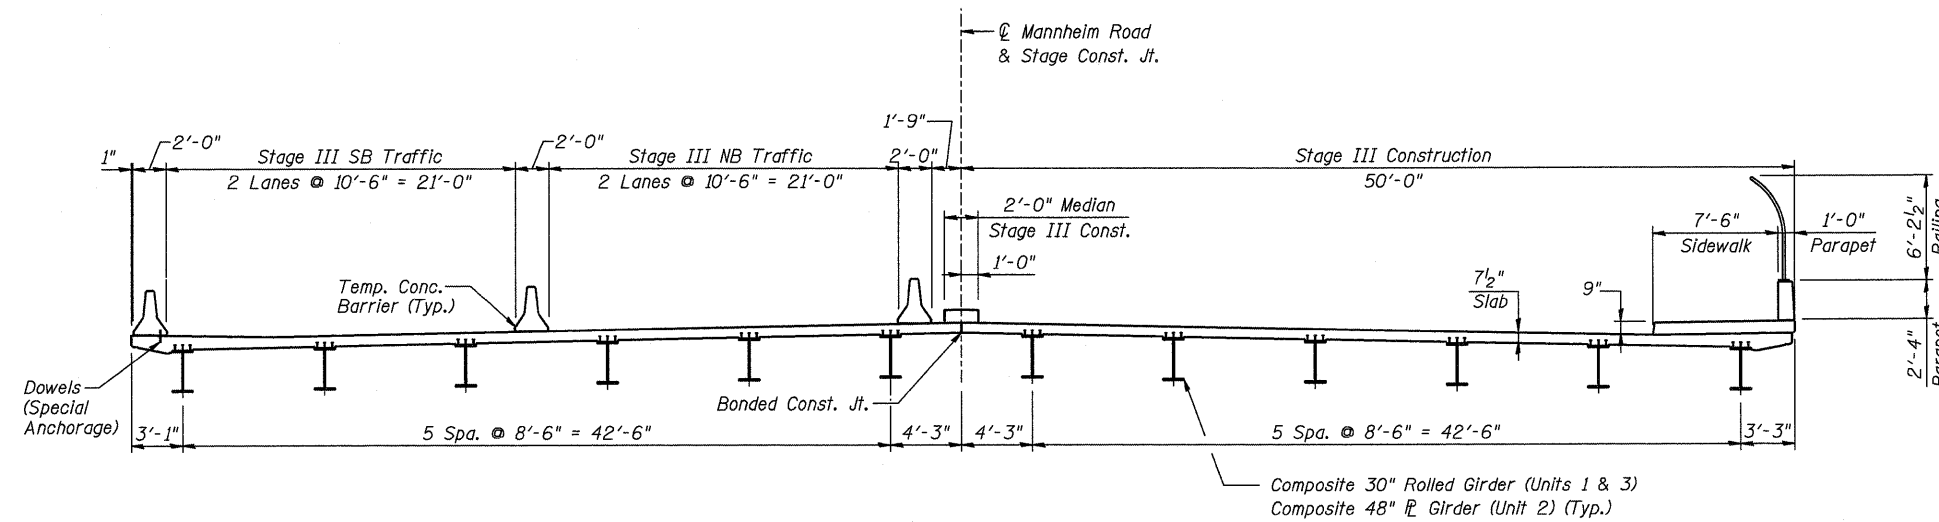

**STAGE III CONSTRUCTION**  
(Looking Upstation)

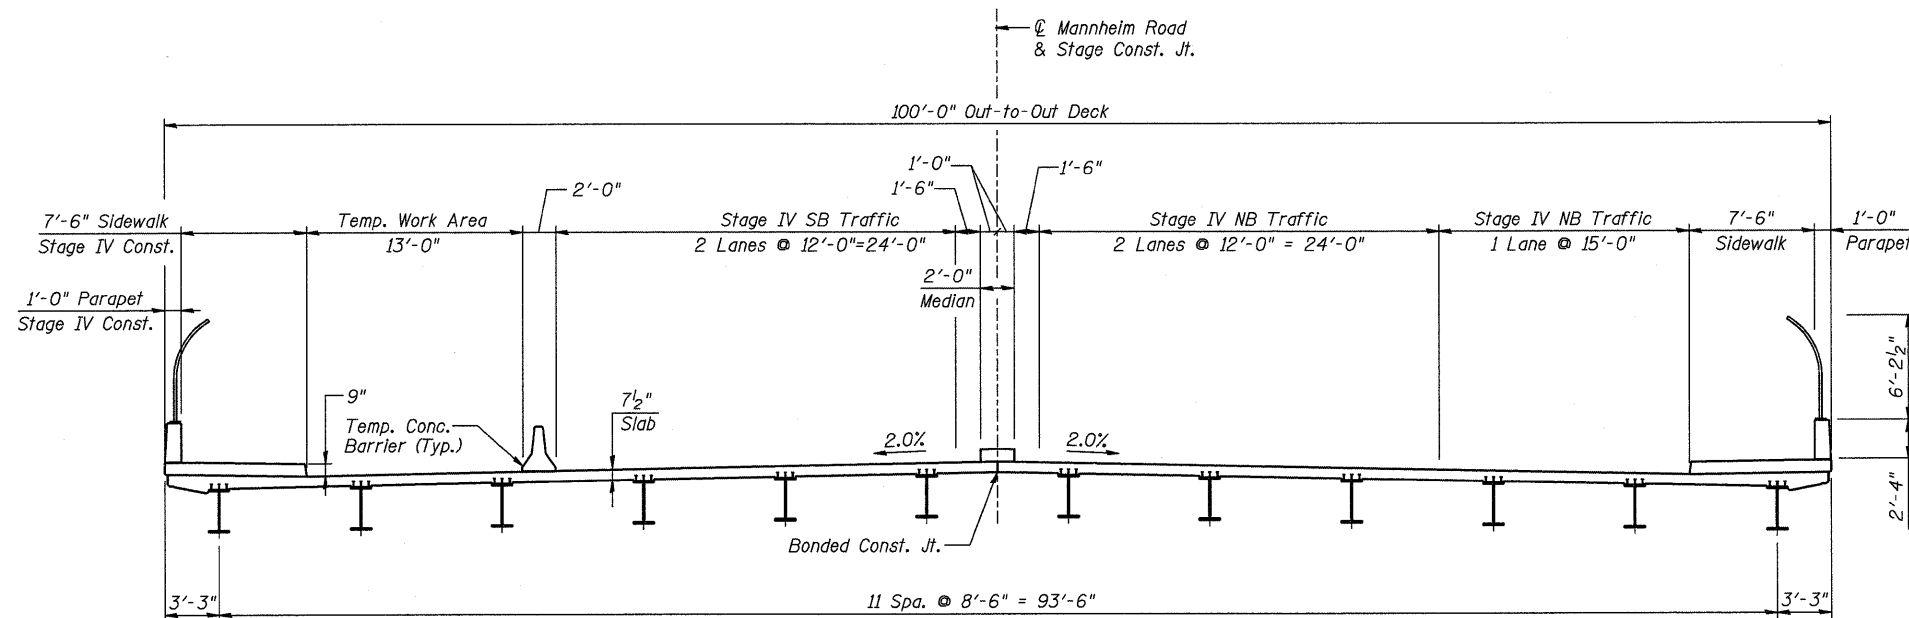

**STAGE IV CONSTRUCTION**  
(Looking Upstation)

FOR INFORMATION ONLY

**Notes:**

1. Work this sheet with Sheets S3-S5.
2. See Sheet S1 for limits of Protective Shield.
3. See Sheet S46 for Temp. Concrete Barrier.
4. See Roadway plans for Temporary Concrete Barrier quantities.

REVISIONS		ILLINOIS DEPARTMENT OF TRANSPORTATION CONSTRUCTION STAGING III
NAME	DATE	
		FAP 330 US 12/45 (MANNHEIM RD.) OVER SOO LINE RR & FRANKLIN AVE. STRUCTURE NO. 016-2815 SECTION 465 (HB & VB) F COOK COUNTY STA. 183+33.30 DRAWN BY JHR DATE 6/2009 CHECKED BY CLS

EARTH TECH | AECOM