




Rubinos &  
Mesa  
Engineers, Inc.


200 S. Michigan Ave. Suite 1800 Chicago IL 60604-2482  
T 312 870 6600 F 312 663 1473

CONTRACT NO. 62539



F.A.U. RTE.	SECTION	COUNTY	TOTAL SHEETS	SHEET NO.
2843	3249B-R	COOK	64	60
STA. _____		TO STA. _____		
FED. ROAD DIST. NO. _____ ILLINOIS FED. AID PROJECT				

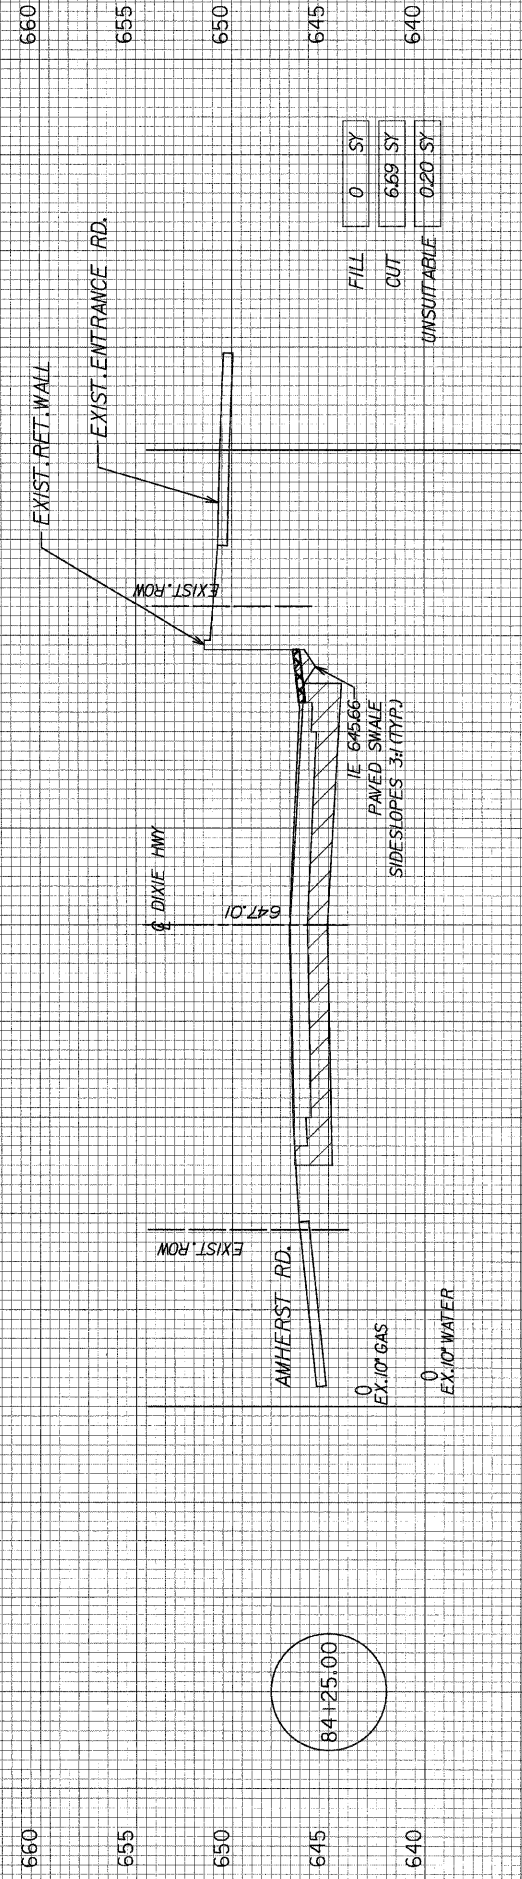

FILL	0 SY
CUT	6.69 SY
UNSUITABLE	0.20 SY

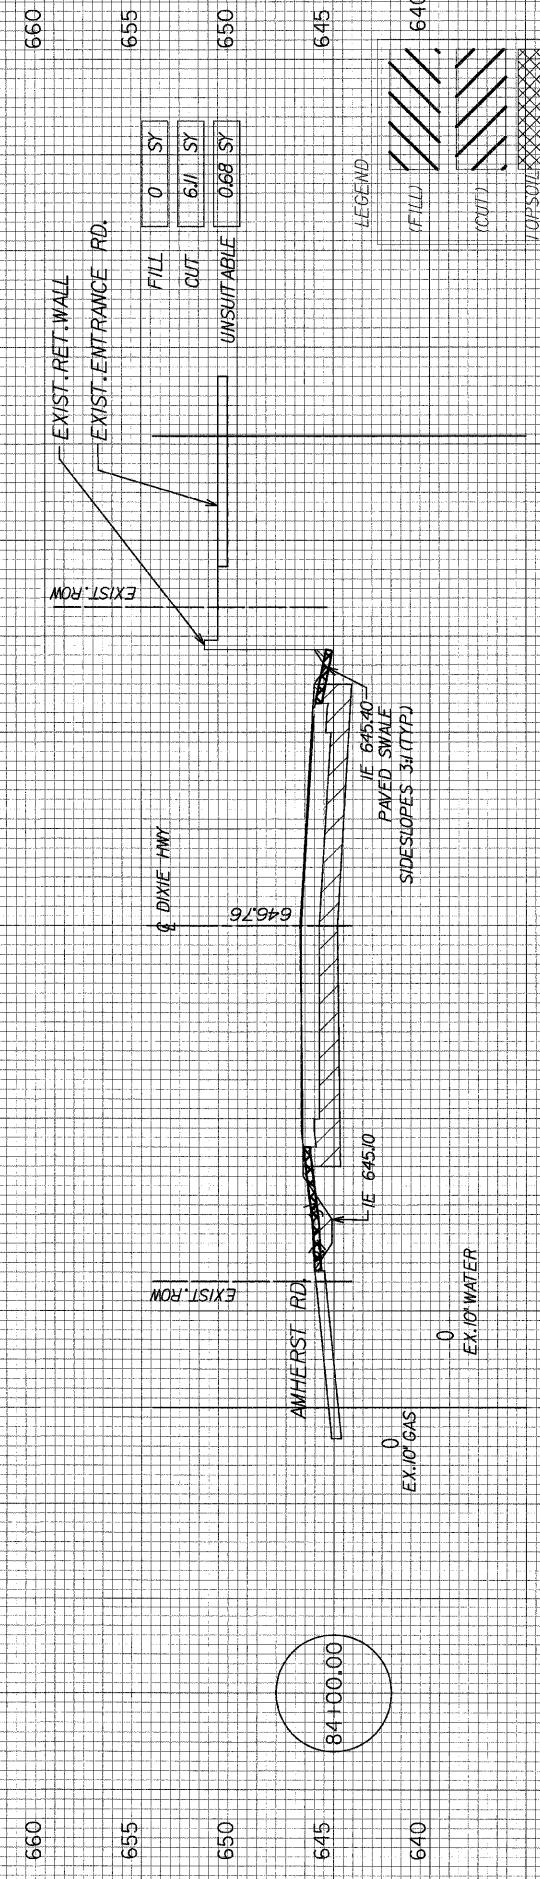

FILL	0 SY
CUT	6.11 SY
UNSUITABLE	0.68 SY

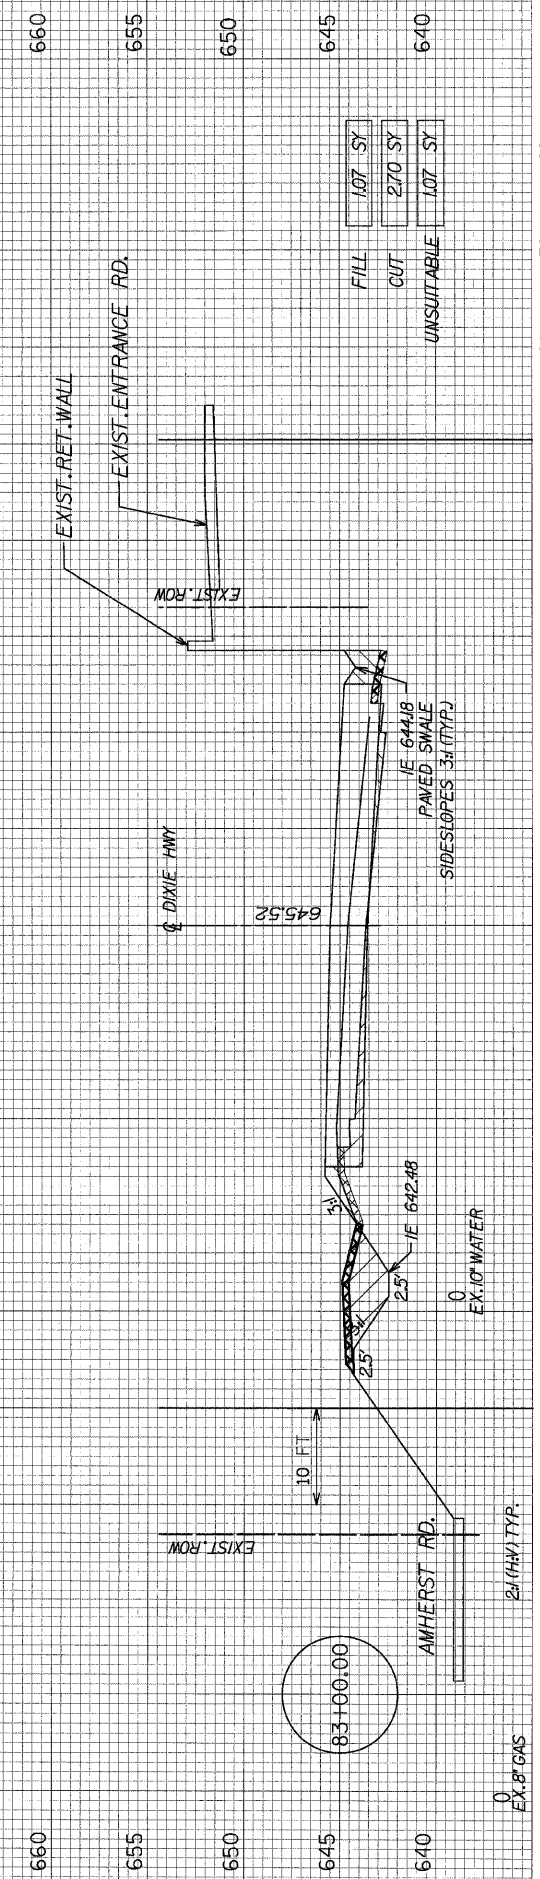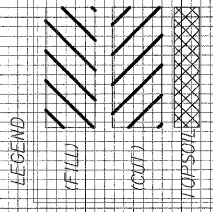

FILL	1.07 SY
CUT	2.70 SY
UNSUITABLE	1.07 SY

EARTHWORK - HATCHING, CUT & FILL

SCALE: VERT. 1"=5'  
HORIZ. 1"=10'

6-25-09  
(1 OF 4)