
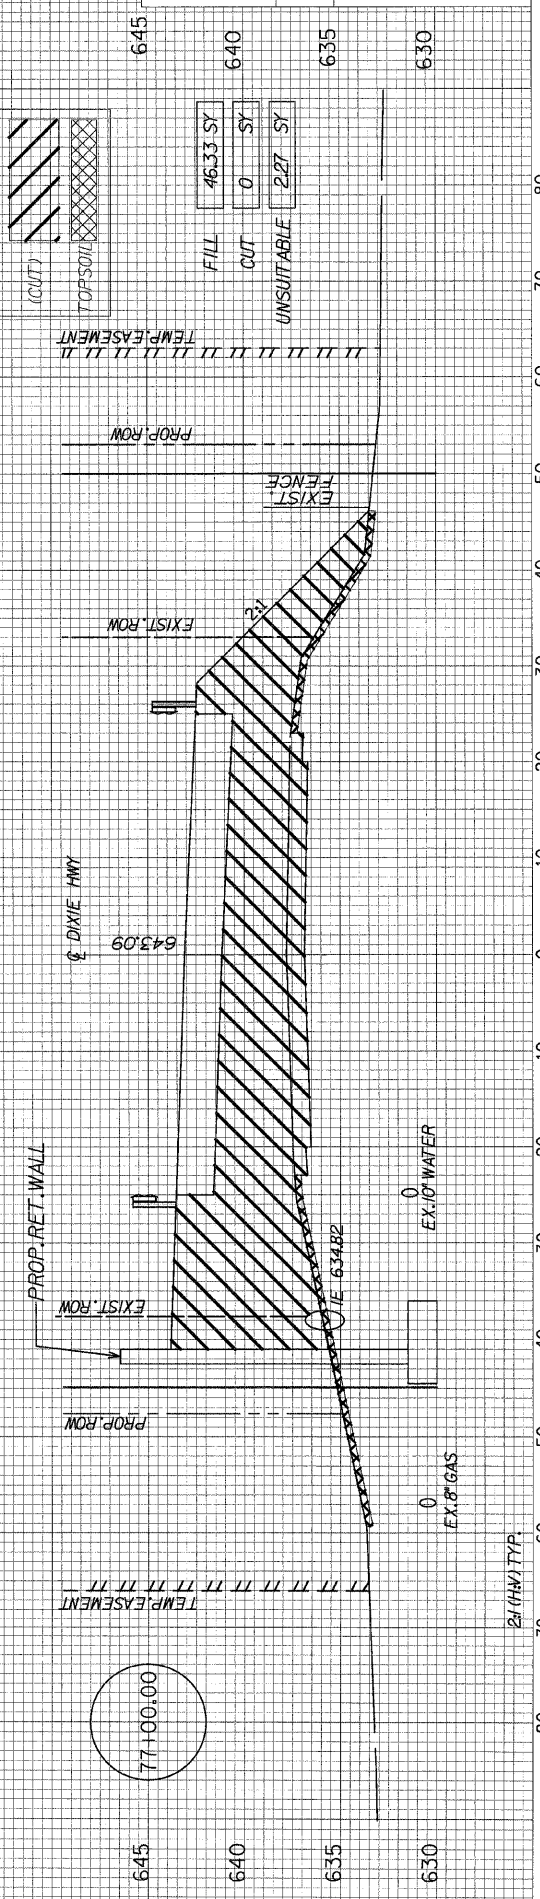
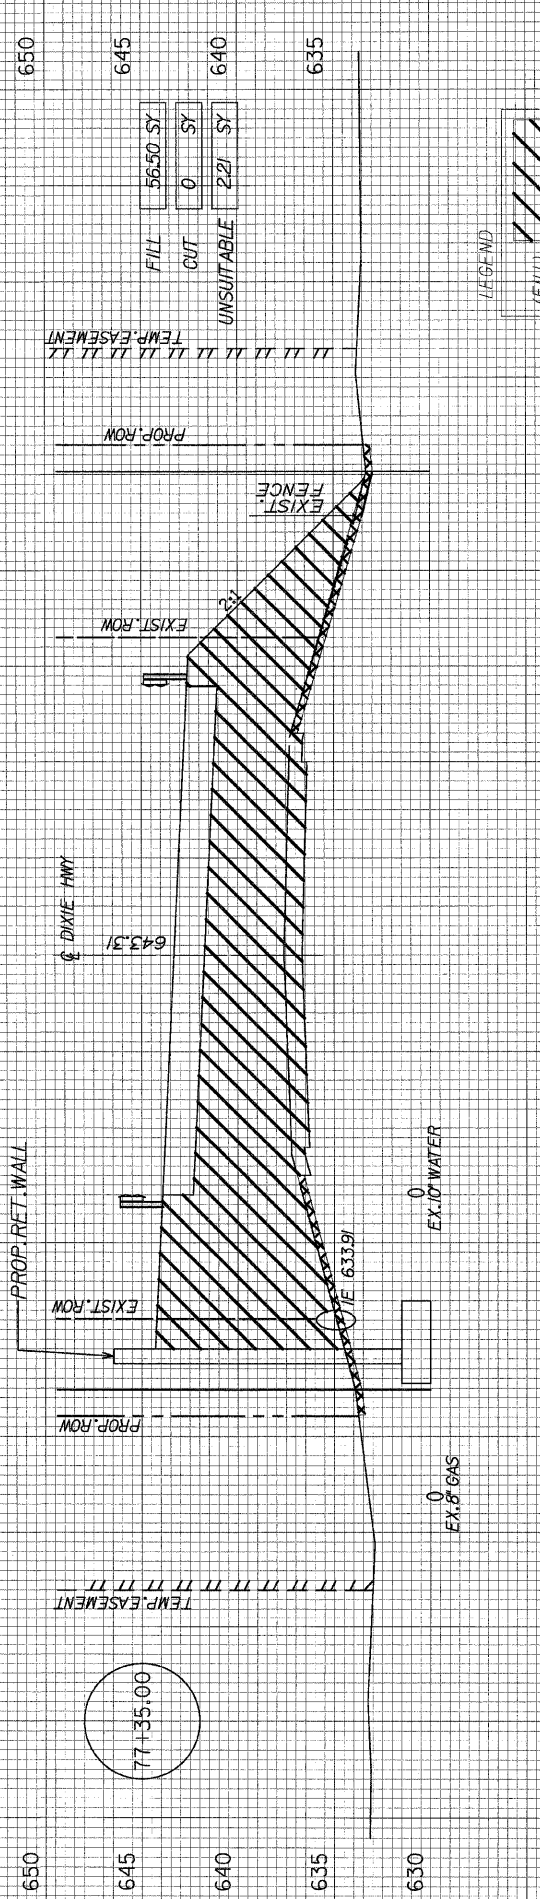


STRUCTURE EXCAVATION:
 BRIDGE - 75 CU YD (ENTIRE STRUCTURE)
 RET - WALL - 210 CU YD (ENTIRE STRUCTURE)

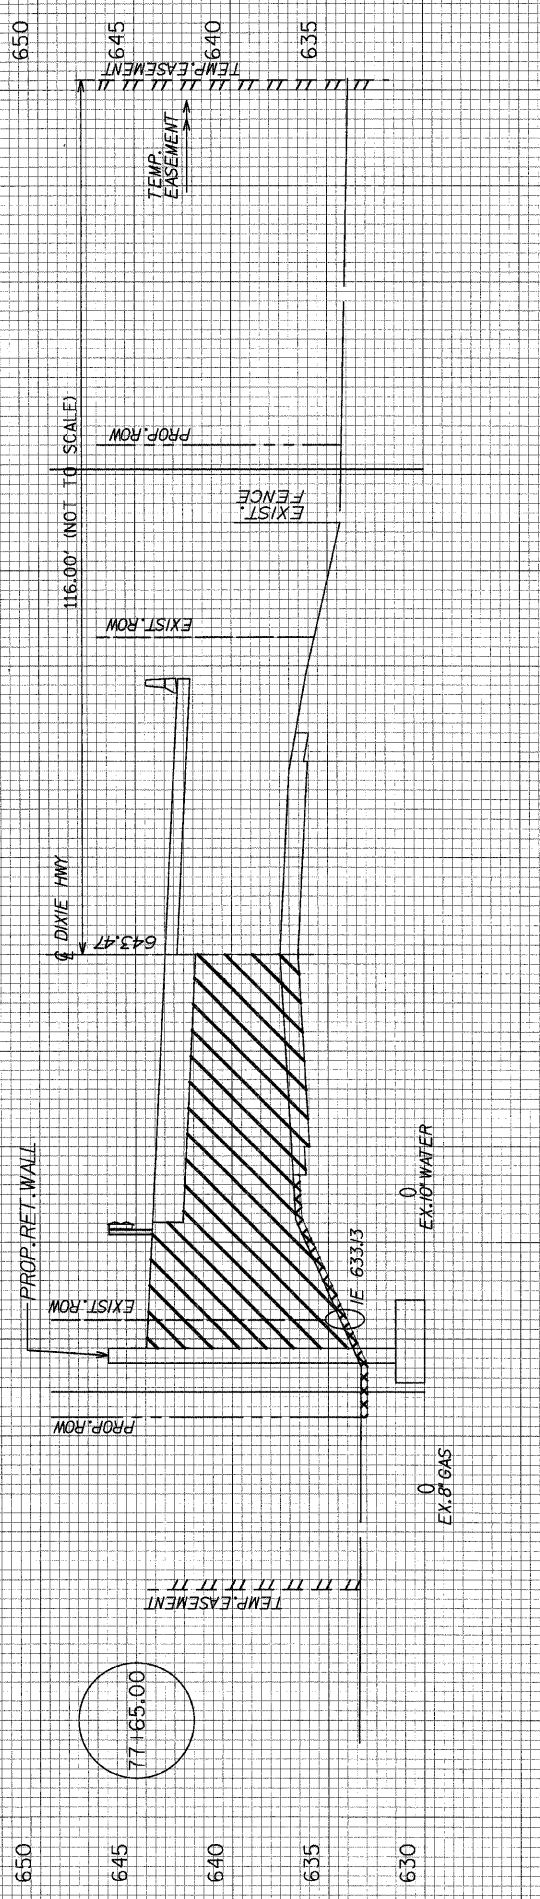

FILL	56.50 SY
CUT	0 SY
UNSUITABLE	2.21 SY

FILL	46.33 SY
CUT	0 SY
UNSUITABLE	2.27 SY