


LEGEND

- ① THERMOPLASTIC PAVEMENT MARKING CENTERLINE, 4" SOLID YELLOW (DOUBLE), 11" C-C
- ② THERMOPLASTIC PAVEMENT MARKING EDGE LINE, 4" SOLID WHITE
- ③ THERMOPLASTIC PAVEMENT MARKING LANE LINE, 6" WHITE
- ④ THERMOPLASTIC PAVEMENT MARKING SKIP DASH LINE, 4" YELLOW, 10'-30'
- ⑤ THERMOPLASTIC PAVEMENT MARKING CENTERLINE (NO PASS ZONE), 4" SOLID YELLOW
- ⑥ THERMOPLASTIC PAVEMENT MARKING LEFT TURN ONLY LETTERS AND SYMBOLS, 8' WHITE
- ⑦ THERMOPLASTIC PAVEMENT MARKING 12" SOLID YELLOW (RT. 45° DIAGONALS @ 20' C-C)
- ⑧ THERMOPLASTIC PAVEMENT MARKING STOP BAR, 24" SOLID WHITE
- ⑨ THERMOPLASTIC PAVEMENT MARKING 12" WHITE (SCHOOL)
- ⑩ THERMOPLASTIC PAVEMENT MARKING 8" WHITE ISLAND OUTLINES
- ⑪ THERMOPLASTIC PAVEMENT MARKING 6" WHITE CROSSWALK

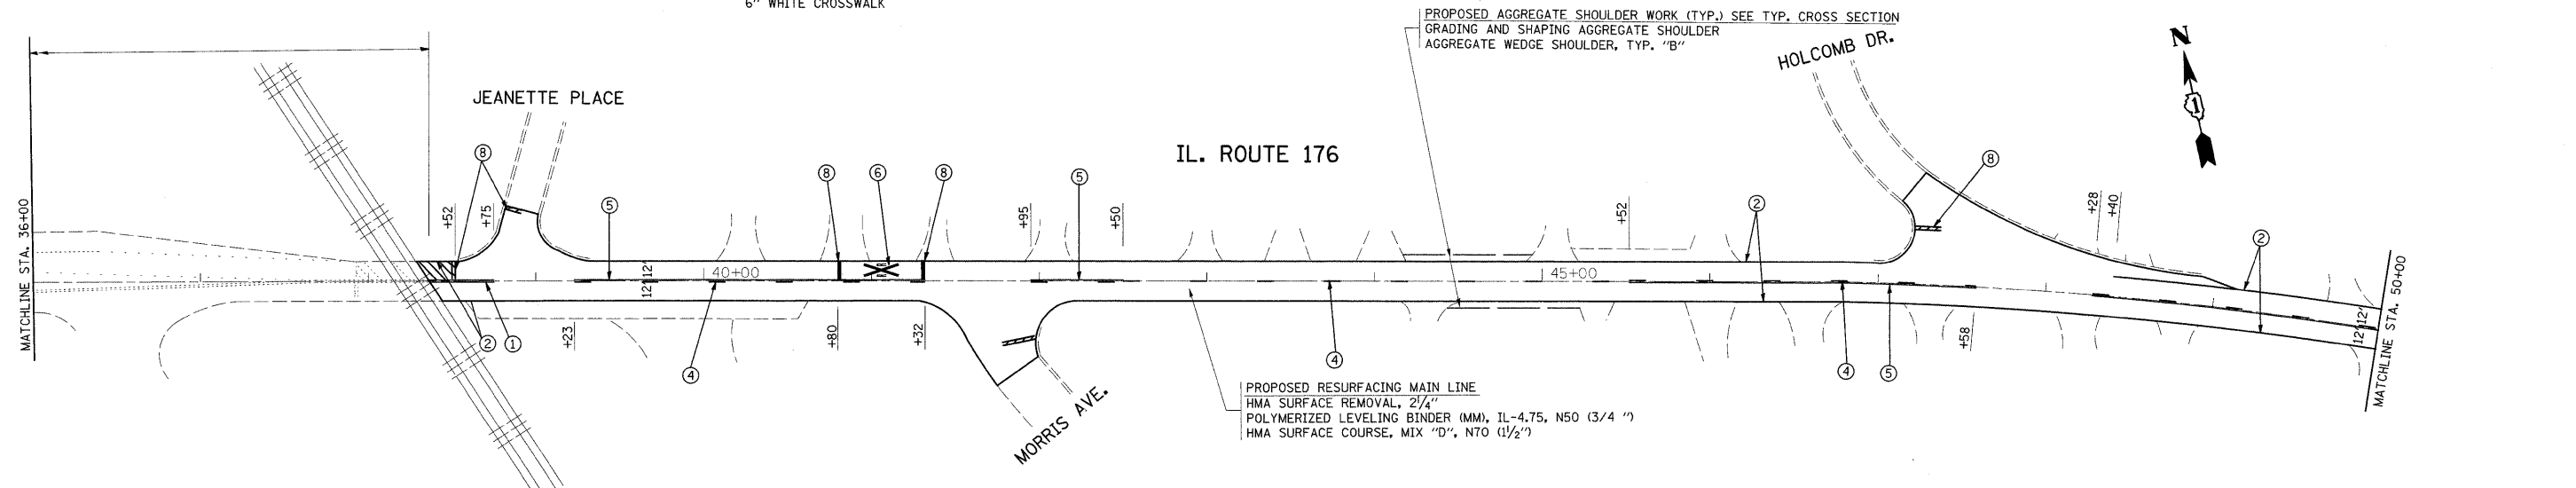

FILE NAME =	USER NAME = bauerdl	DESIGNED -	REVISED -	STATE OF ILLINOIS DEPARTMENT OF TRANSPORTATION	ROADWAY AND PAVEMENT MARKING PLAN IL. ROUTE 176 (MIDLOTHIAN RD TO IL. RTE. 21)	F.A.I. RTE.	SECTION	COUNTY	TOTAL SHEETS	SHEET NO.	
es:\pwwork\pwwd01\BAUERDL\d0143145\102204-ah-1-plan.dgn	PLOT SCALE = 50.0000' / IN.	DRAWN -	REVISED -			1238	(0, 144 & 144x) RS-4	LAKE	25	7	
PLOT DATE = 6/26/2009	DATE -	CHECKED -	REVISED -			SCALE: 1"=50'		SHEET NO. OF SHEETS STA. 21+00 TO STA. 50+00		CONTRACT NO. 62661	
						ILLINOIS FED. AID PROJECT					