


F.A.U. RTE.	SECTION	COUNTY	TOTAL SHEETS	SHEET NO.
2578	532B-1	DJ PAGE	117	40
STA. 149+00		TO STA. 179+00		
FED. ROAD DIST. NO.	ILLINOIS	FED. AID PROJECT		


CONTRACT #62881

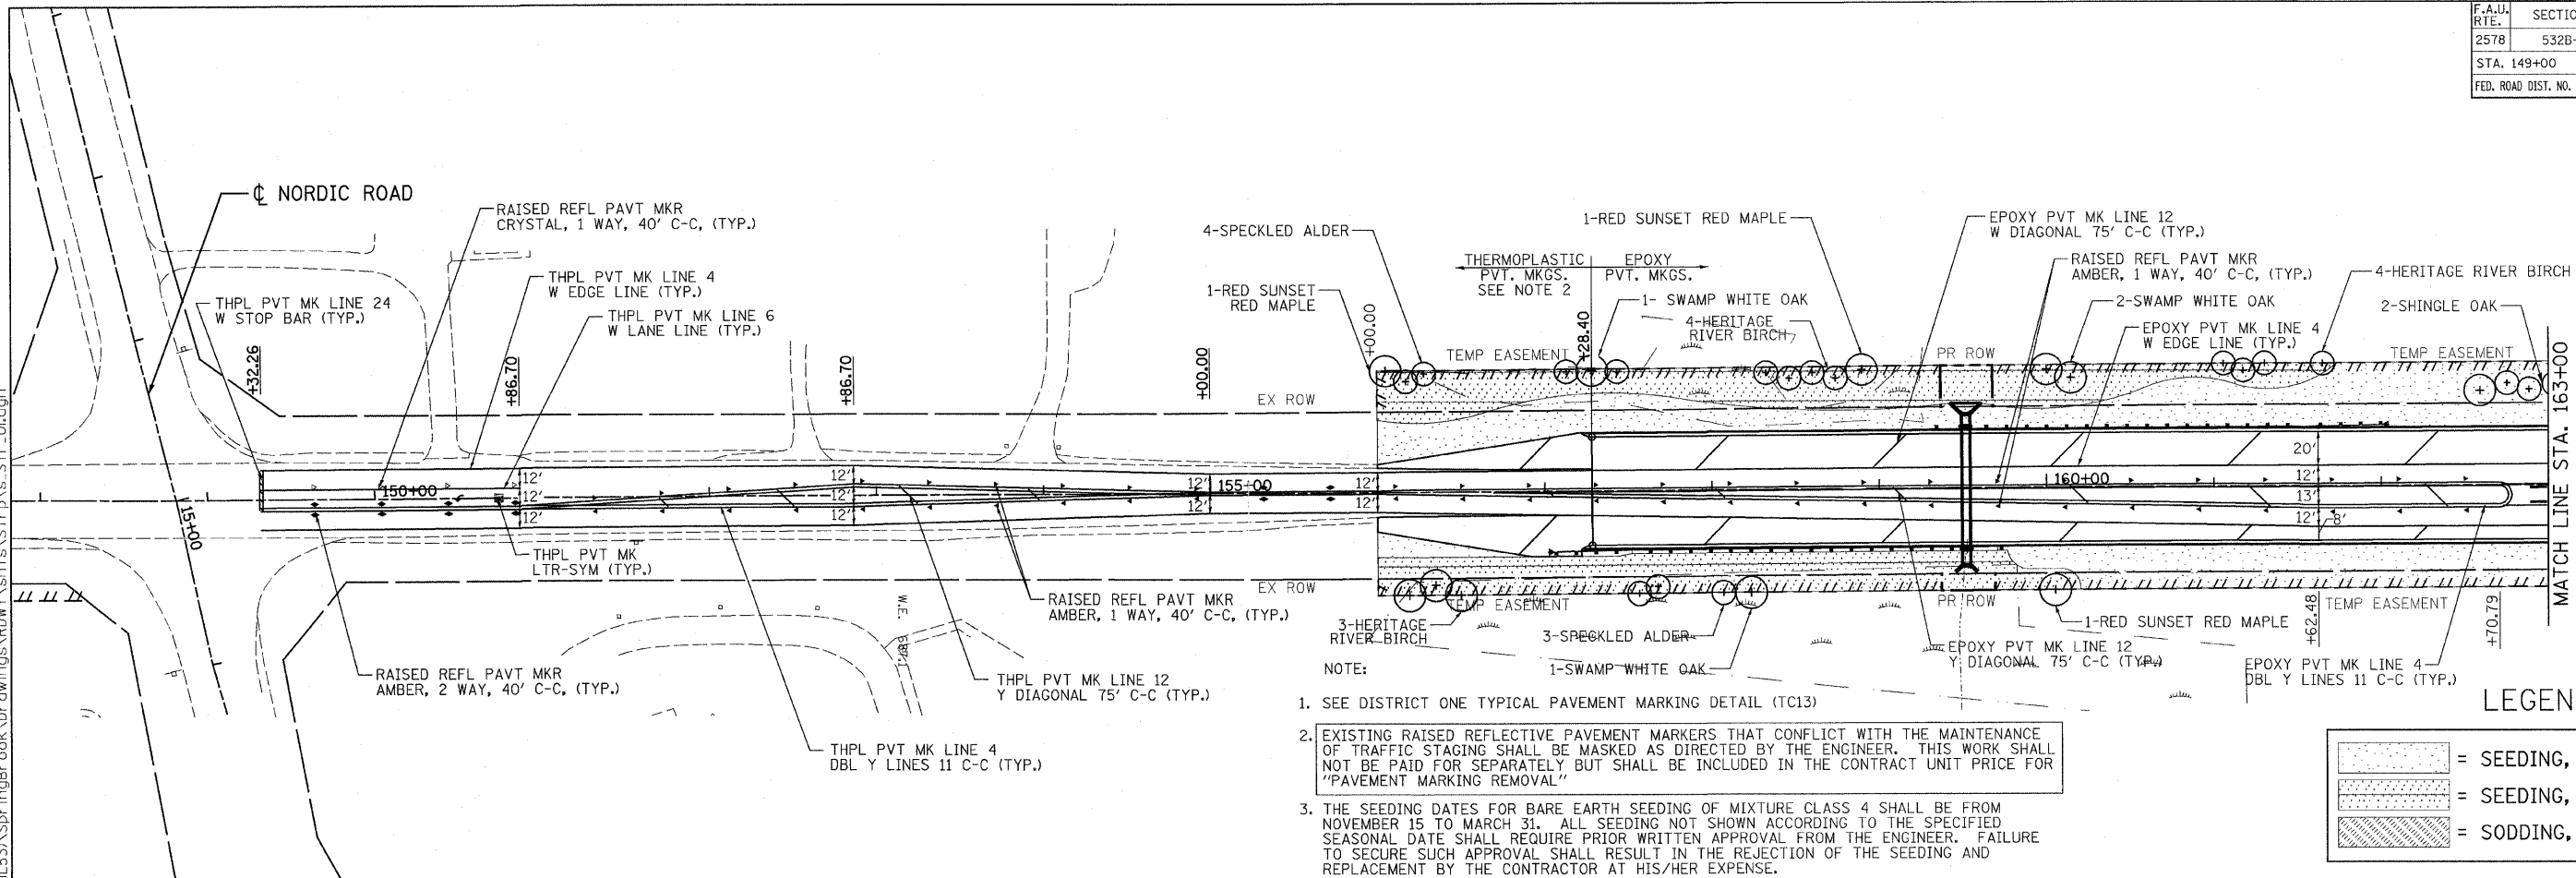

- NOTE:
- SEE DISTRICT ONE TYPICAL PAVEMENT MARKING DETAIL (TC13)
  - EXISTING RAISED REFLECTIVE PAVEMENT MARKERS THAT CONFLICT WITH THE MAINTENANCE OF TRAFFIC STAGING SHALL BE MASKED AS DIRECTED BY THE ENGINEER. THIS WORK SHALL NOT BE PAID FOR SEPARATELY BUT SHALL BE INCLUDED IN THE CONTRACT UNIT PRICE FOR "PAVEMENT MARKING REMOVAL"
  - THE SEEDING DATES FOR BARE EARTH SEEDING OF MIXTURE CLASS 4 SHALL BE FROM NOVEMBER 15 TO MARCH 31. ALL SEEDING NOT SHOWN ACCORDING TO THE SPECIFIED SEASONAL DATE SHALL REQUIRE PRIOR WRITTEN APPROVAL FROM THE ENGINEER. FAILURE TO SECURE SUCH APPROVAL SHALL RESULT IN THE REJECTION OF THE SEEDING AND REPLACEMENT BY THE CONTRACTOR AT HIS/HER EXPENSE.
  - THE ENGINEER WILL CONTACT FABIOLA QUIROZ OF THE IDOT ROADSIDE DEVELOPMENT UNIT AT (847) 705-4171, AT LEAST 72 HOURS PRIOR TO PLANTING FOR LAYOUT OF THE TREES AND PERENNIALS.

LEGEND:

[Pattern]	= SEEDING, CLASS 2A
[Pattern]	= SEEDING, CLASS 4
[Pattern]	= SODDING, SALT TOLERANT

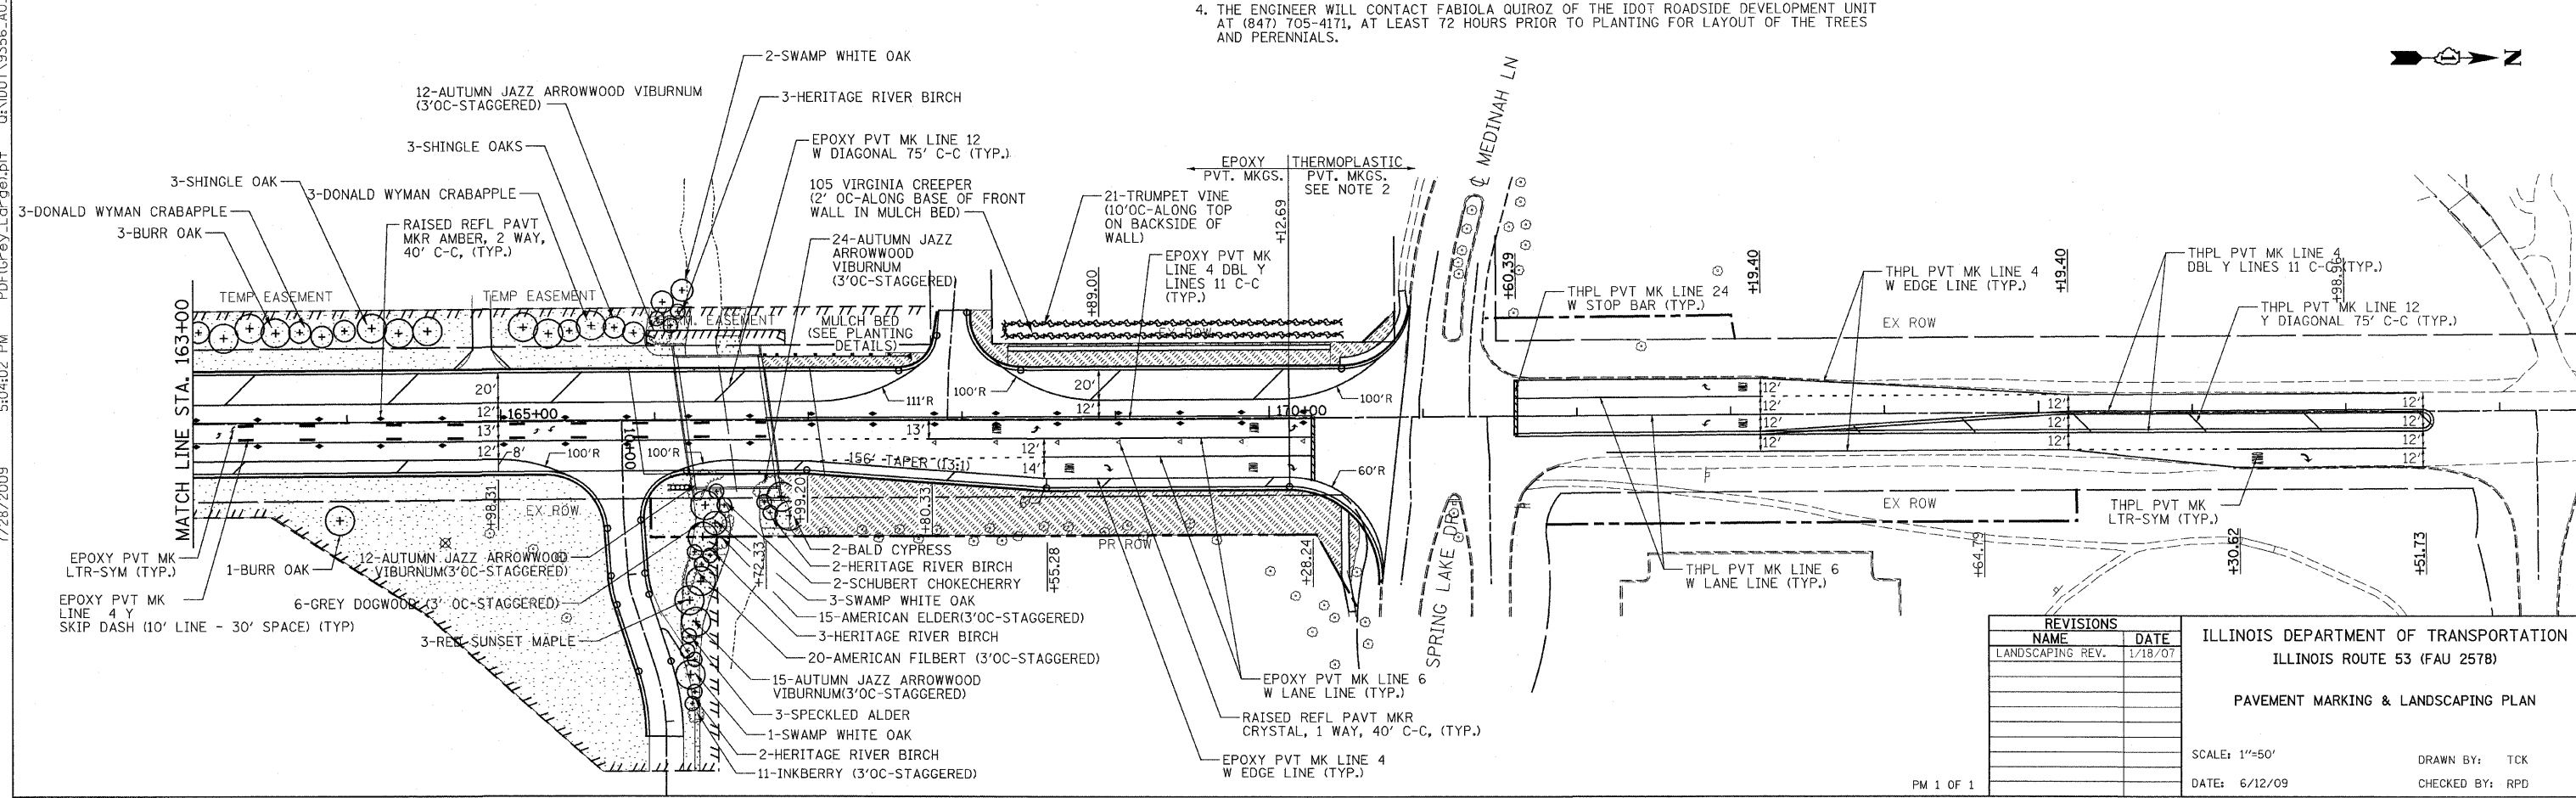

REVISIONS	
NAME	DATE
LANDSCAPING REV.	1/18/07

ILLINOIS DEPARTMENT OF TRANSPORTATION  
ILLINOIS ROUTE 53 (FAU 2578)  
PAVEMENT MARKING & LANDSCAPING PLAN

SCALE: 1"=50'  
DATE: 6/12/09  
DRAWN BY: TCK  
CHECKED BY: RPD



L:\Projects\2009\7-28-2009\kkoepen(Rdwy\_Lisle)\Drawings\Roadway\Drawings\RDWY\Drawings\Strp vs. Str. 01.dgn  
 0:\DOT\9356.A0 (LISLE)\SpringBrook\Drawings\RDWY\Drawings\Strp vs. Str. 01.dgn  
 kkoepen(Rdwy\_Lisle)  
 7/28/2009 5:04:02 PM