


F.A.U. RTE.	SECTION	COUNTY	TOTAL SHEETS	SHEET NO.
2578	532B-1	DU PAGE	117	40B
STA. 149+00		TO STA. 179+00		
FED. ROAD DIST. NO.	ILLINOIS	FED. AID PROJECT		

CONTRACT #62861

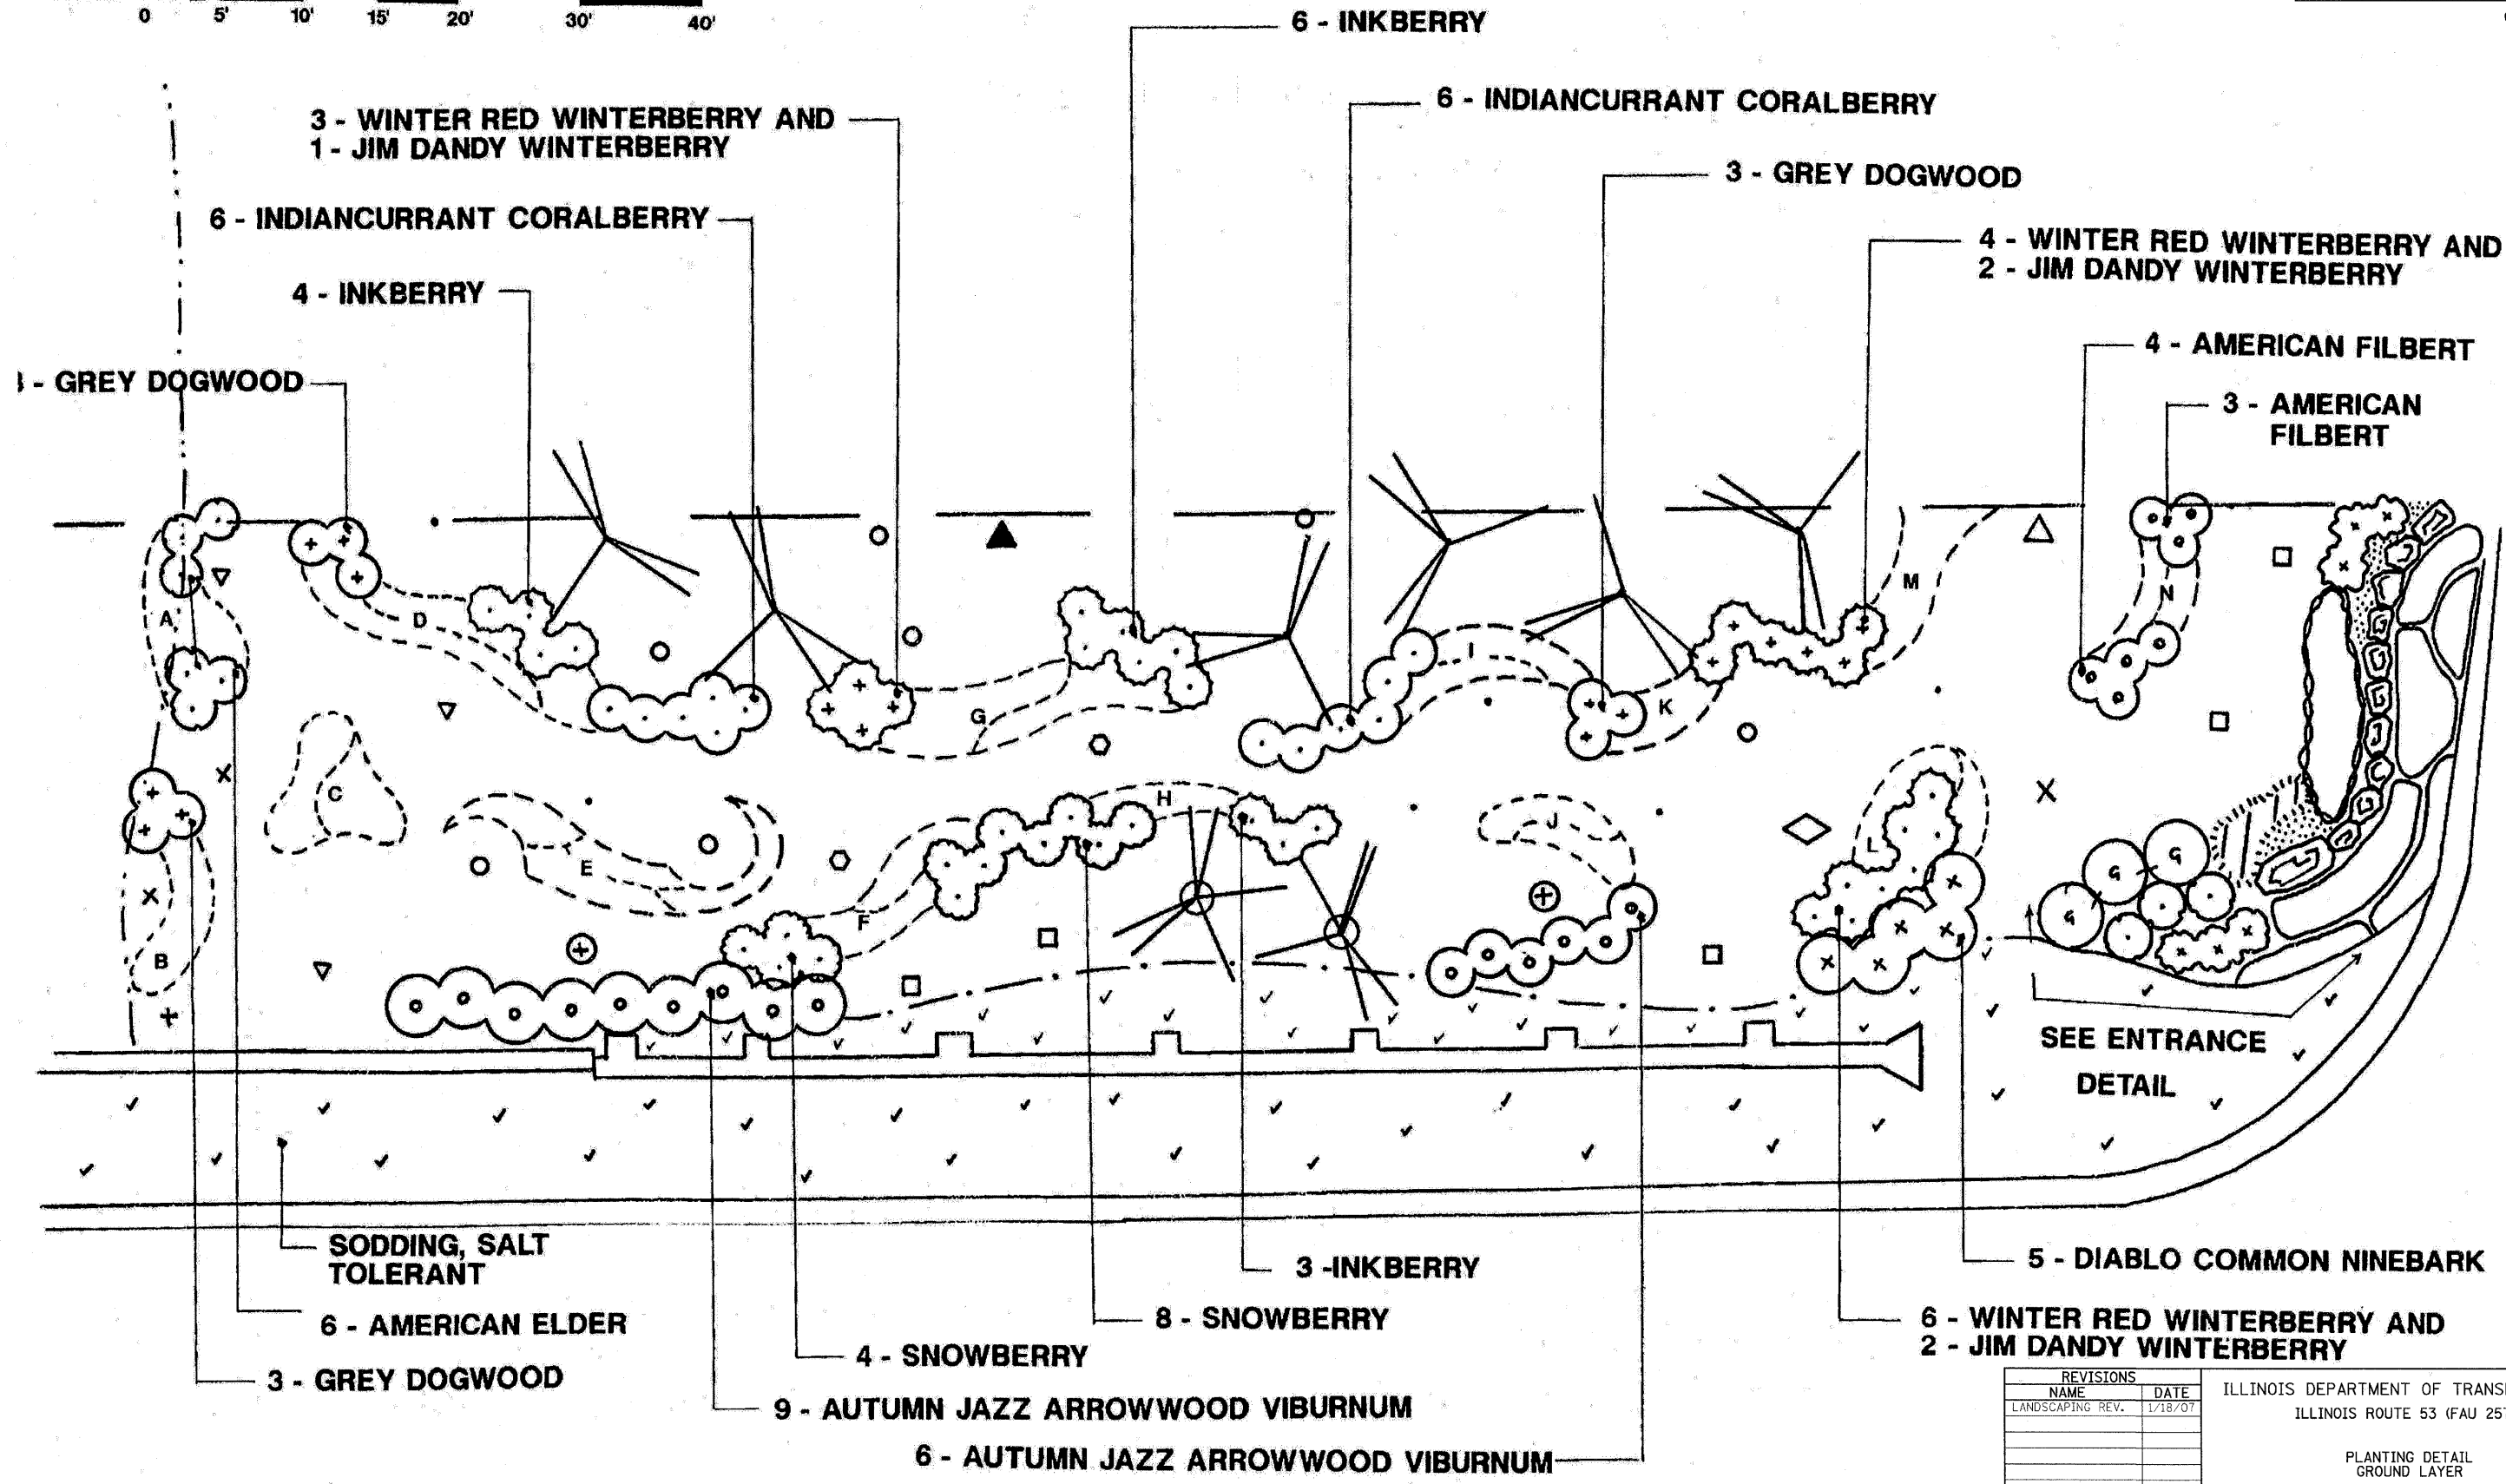

REVISIONS	
NAME	DATE
LANDSCAPING REV.	1/18/07

ILLINOIS DEPARTMENT OF TRANSPORTATION  
ILLINOIS ROUTE 53 (FAU 2578)

PLANTING DETAIL  
GROUND LAYER

SCALE: NTS  
DATE: 6/12/09

DRAWN BY: TCK  
CHECKED BY: CPK

**PATRICK**  
ENGINEERING INC.  
LISLE, ILLINOIS

kkoepfen(Rdwy\_Lisle)  
 7/28/2009 5:02:53 PM  
 PDF:Grey\_Lar-ge).plt  
 0:\D0T\9356\_A0\_4L53\SprIngBrook\Drawings\RDWY\shrs\Strp\_Vs\_Plant\_02.dgn