



F.A. RTE.	SECTION	COUNTY	TOTAL SHEETS	SHEET NO.
2578	532 B	DU PAGE	117	82
STA. 148+00		TO STA. 155+50		
FED. ROAD DIST. NO.		ILLINOIS	FED. AID PROJECT	

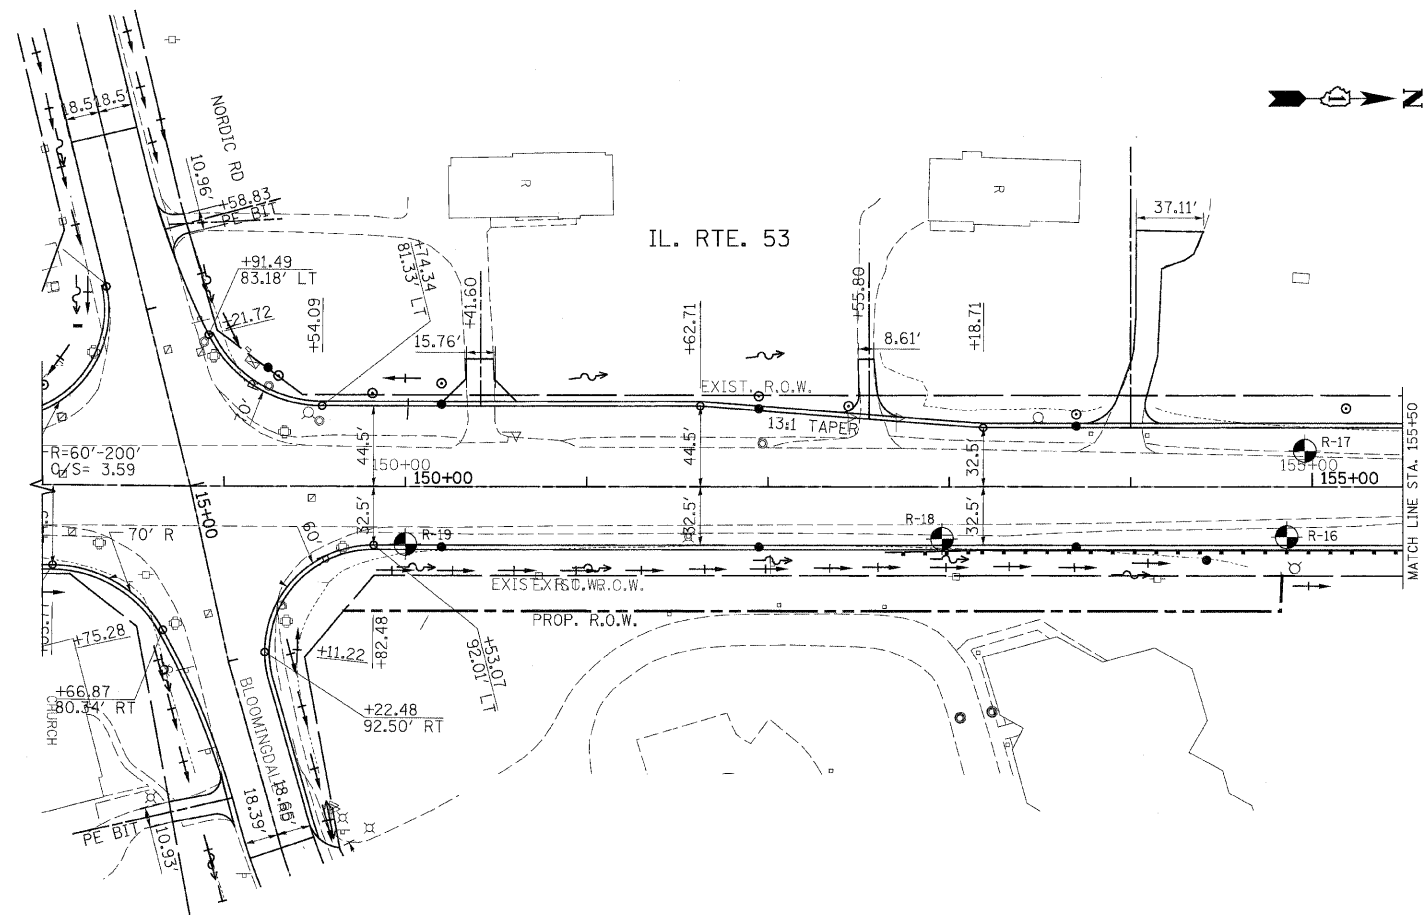

**FOR INFORMATION ONLY**

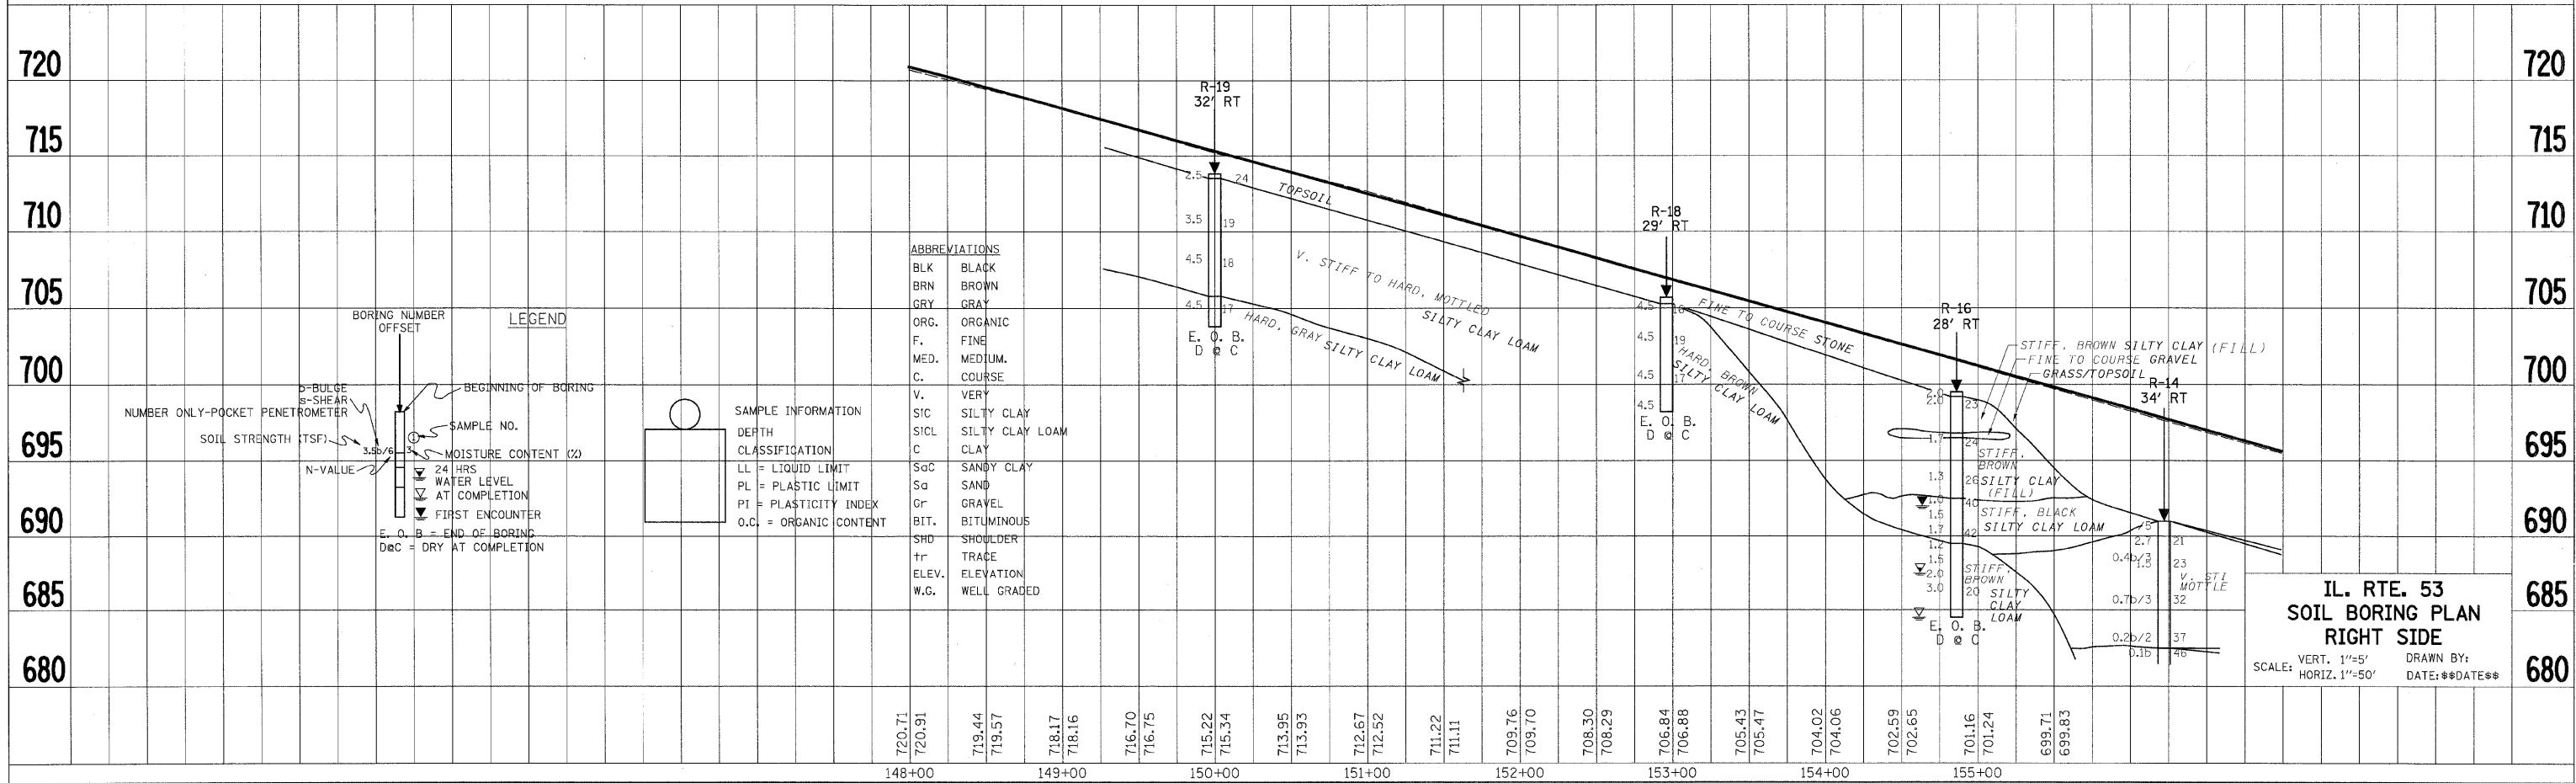

**IL. RTE. 53  
SOIL BORING PLAN  
RIGHT SIDE**  
 VERT. 1"=5'  
 SCALE: HORIZ. 1"=50'  
 DRAWN BY:  
 DATE: ##DATE##

\*DATE-TIME\*  
 \*DRG-SPEC\*  
 \*USER\*