



F.A. RTE.	SECTION	COUNTY	TOTAL SHEETS	SHEET NO.
1503	08-00260-01-PV	KANE	176	30
STA. 74+00		TO STA. 79+02		
FED. ROAD DIST. NO.		ILLINOIS FED. AID PROJECT		

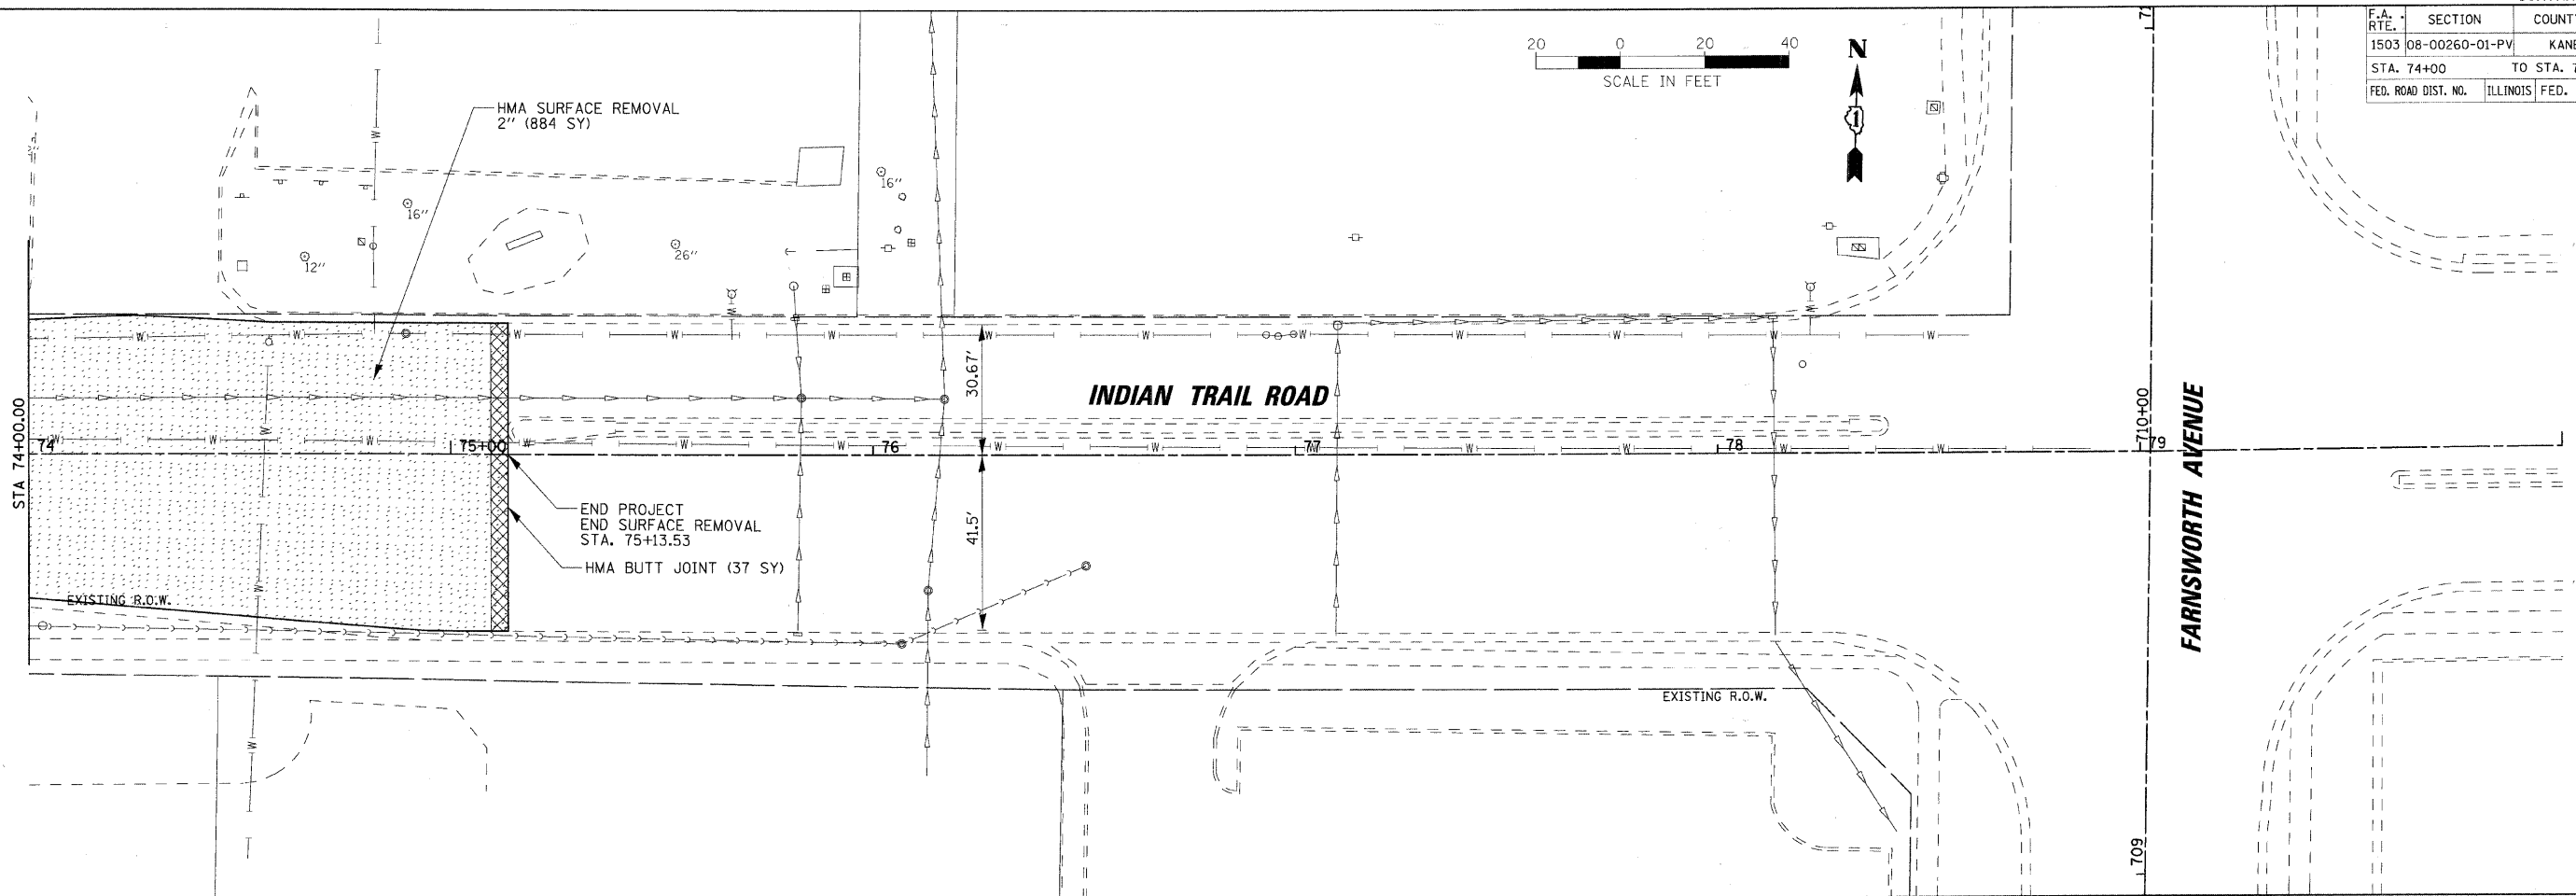

PLOT DATE = 1/15/2009
 FILE NAME = N:\aurore\120089\1\tp\h\asvra\Sh\REM.IT_7.dgn
 USER NAME = USER

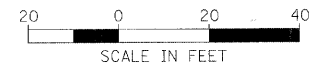

REVISIONS	
NAME	DATE

ILLINOIS DEPARTMENT OF TRANSPORTATION

REMOVAL PLANS
 INDIAN TRAIL ROAD
 SHEET 5 OF 6

SCALE: VERT. 1" = 20'
 HORIZ. 1" = 20'

DATE 1/7/09

DRAWN BY AWH
 CHECKED BY TC/SBP