
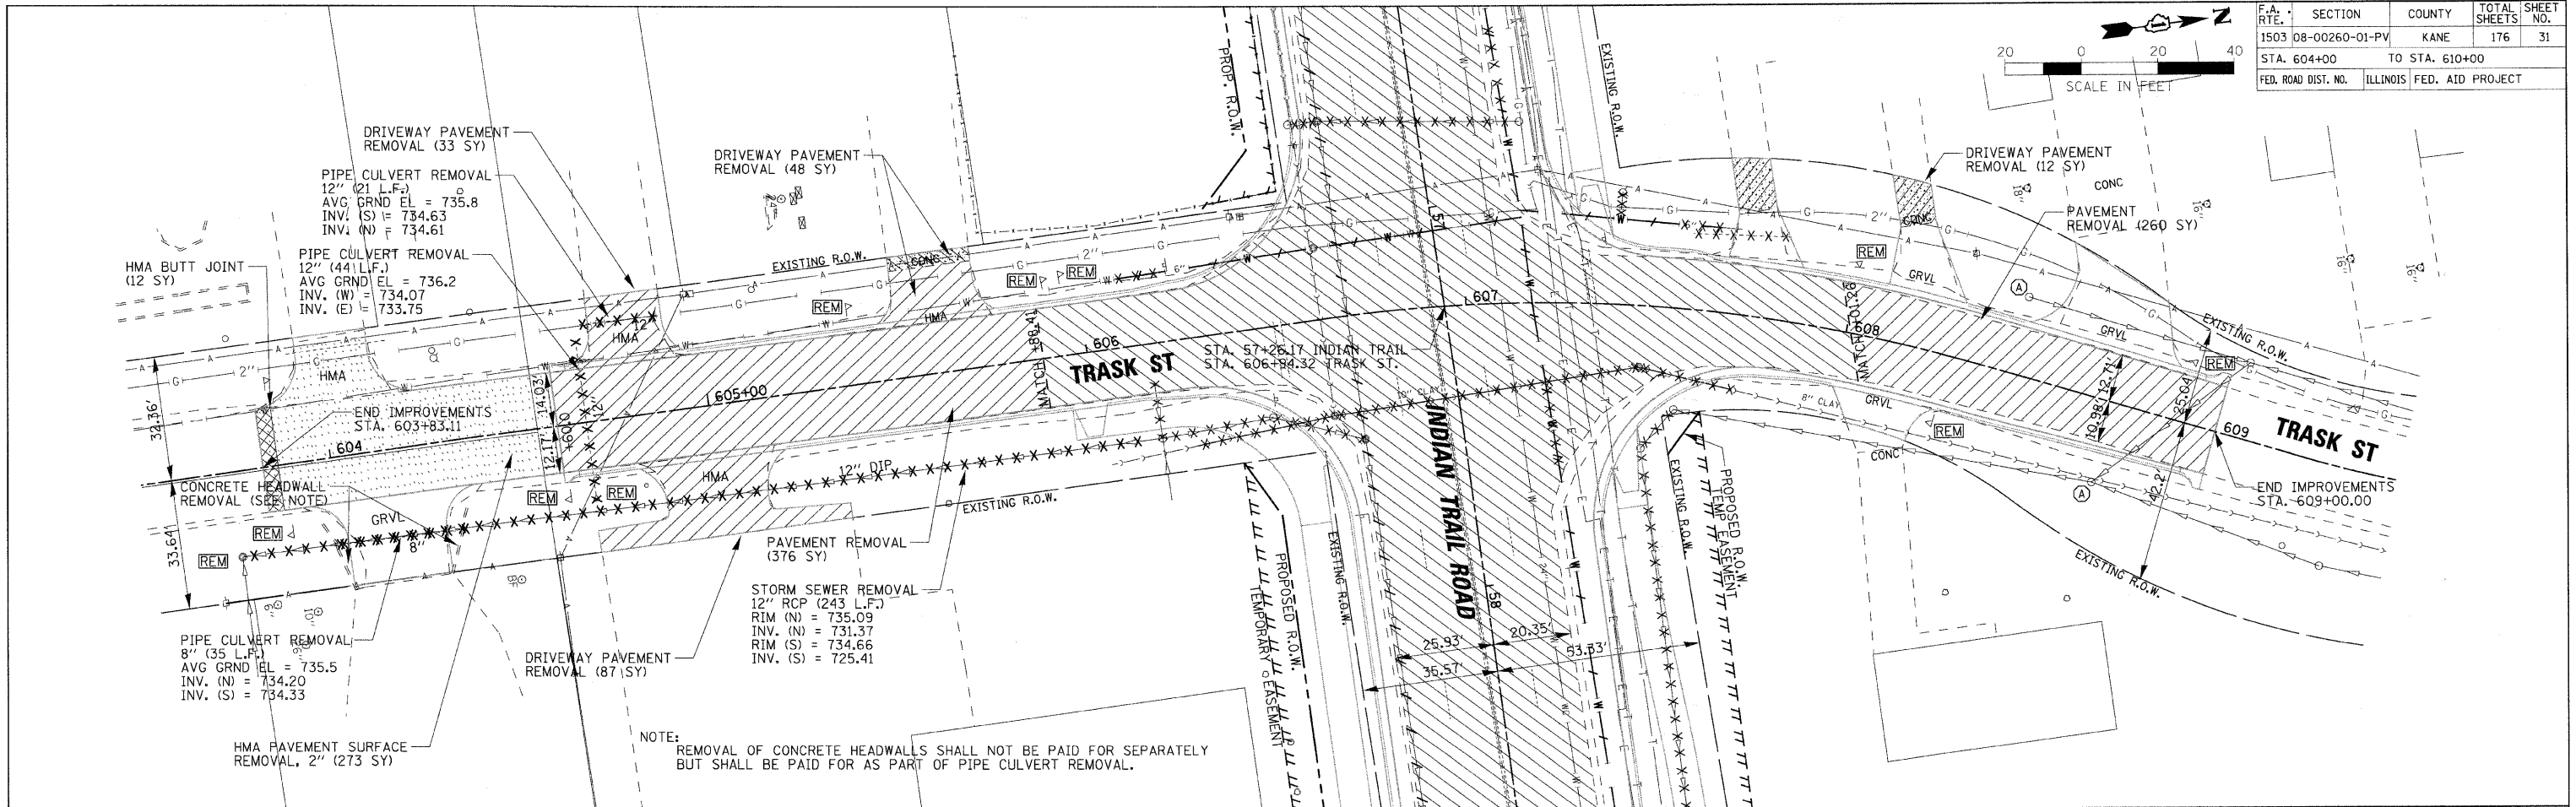


F.A. RTE.	SECTION	COUNTY	TOTAL SHEETS	SHEET NO.
1503	08-00260-01-PV	KANE	176	31
STA. 604+00		TO STA. 610+00		
FED. ROAD DIST. NO.		ILLINOIS FED. AID PROJECT		

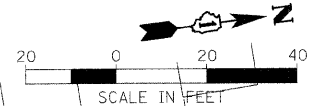

PLOT DATE = 1/5/2009
 FILE NAME = I:\Users\128069...spht\New\15\Shs\REM_TR_Ldgn
 PLOT NAME = USER
 USER NAME = USER

REVISIONS	
NAME	DATE

ILLINOIS DEPARTMENT OF TRANSPORTATION

REMOVAL PLANS
TRASK STREET
SHEET 6 OF 6

SCALE: VERT. 1" = 20'
HORIZ. 1" = 20'

DATE 1/7/09

DRAWN BY AWH
CHECKED BY TC/SBP

