
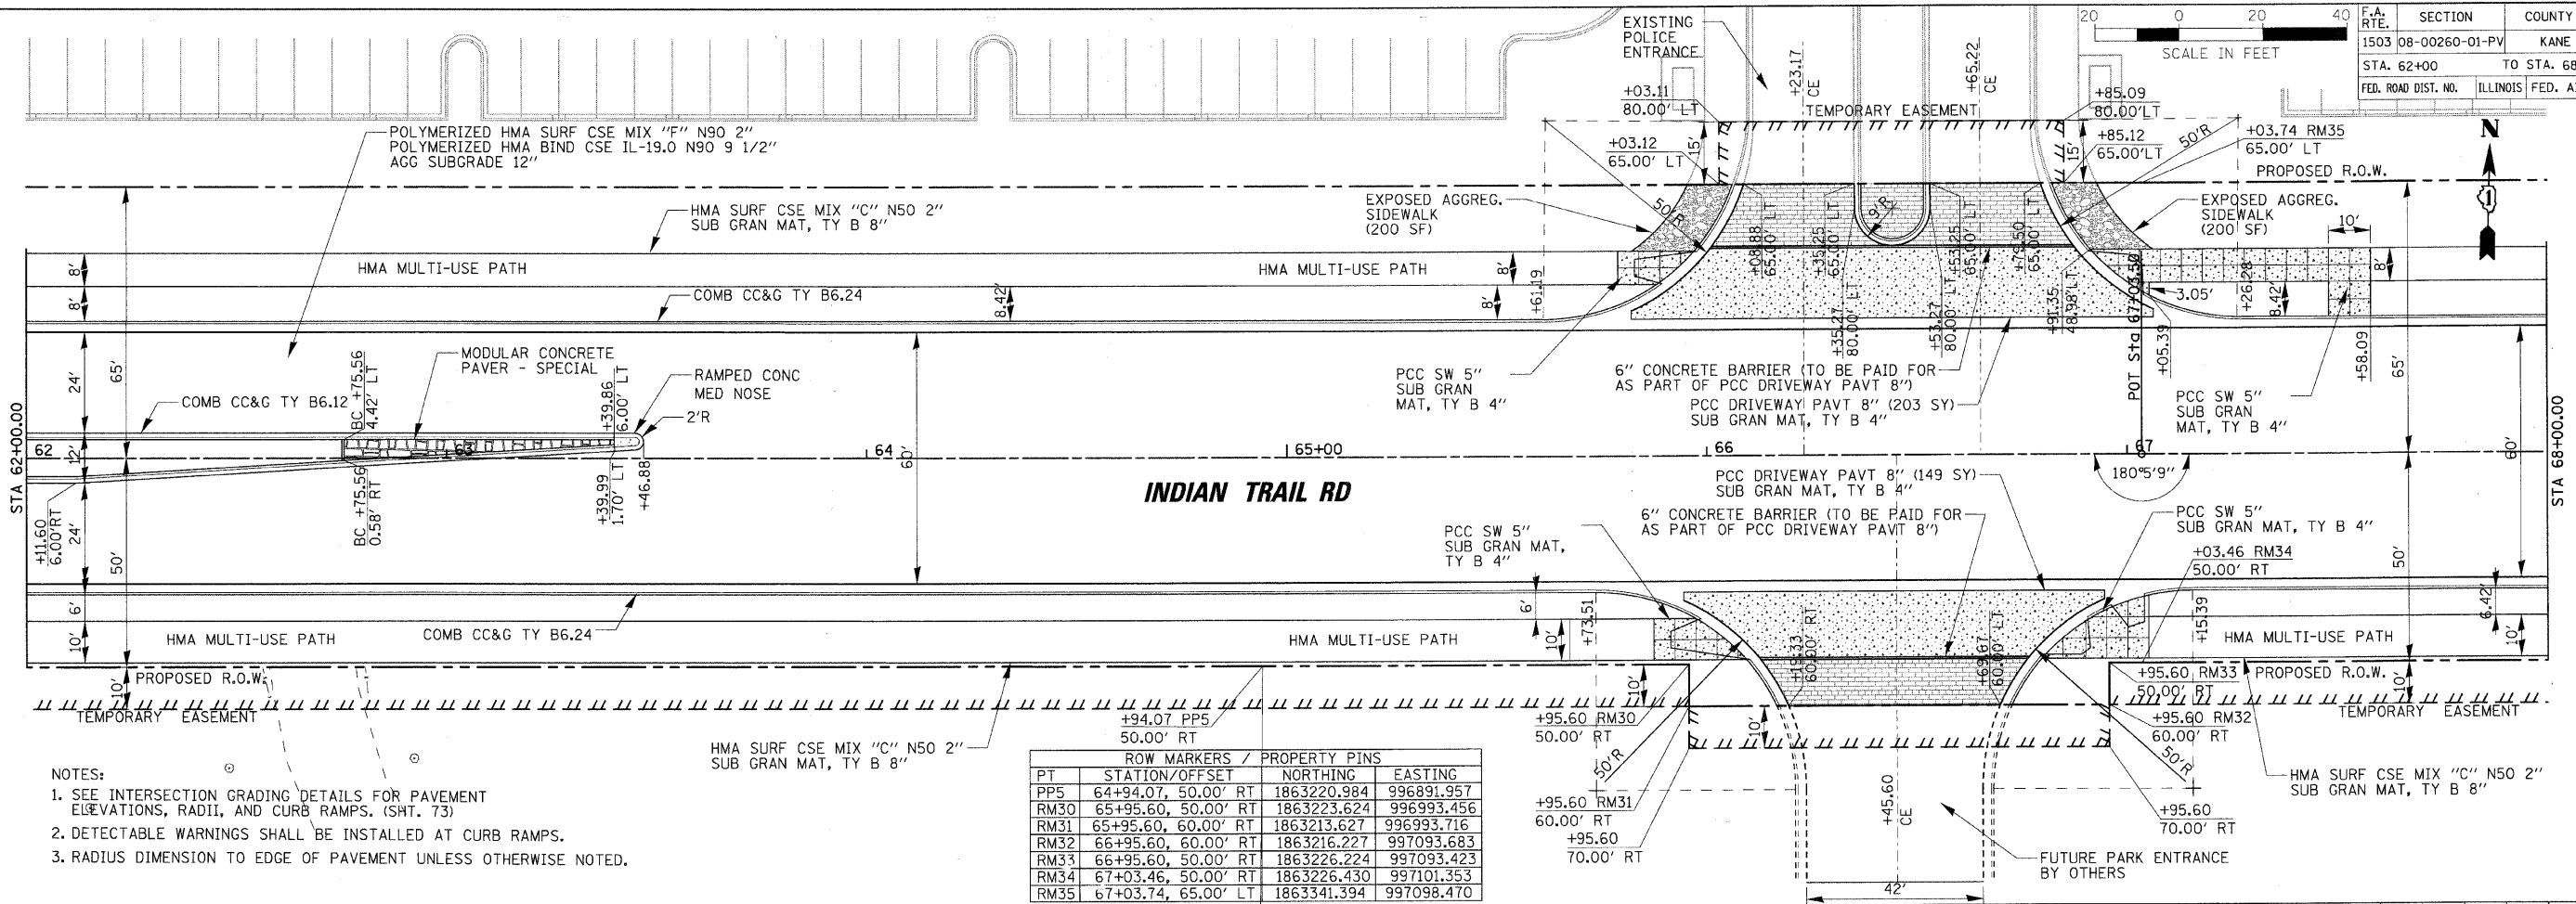



F.A. RTE.	SECTION	COUNTY	TOTAL SHEETS	SHEET NO.
1503	08-00260-01-PV	KANE	176	37
STA. 62+00		TO STA. 68+00		
FED. ROAD DIST. NO.	ILLINOIS	FED. AID PROJECT		

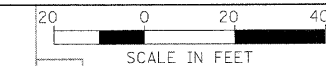

PT	STATION/OFFSET	NORTHING	EASTING
PP5	64+94.07, 50.00' RT	1863220.984	996891.957
RM30	65+95.60, 50.00' RT	1863223.624	996993.456
RM31	65+95.60, 60.00' RT	1863213.627	996993.716
RM32	66+95.60, 60.00' RT	1863216.227	997093.683
RM33	66+95.60, 50.00' RT	1863226.224	997093.423
RM34	67+03.46, 50.00' RT	1863226.430	997101.353
RM35	67+03.74, 65.00' LT	1863341.394	997098.470

PLAN	SUBMITTED	DATE
NOTE BOOK	PLOTTED	
NO.	AT	
	BY	
	DATE	

PROFILE	SUBMITTED	DATE
NOTE BOOK	PLOTTED	
NO.	AT	
	BY	
	DATE	

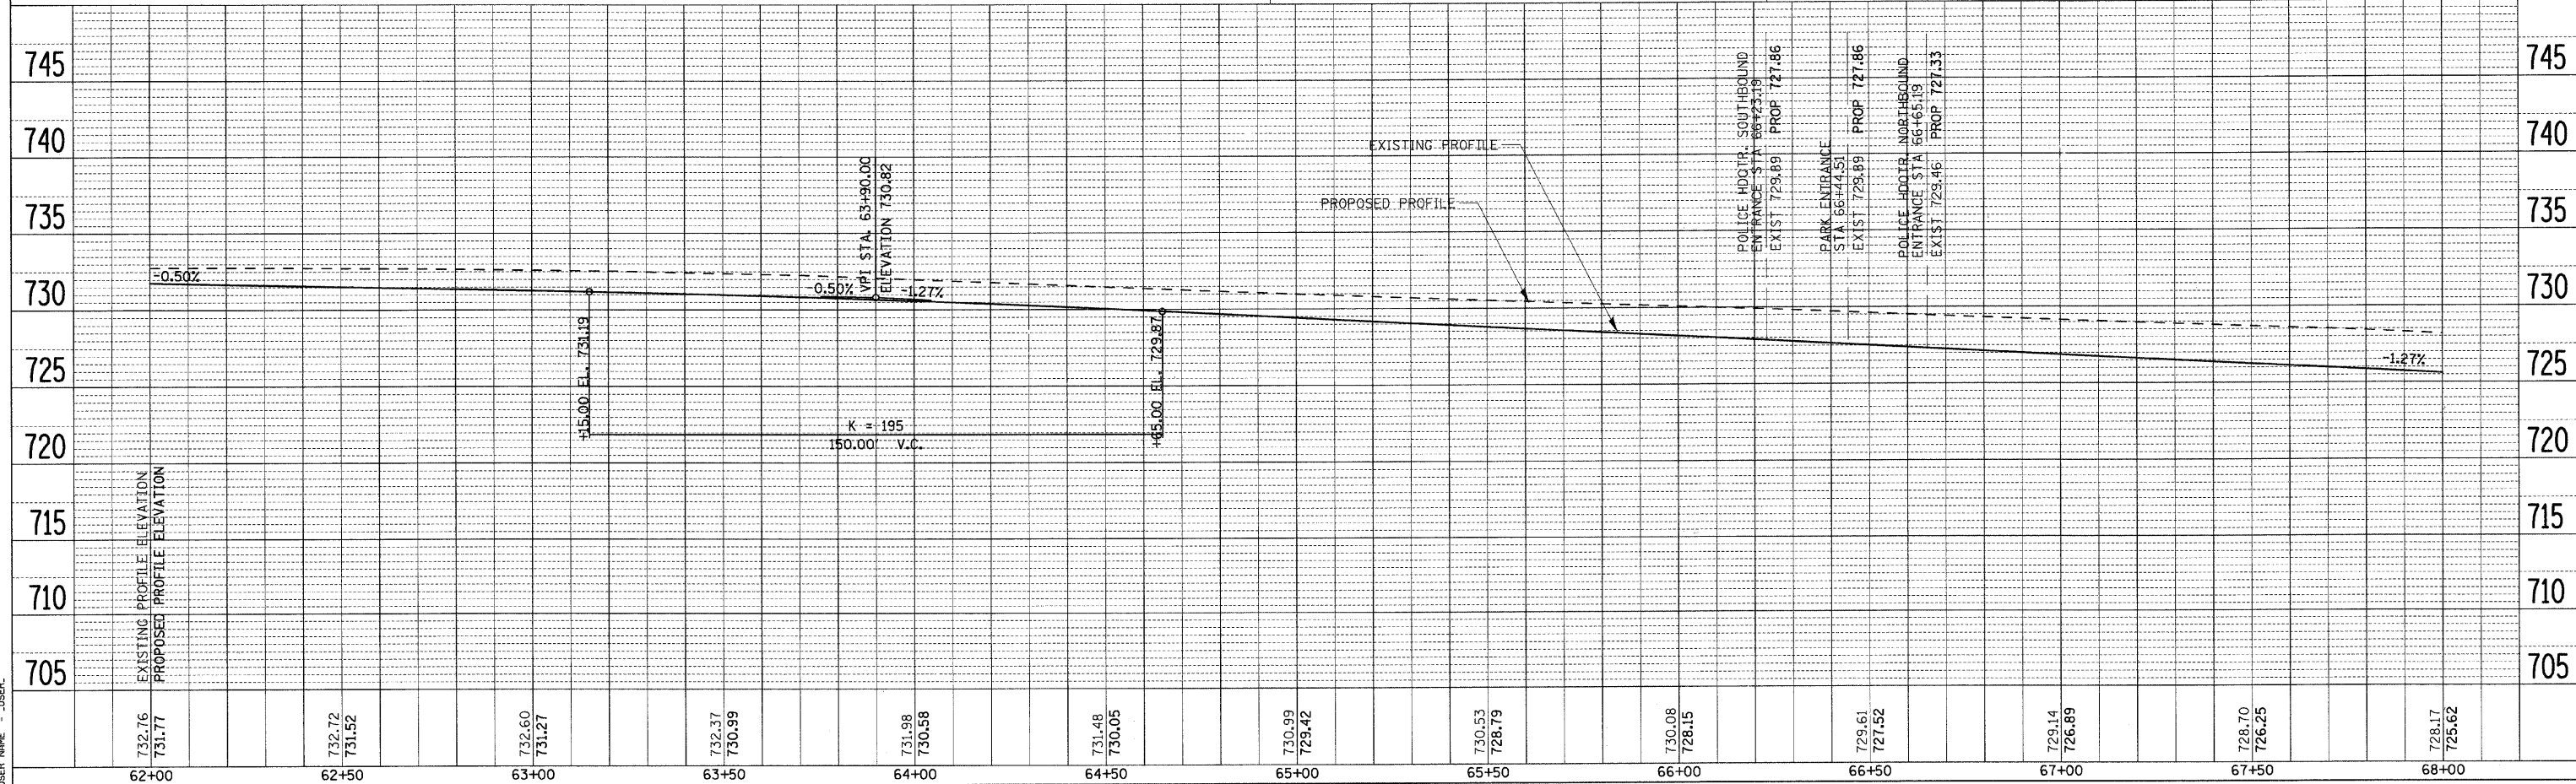

PLOT DATE = 6/26/2009  
 PLOT SCALE = 1" = 20'  
 USER NAME = JUSER