


F.A. RTE.	SECTION	COUNTY	TOTAL SHEETS	SHEET NO.
1503	08-00260-01-PV	KANE	176	40
STA. 604+00		TO STA. 610+00		
FED. ROAD DIST. NO.		ILLINOIS FED. AID PROJECT		

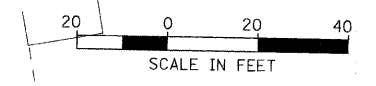

PROP. CURVE TRASK1-1
 PI STA. = 607+49.02
 $\Delta = 24^\circ 07' 26''$ (RT)
 $D = 14^\circ 19' 26''$
 $R = 400.00'$
 $T = 85.47'$
 $L = 168.42'$
 $E = 9.03'$
 P.C. STA = 606+63.54
 P.T. STA = 608+31.96



PROP. CURVE TRASK1-2
 PI STA. = 609+86.79
 $\Delta = 23^\circ 59' 44''$ (LT)
 $D = 19^\circ 50' 49''$
 $R = 288.69'$
 $T = 61.35'$
 $L = 120.90'$
 $E = 6.45'$
 P.C. STA = 609+25.43
 P.T. STA = 610+46.34

DATE	BY

PLAN
 DRAWN BY: []
 CHECKED BY: []
 DATE: []

DATE	BY

PROFILE
 DRAWN BY: []
 CHECKED BY: []
 DATE: []

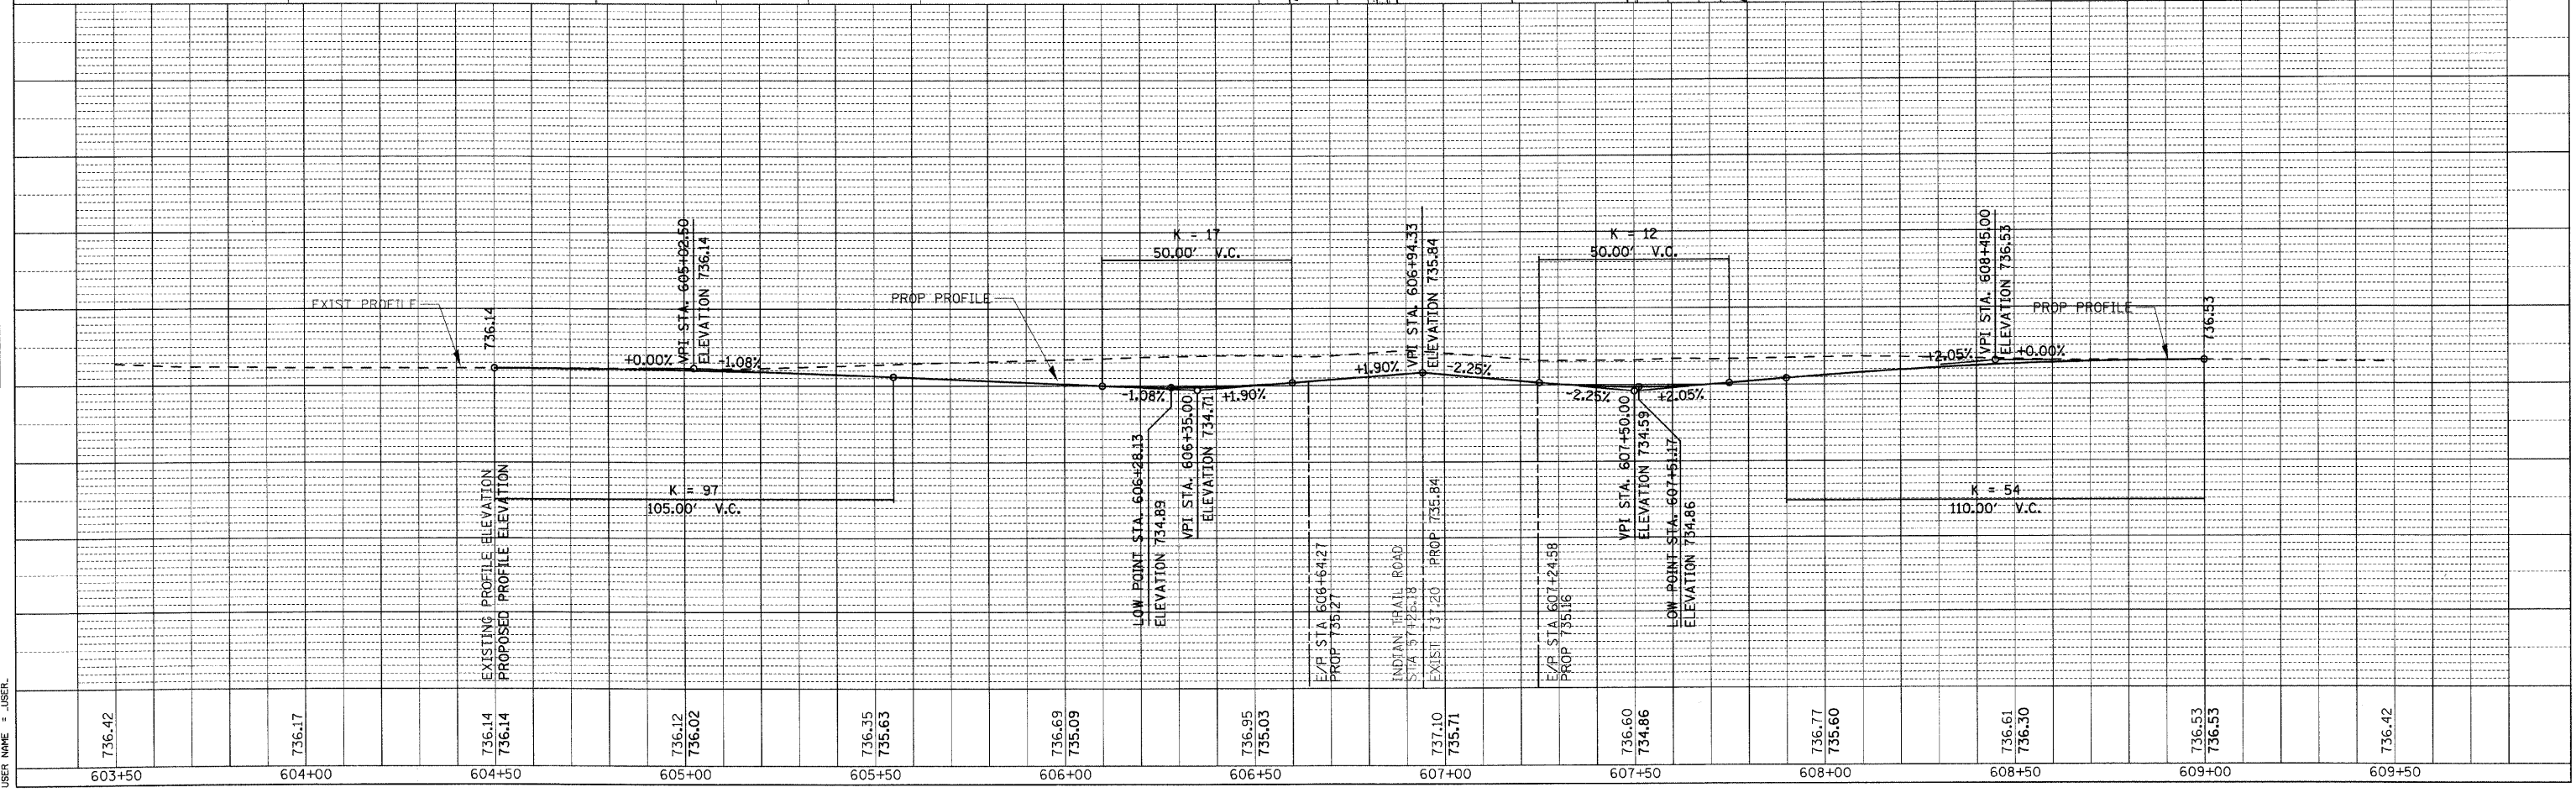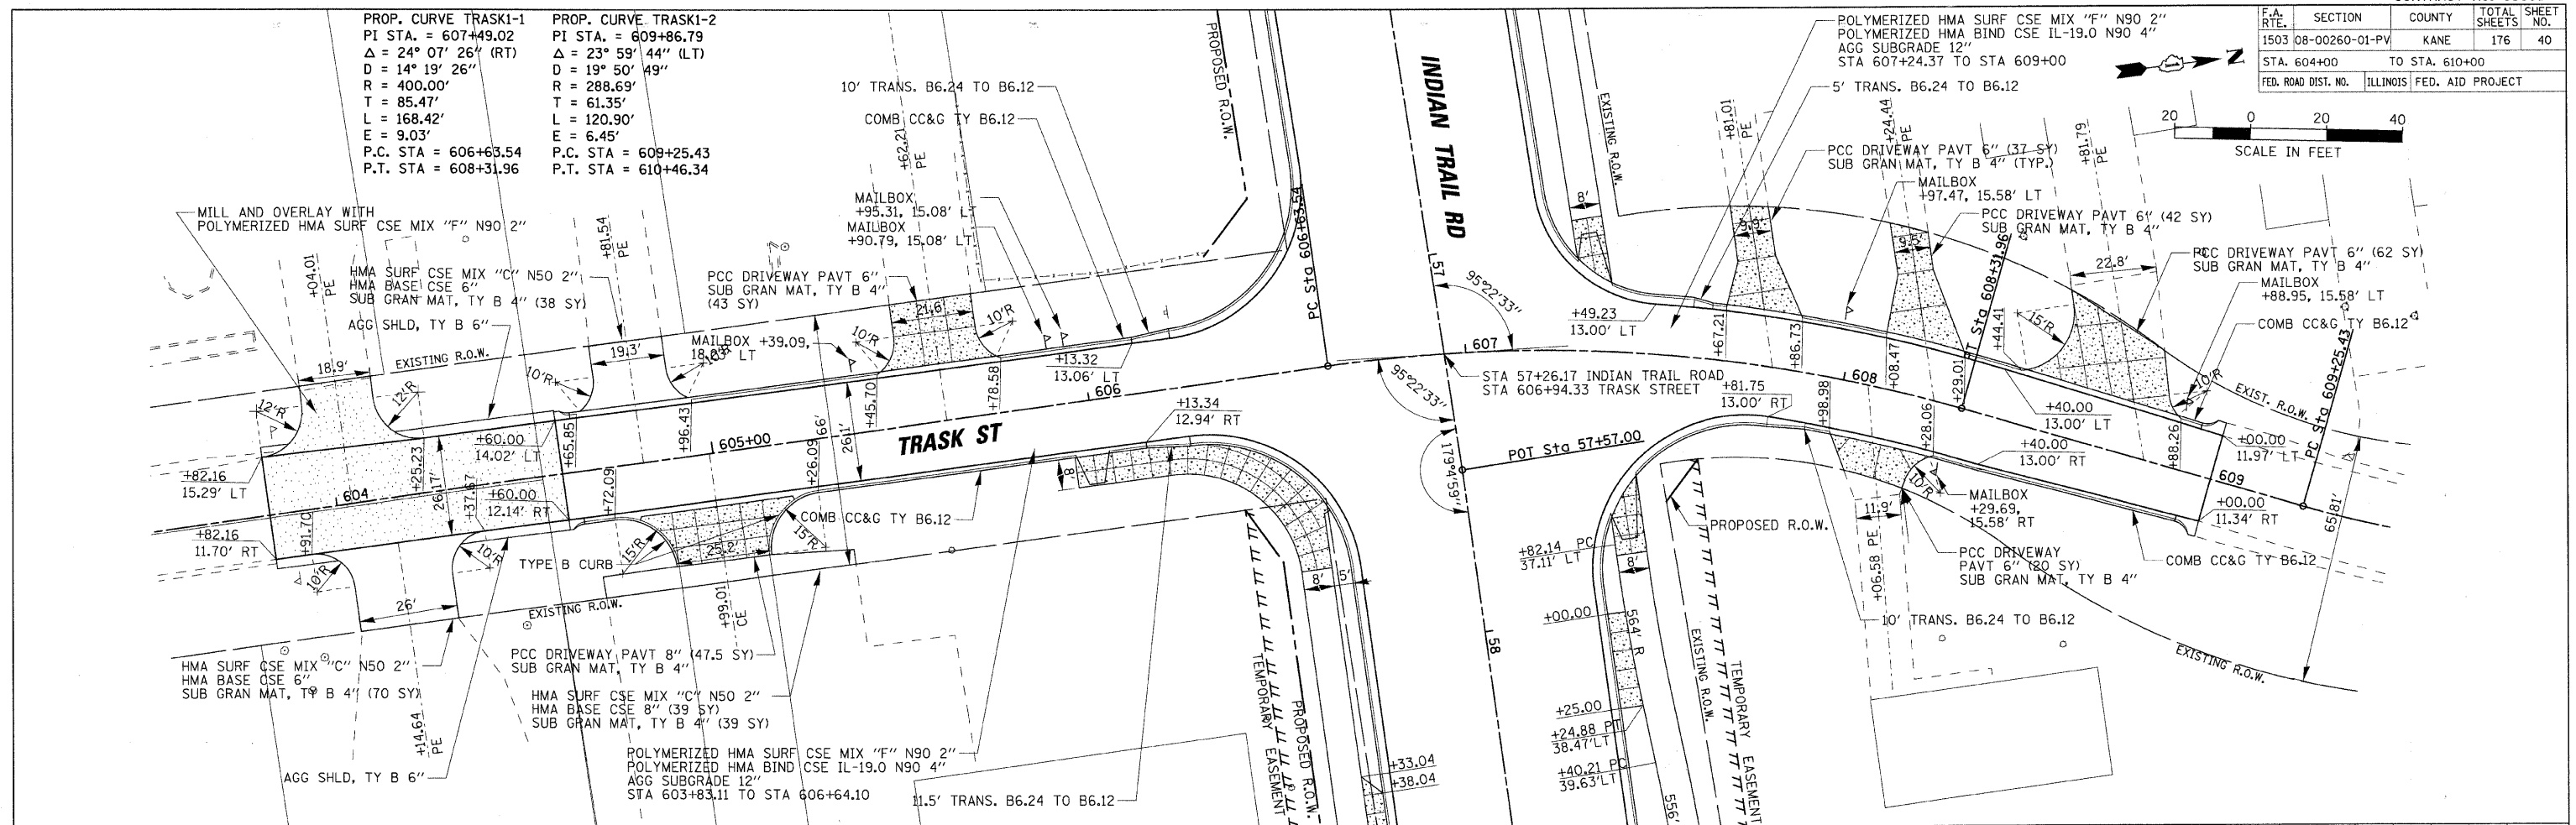

PLOT DATE = 1/5/2009
 FILE NAME = H:\asprora\120089_1\alpha\asprora\120089_PV_TR_1.dgn
 PLOT SCALE = 1"=20'
 USER NAME = j.ustel