
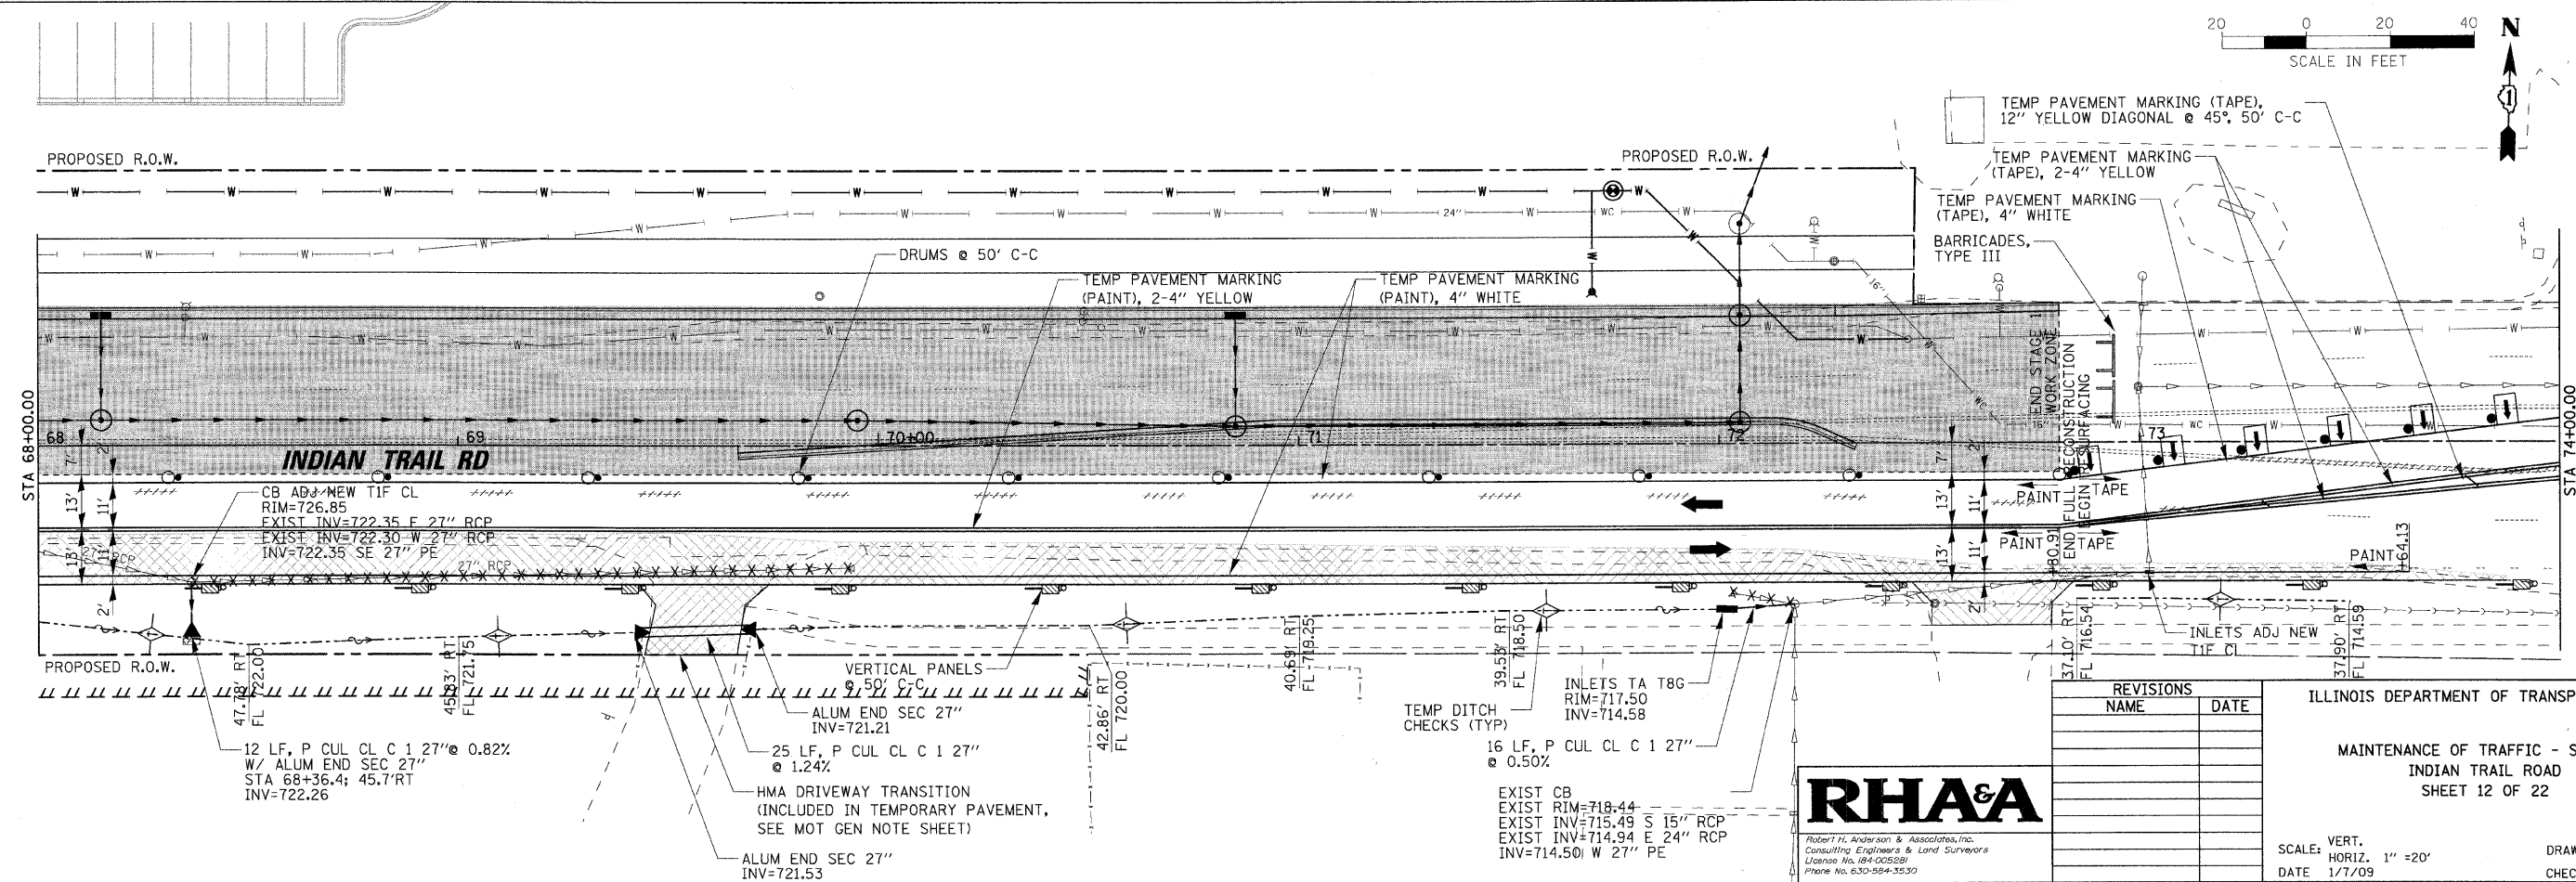


F.A. RTE.	SECTION	COUNTY	TOTAL SHEETS	SHEET NO.
1503	08-00260-01-PV	KANE	176	52
STA. 62+00		TO STA. 74+00		
FED. ROAD DIST. NO.		ILLINOIS FED. AID PROJECT		

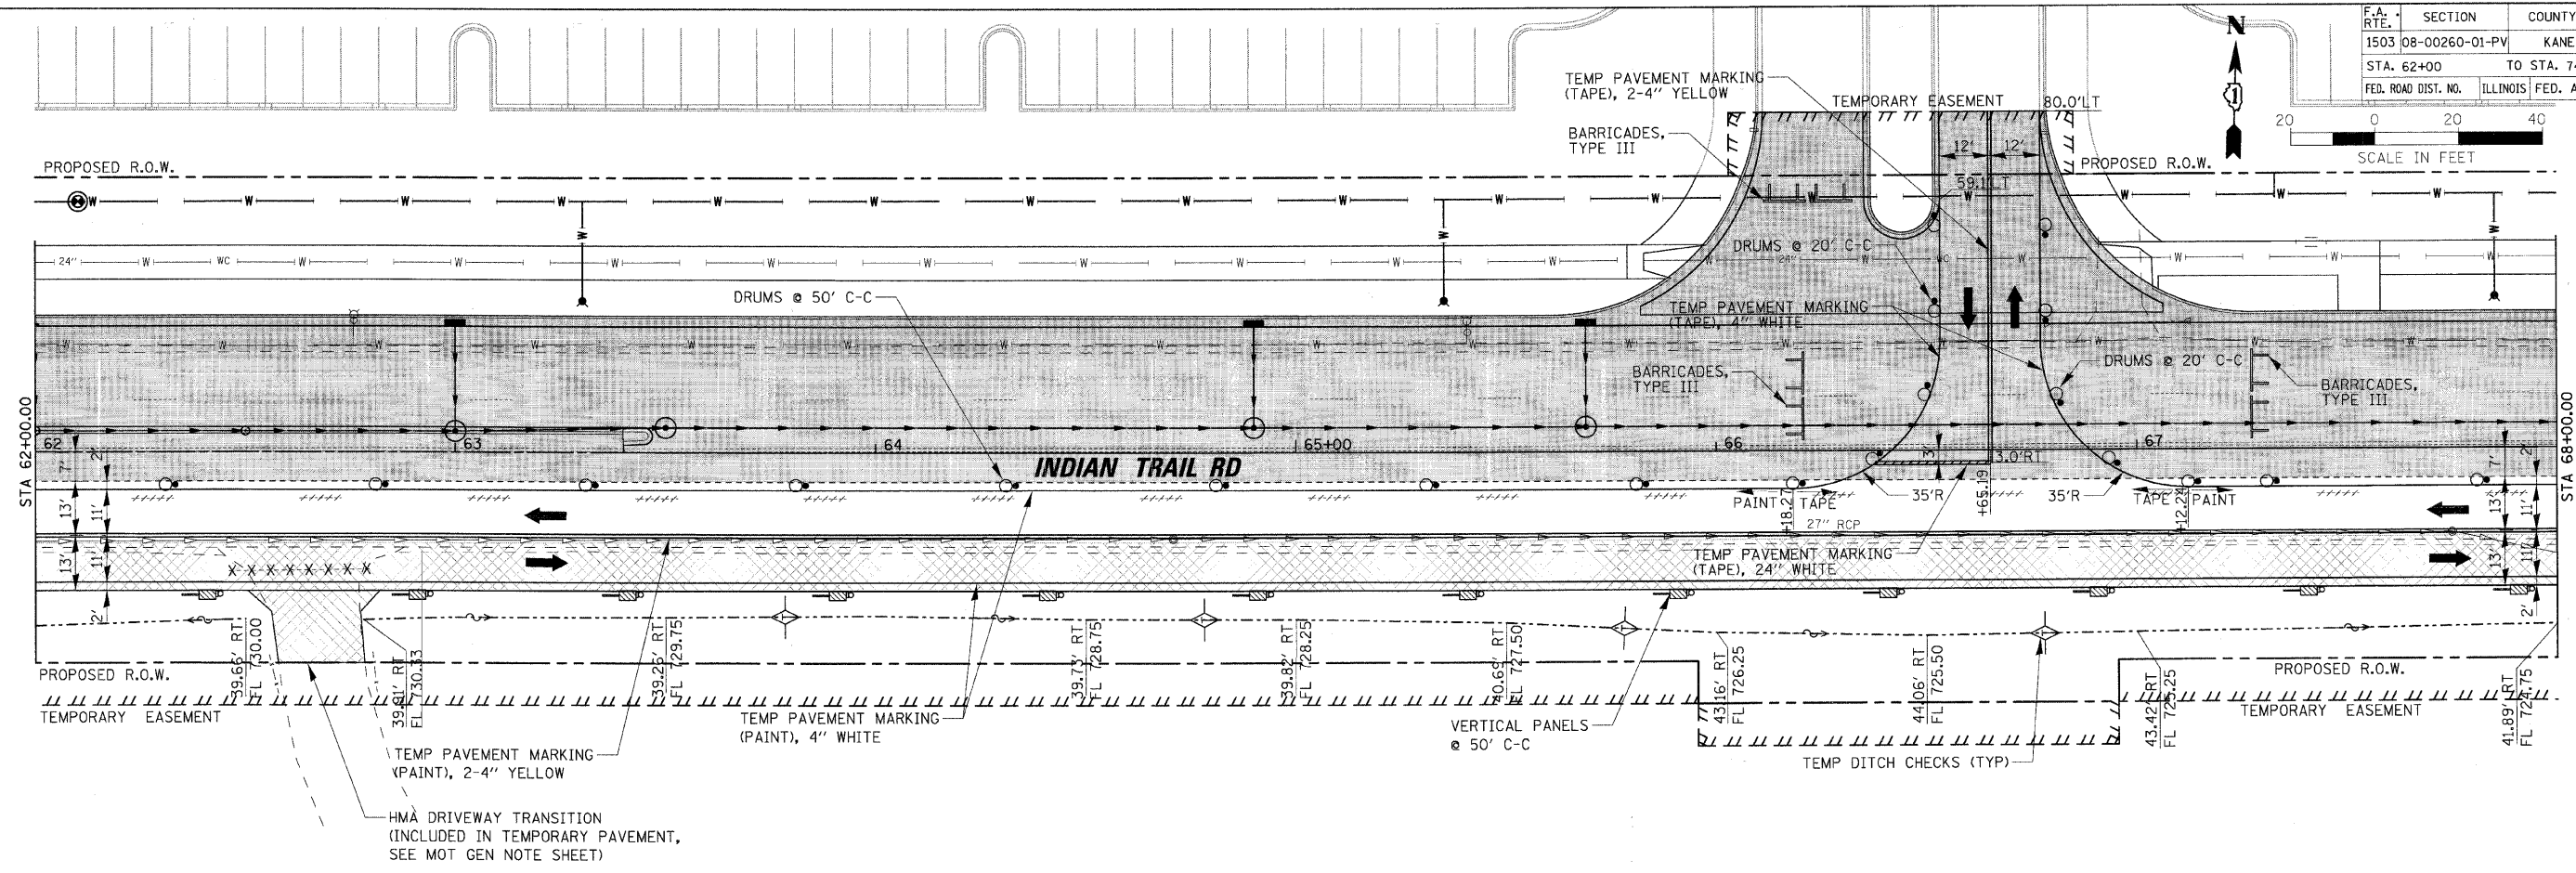

REVISIONS	NAME	DATE

ILLINOIS DEPARTMENT OF TRANSPORTATION

MAINTENANCE OF TRAFFIC - STAGE 1

INDIAN TRAIL ROAD

SHEET 12 OF 22

RHAA

Robert H. Anderson & Associates, Inc.
 Consulting Engineers & Land Surveyors
 License No. 084-005581
 Phone No. 630-584-3530

SCALE: VERT. 1" = 20'
 HORIZ. 1" = 20'

DATE 1/7/09

DRAWN BY TC
 CHECKED BY TC/SBP

PLOT DATE = 1/5/2009
 FILE NAME = H:\Aurora\120809_1\PH1\Civil\Sheet\MOT_12.DWG
 PLOT SCALE = 1"=20'
 USER NAME = JUSEL