



F.A. RTE.	SECTION	COUNTY	TOTAL SHEETS	SHEET NO.
1503	08-00260-01-PV	KANE	176	53
STA. 74+00		TO STA. 86+00		
FED. ROAD DIST. NO.	ILLINOIS	FED. AID PROJECT		

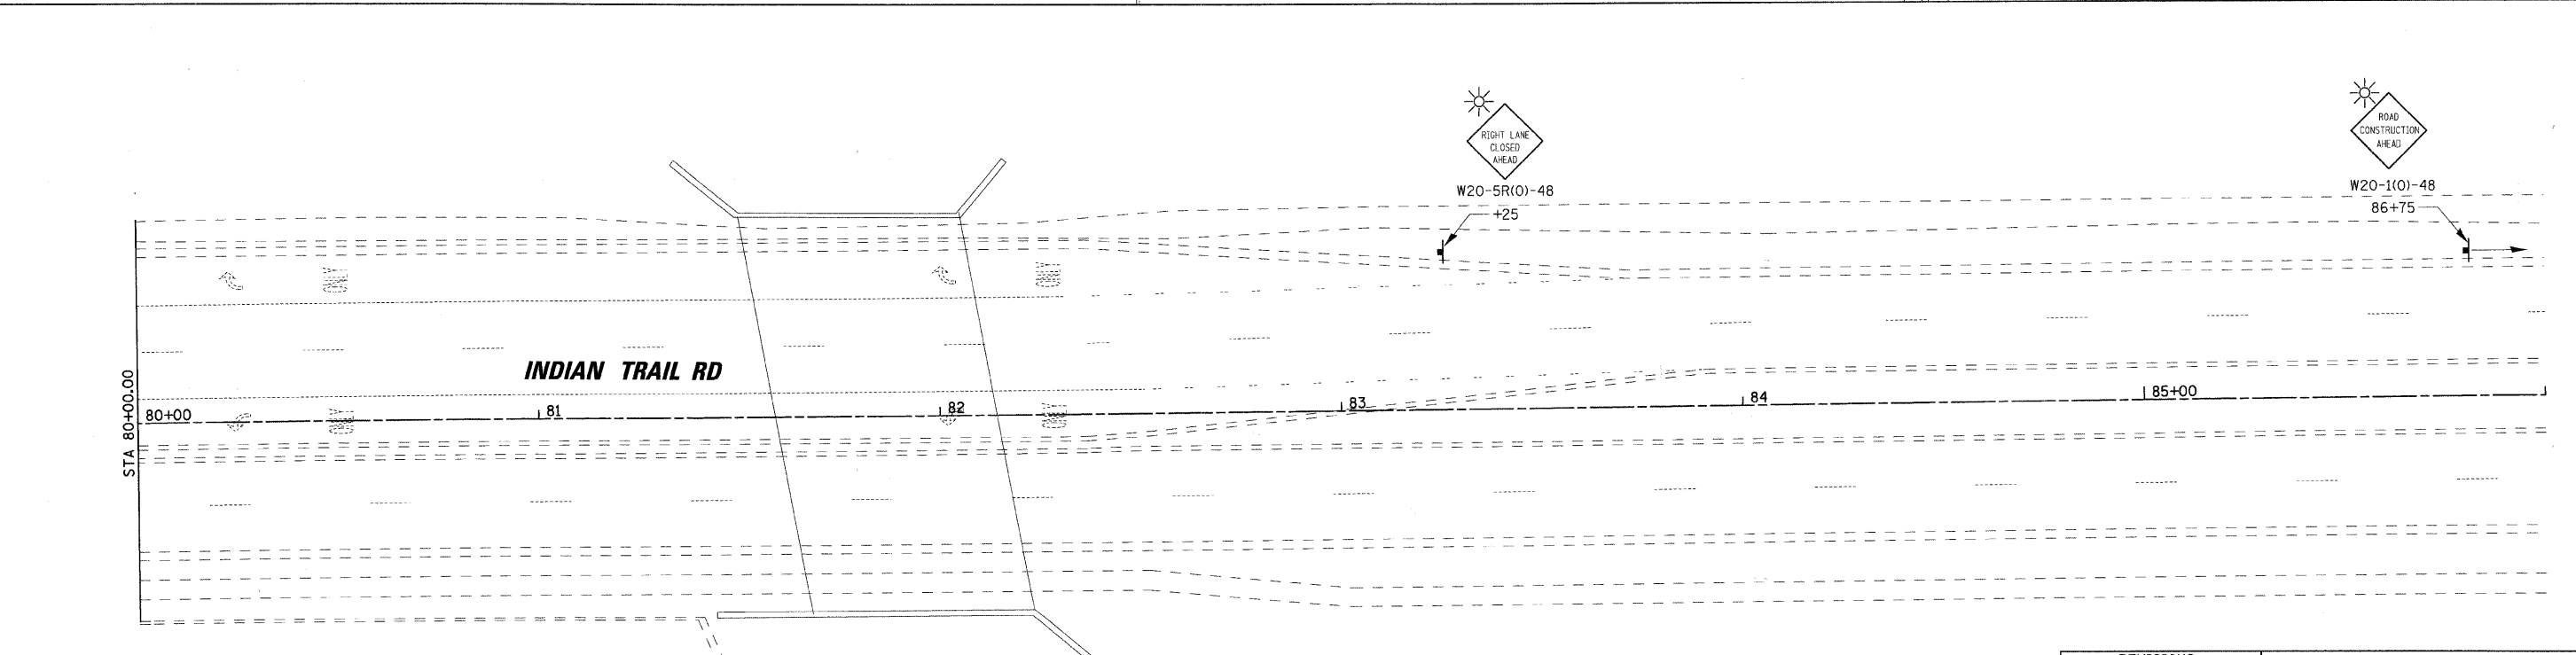

PLOT DATE = 1/5/2009  
 FILE NAME = H:\Aurora\120809\120809\_1\PHIN\Civil\Sheet\MOT\_ST01.LIT\_7.dgn  
 PLOT SCALE = 1"=20'  
 USER NAME = USER

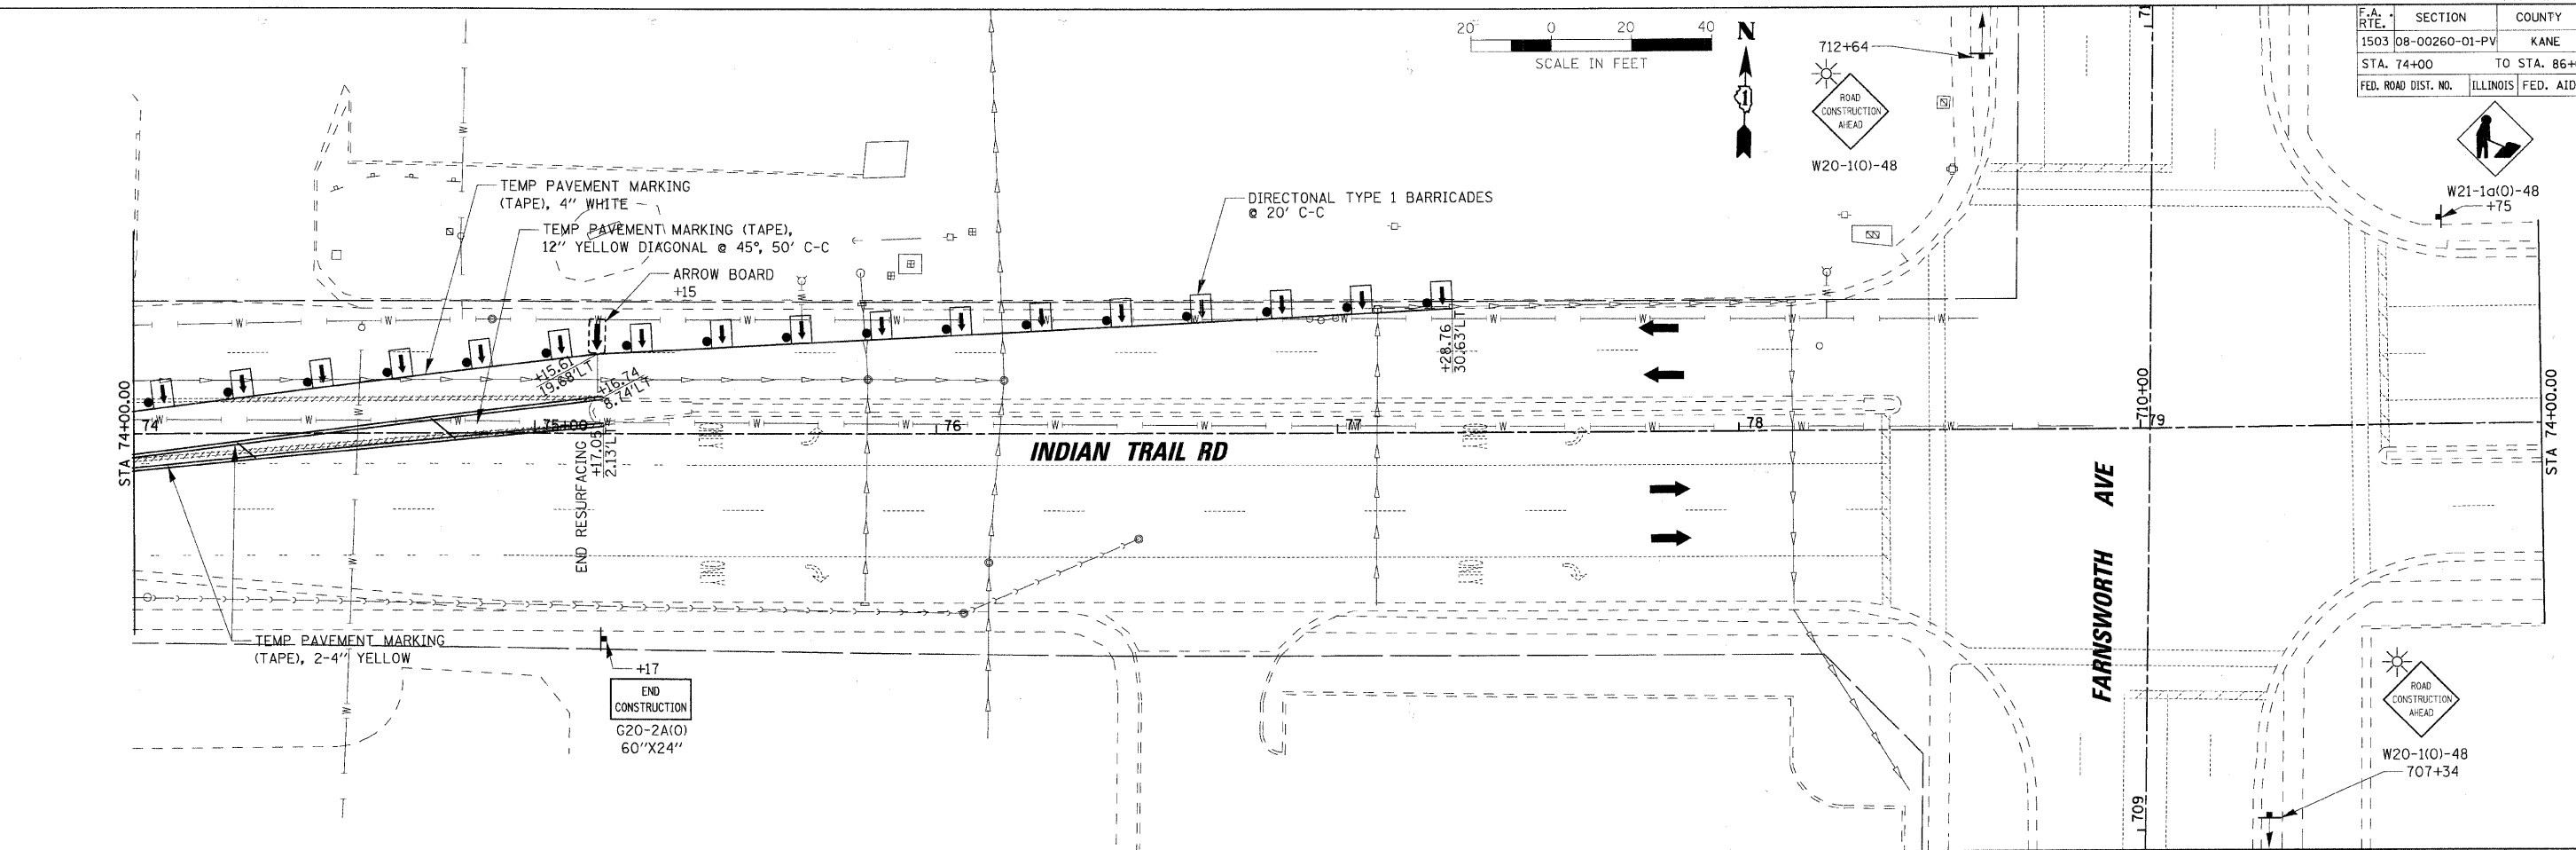

REVISIONS	
NAME	DATE

ILLINOIS DEPARTMENT OF TRANSPORTATION  
 MAINTENANCE OF TRAFFIC - STAGE 1  
 INDIAN TRAIL ROAD  
 SHEET 13 OF 22  
 SCALE: VERT. 1"=20'  
 HORIZ. 1"=20'  
 DATE 1/7/09  
 DRAWN BY TC  
 CHECKED BY TC/SBP