
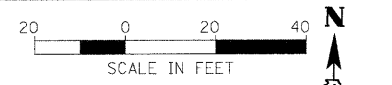
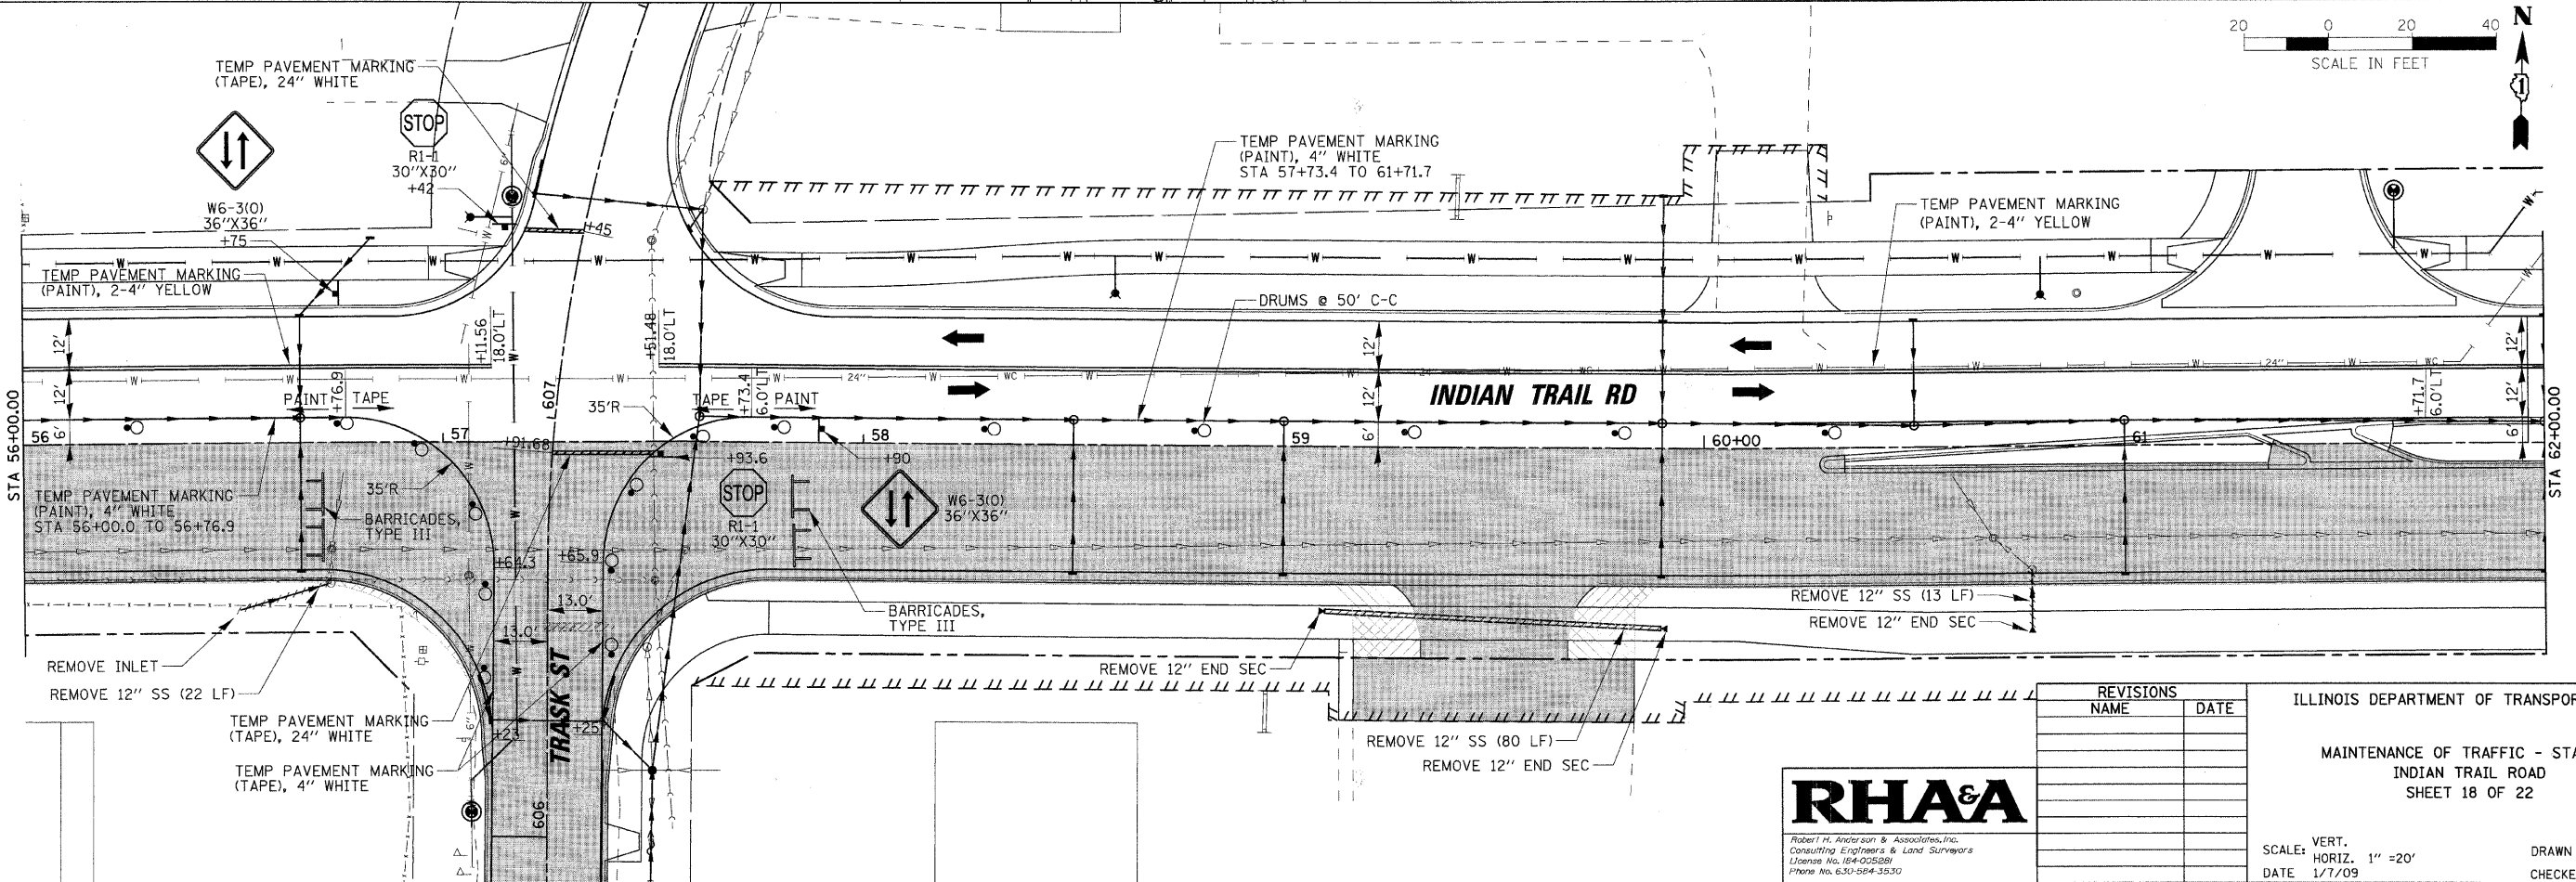
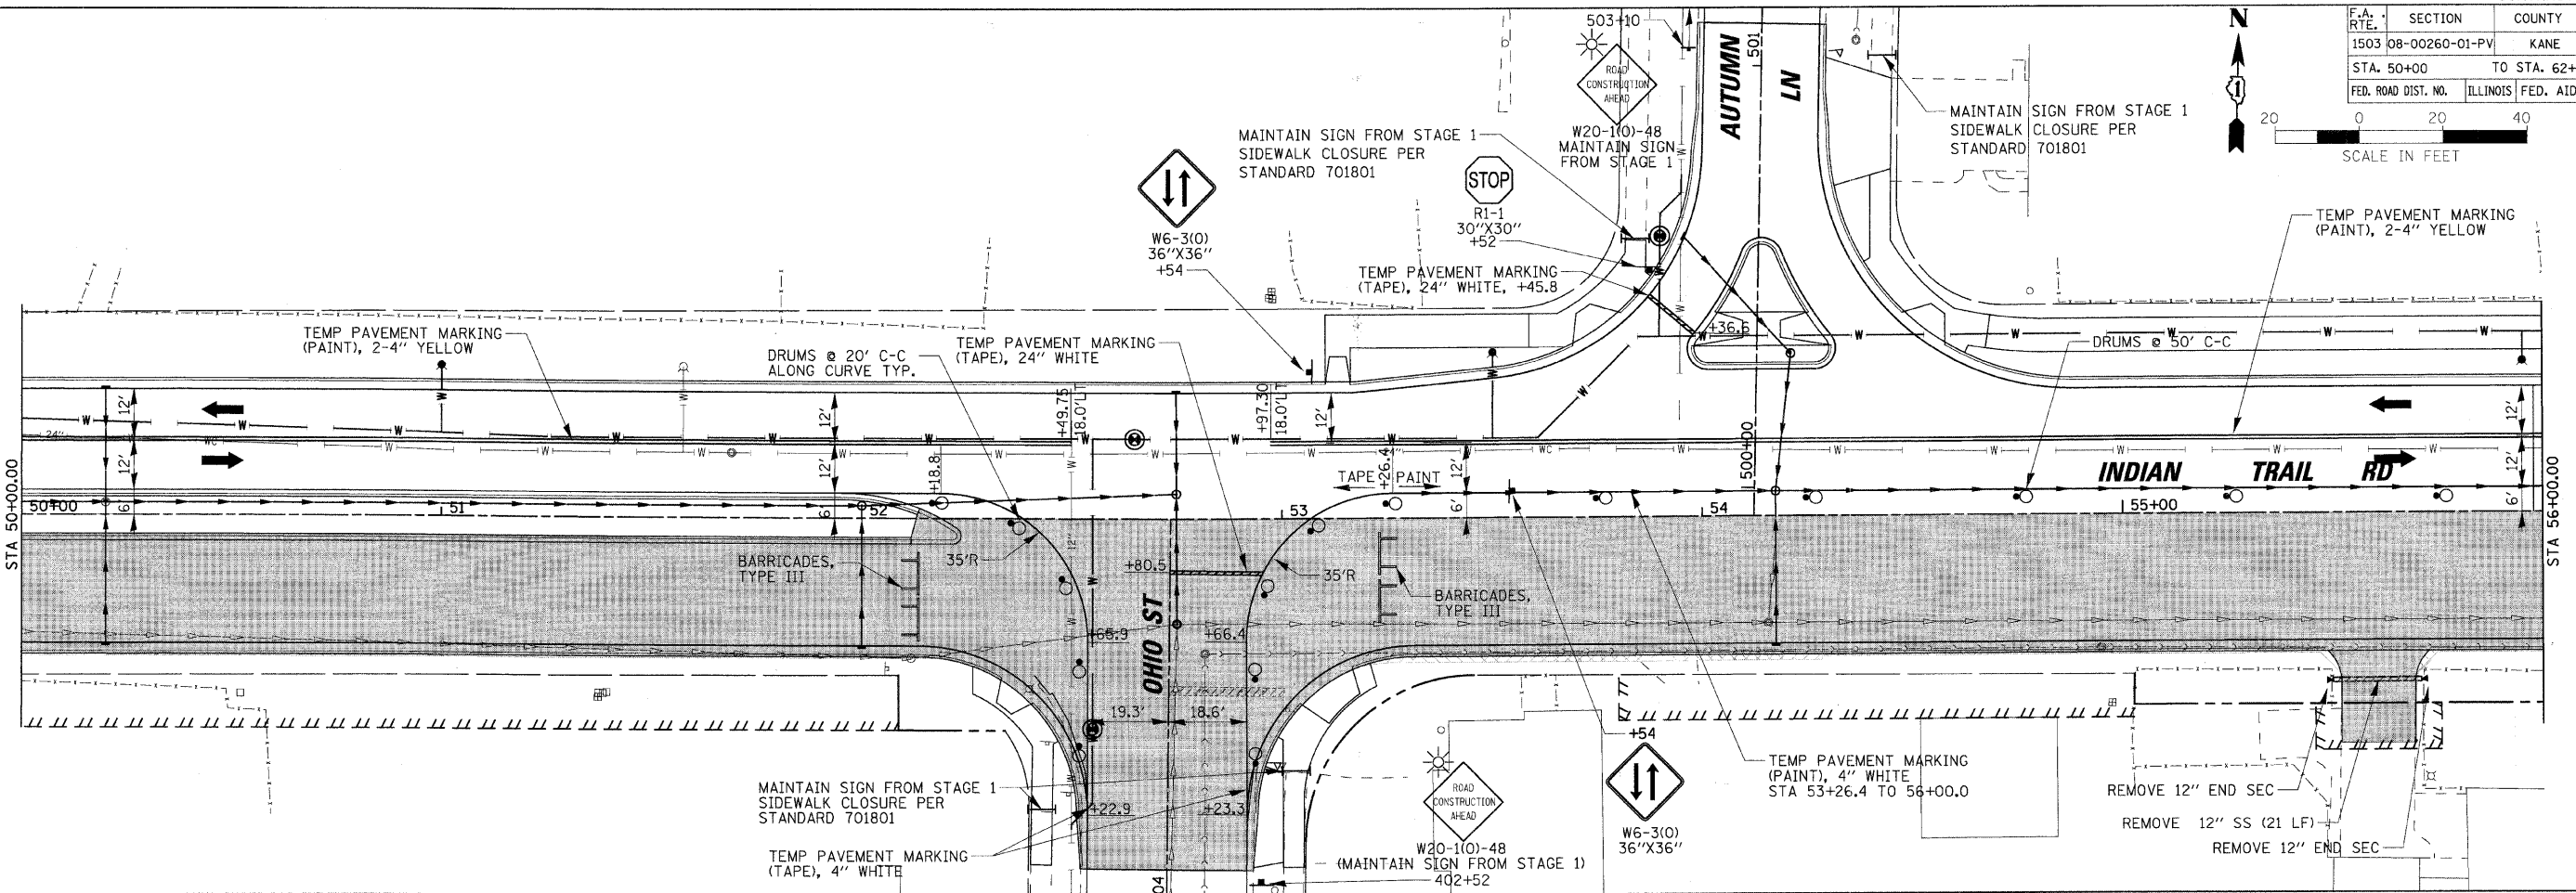


F.A. RTE.	SECTION	COUNTY	TOTAL SHEETS	SHEET NO.
1503	08-00260-01-PV	KANE	176	58
STA. 50+00		TO STA. 62+00		
FED. ROAD DIST. NO.		ILLINOIS FED. AID PROJECT		

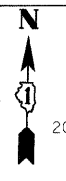

REVISIONS	
NAME	DATE

ILLINOIS DEPARTMENT OF TRANSPORTATION
 MAINTENANCE OF TRAFFIC - STAGE 2
 INDIAN TRAIL ROAD
 SHEET 18 OF 22

RHAA
 Robert H. Anderson & Associates, Inc.
 Consulting Engineers & Land Surveyors
 License No. 084-005589
 Phone No. 630-584-3530

SCALE: VERT. 1"=20'
 HORIZ. 1"=20'
 DATE 1/7/09
 DRAWN BY AWH
 CHECKED BY TC/SBP

PLOT DATE = 1/5/2009
 FILE NAME = H:\Aurora\128089_1TPh\INDIAN TRAIL\INDIAN TRAIL - ST02.IT_5.dgn
 PLOT SCALE = 1"=20'
 USER NAME = JUSEL