
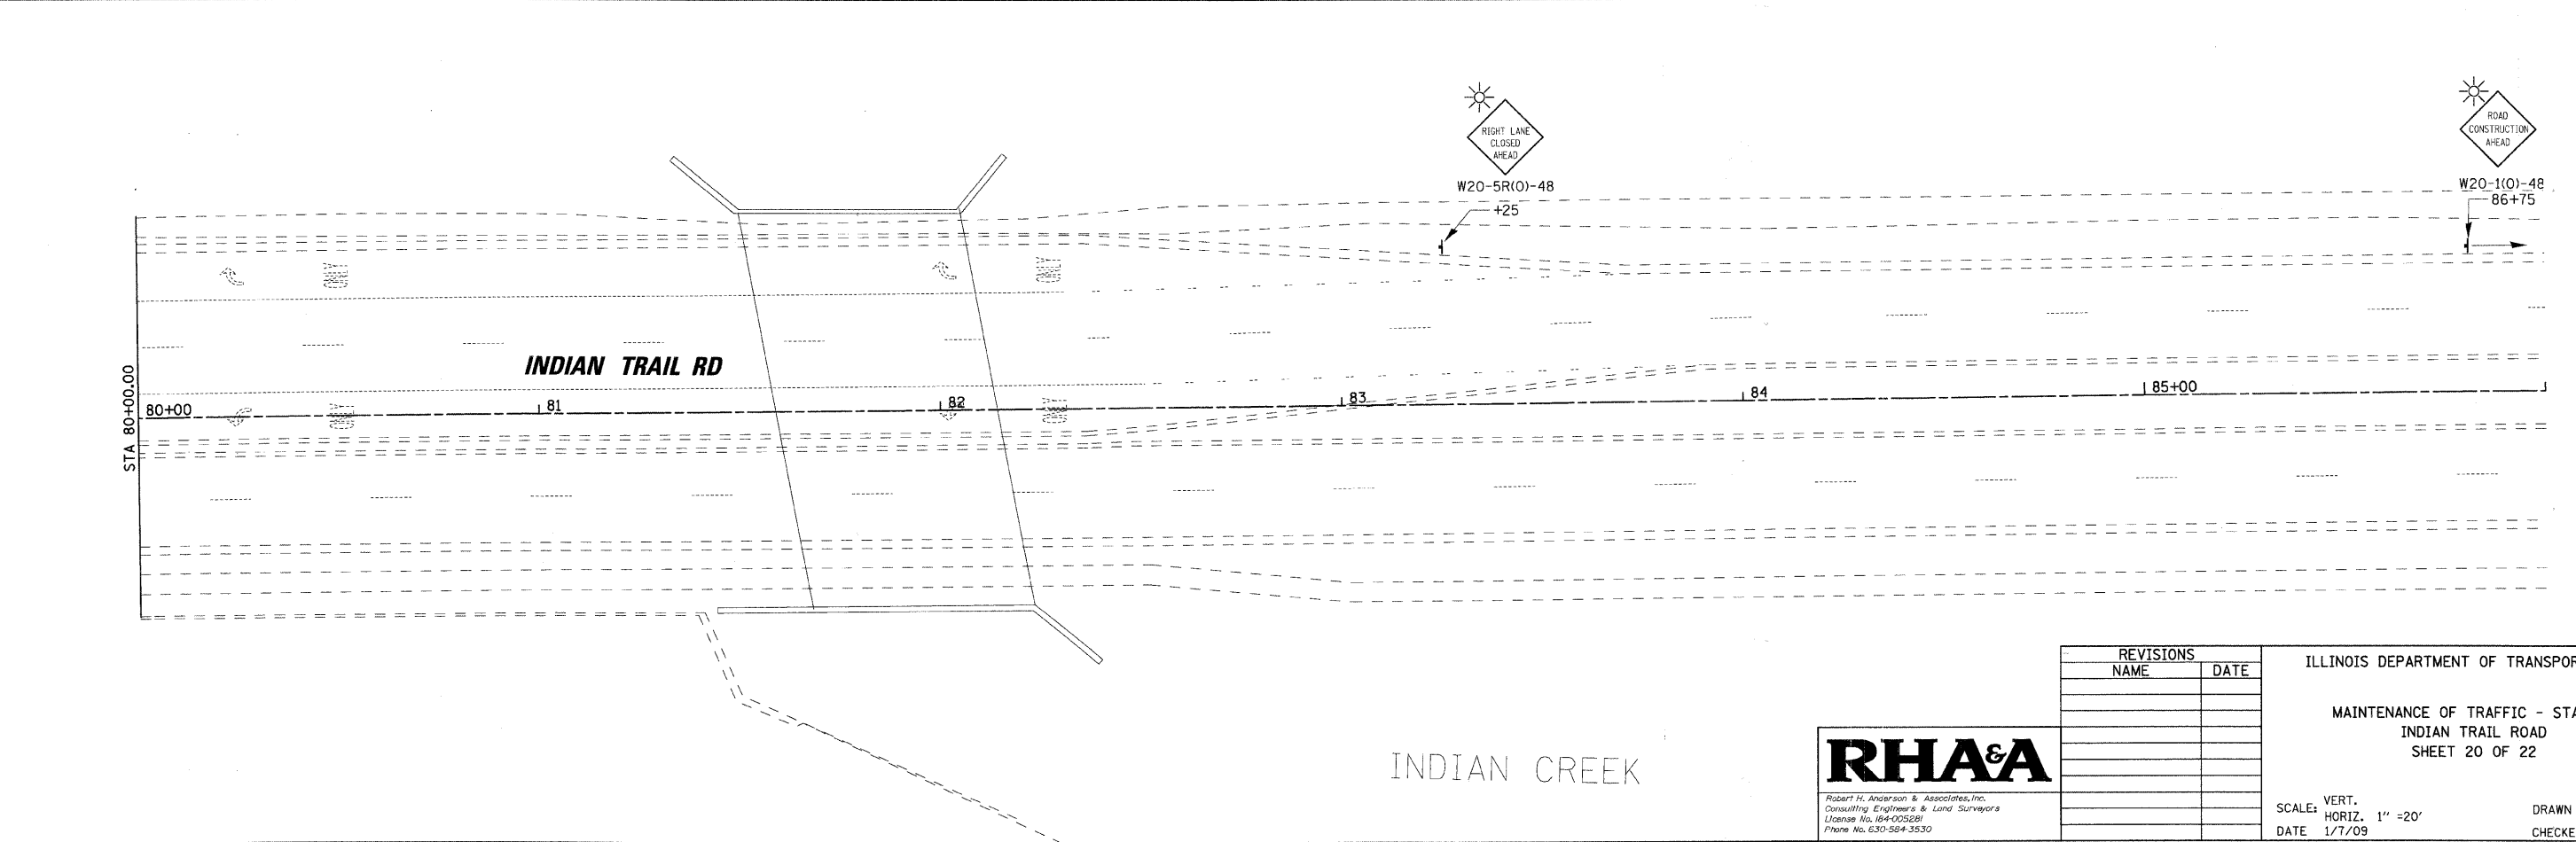


F.A. RTE.	SECTION	COUNTY	TOTAL SHEETS	SHEET NO.
1503	08-00260-01-PV	KANE	176	60
STA. 74+00		TO STA. 86+00		
FED. ROAD DIST. NO.		ILLINOIS	FED. AID PROJECT	

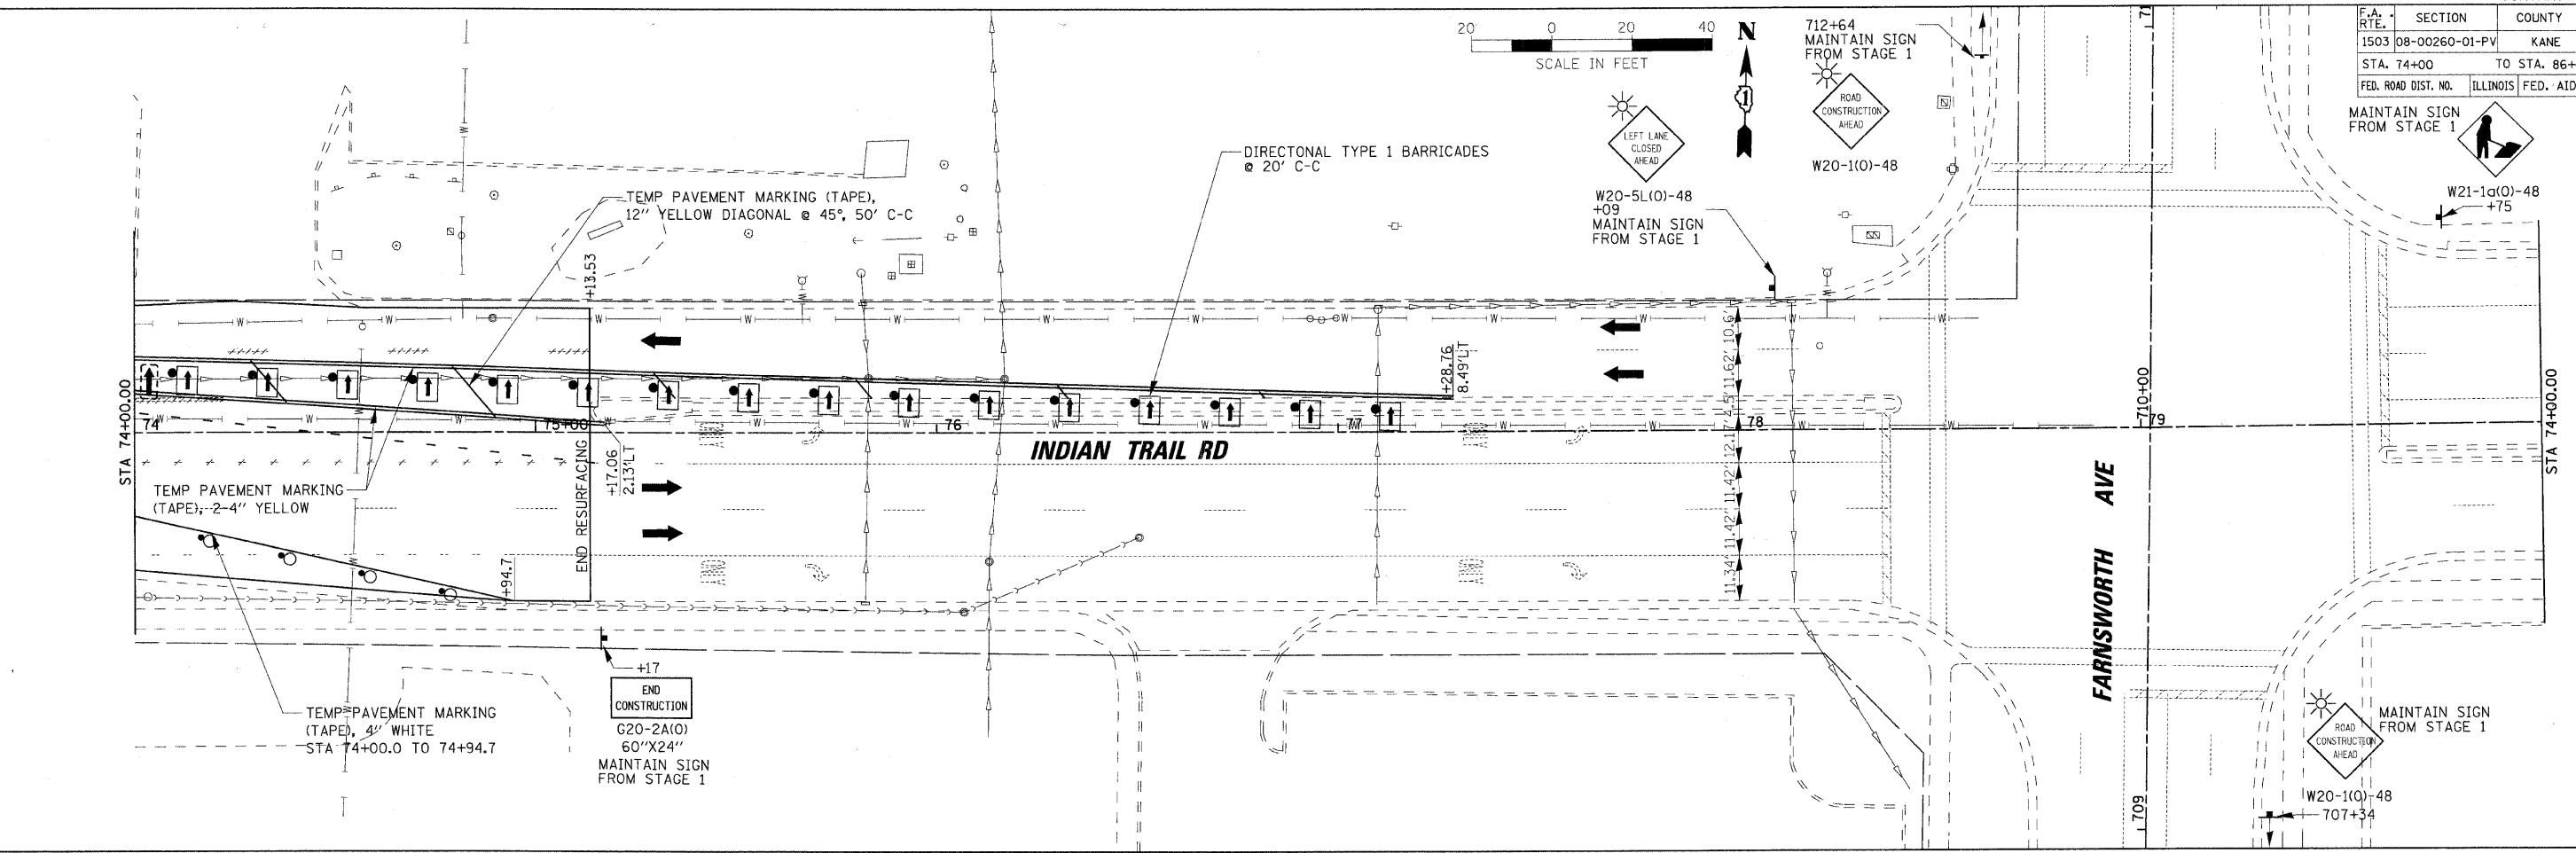

PLOT DATE = 1/5/2009
 FILE NAME = H:\Aurora\128855\TPH1\CV1\SHV\MOT_ST02.IT.7.dgn
 PLOT SCALE = 1"=20'
 USER NAME = JGBEL

REVISIONS	
NAME	DATE

ILLINOIS DEPARTMENT OF TRANSPORTATION

MAINTENANCE OF TRAFFIC - STAGE 2
 INDIAN TRAIL ROAD
 SHEET 20 OF 22

SCALE: VERT. 1"=20'
 HORIZ. 1"=20'
 DATE 1/7/09

DRAWN BY AWH
 CHECKED BY TC/SBP

RH&A

Robert H. Anderson & Associates, Inc.
 Consulting Engineers & Land Surveyors
 License No. 041-005281
 Phone No. 630-584-3530