




F.A.U. RTE.	SECTION	COUNTY	TOTAL SHEETS	SHEET NO.
1503	08-00260-01-PV	KANE	176	112
STA.		TO STA.		
FED. ROAD DIST. NO.		ILLINOIS FED. AID PROJECT		

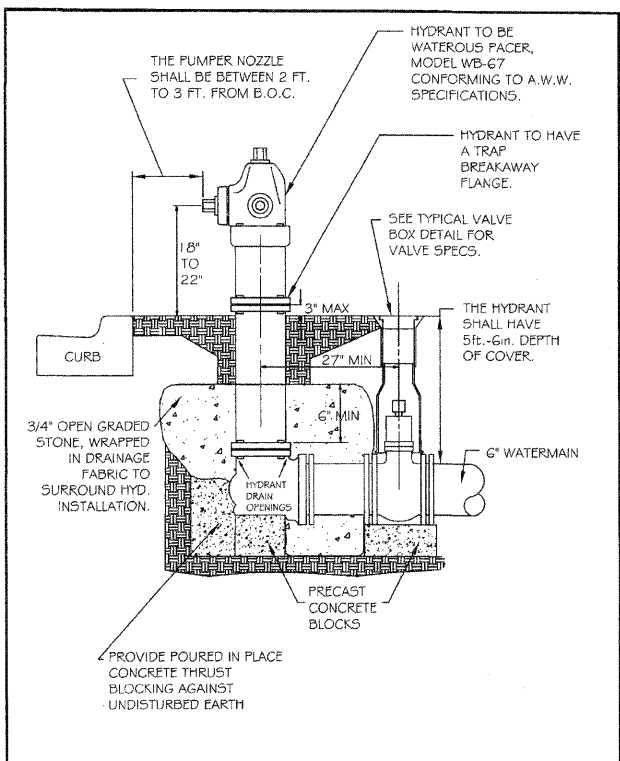


REVISIONS		HYDRANT INSTALLATION	
DATE	BY	CHECKED	DRAWING NUMBER
5/02	NM, redrawn	DP	
1/04	SAZ, redrawn	DP	EXHIBIT III-C-7
SCALE: NOT TO SCALE		DATE: 6/02	

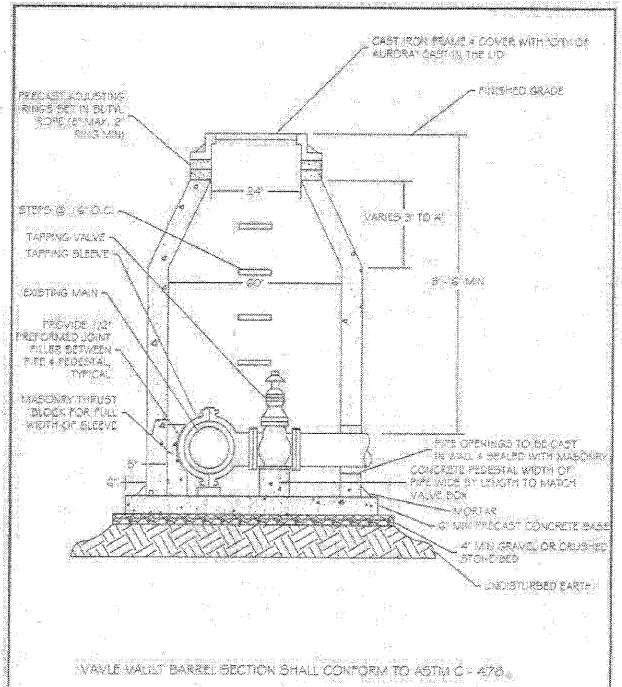


REVISIONS		PRESSURE CONNECTION	
DATE	BY	CHECKED	DRAWING NUMBER
5/05	MS	DP	
SCALE: NOT TO SCALE		DATE: 6/05	

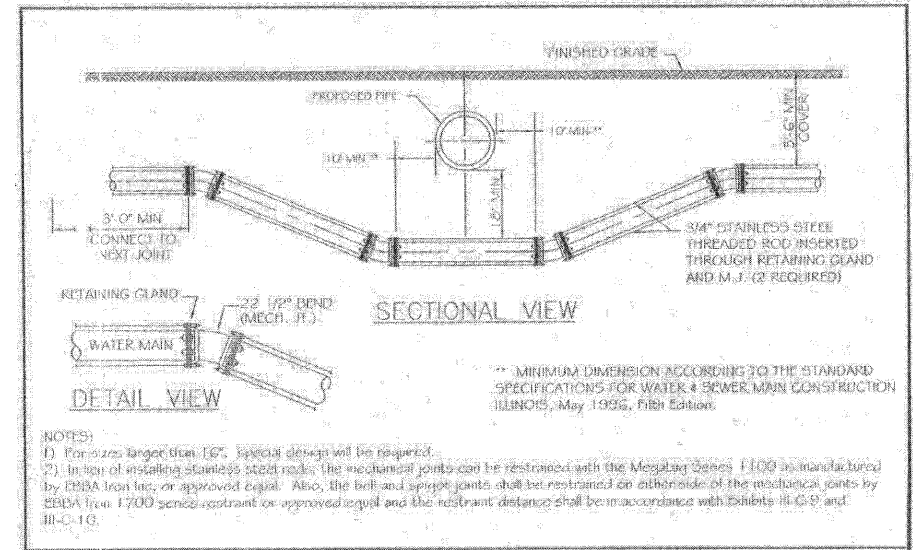


REVISIONS		WATER MAIN LOWERING DETAIL	
DATE	BY	CHECKED	DRAWING NUMBER
		DP	
SCALE: NOT TO SCALE		DATE: 1/04	

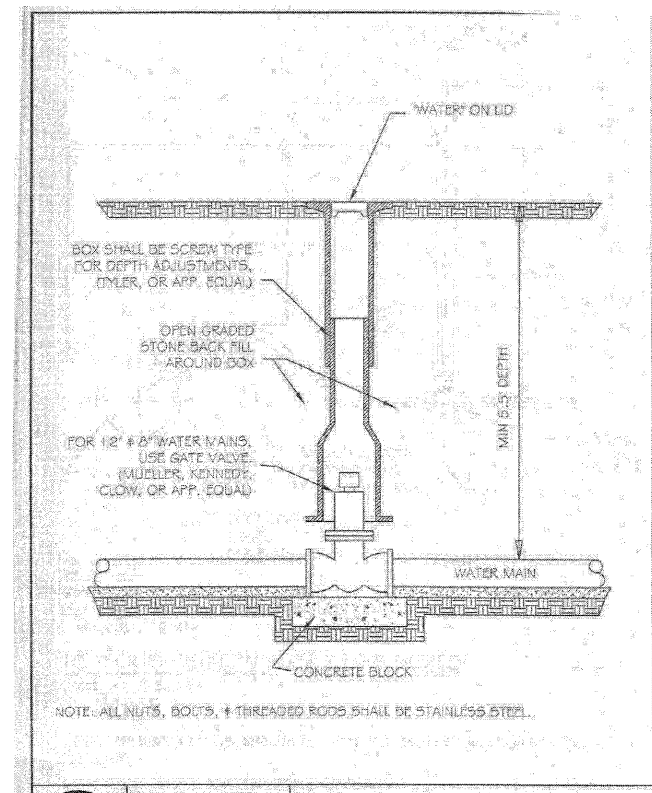


REVISIONS		TYPICAL VALVE BOX	
DATE	BY	CHECKED	DRAWING NUMBER
		DP	
SCALE: NOT TO SCALE		DATE: 1/04	

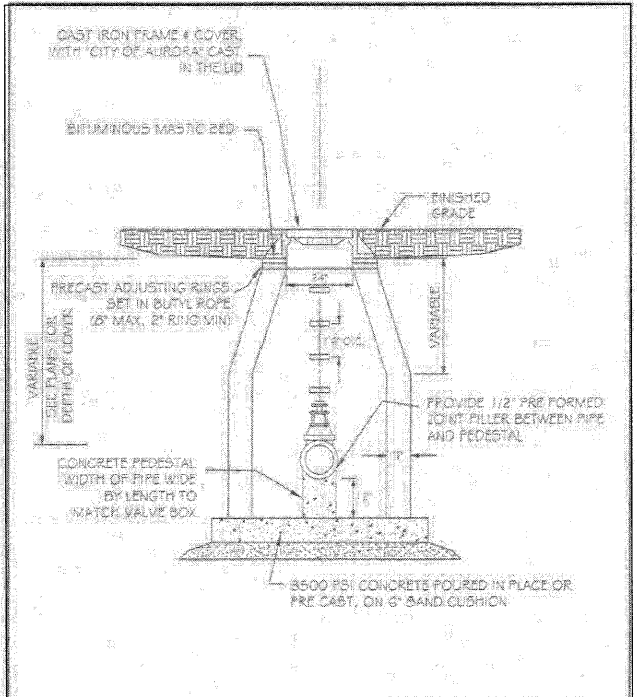

REVISIONS		VALVE VAULT	
DATE	BY	CHECKED	DRAWING NUMBER
		DP	
SCALE: NOT TO SCALE		DATE: 1/04	

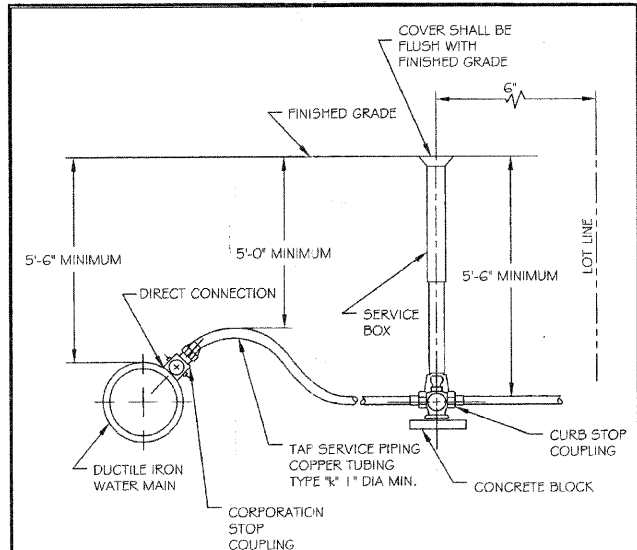

REVISIONS		TYPICAL DOMESTIC WATER SERVICE TAP	
DATE	BY	CHECKED	DRAWING NUMBER
		DP	
SCALE: NOT TO SCALE		DATE: 06/02	

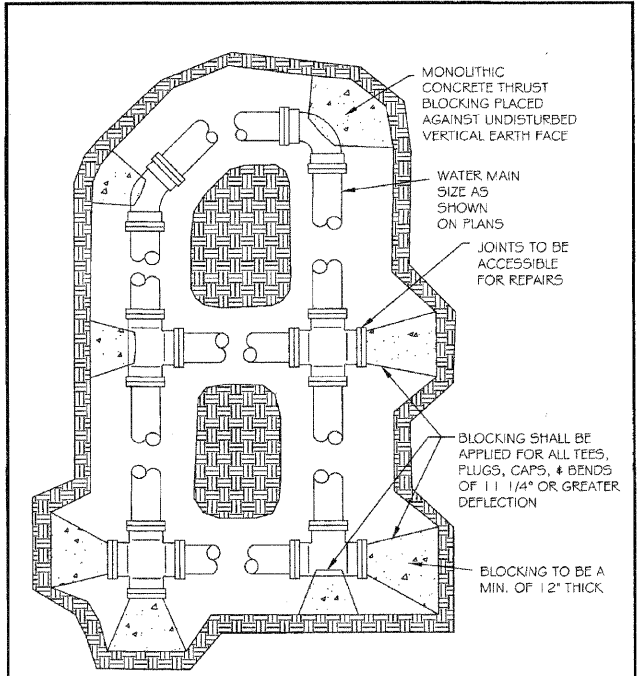

REVISIONS		THRUST BLOCKING	
DATE	BY	CHECKED	DRAWING NUMBER
		DP	
SCALE: NOT TO SCALE		DATE: 1/04	

PLOT DATE = 1/5/2009  
 FILE NAME = H:\Aurora\120859\_117\11A\Civil\Sheet\Details\_S\WB1.dgn  
 PLOT SCALE = NONE  
 USER NAME = USER

**RHAA**  
 Robert H. Anderson & Associates, Inc.  
 Consulting Engineers & Land Surveyors  
 License No. 04-005281  
 Phone No. 630-584-3530

REVISIONS		ILLINOIS DEPARTMENT OF TRANSPORTATION	
NAME	DATE	CONSTRUCTION DETAILS	
		SCALE: VERT. NONE	
		DATE: 1/7/09	
		DRAWN BY: TC/SBP	
		CHECKED BY: TC/SBP	