


PLOT DATE = 1/5/2009  
 PLOT BY = H:\Users\126095.LTPH\1\civil\sheet\sheet-5064.dwg  
 PLOT SCALE = 1"=50'  
 USER NAME = USER

ORIGINAL SURVEYED \_\_\_\_\_  
 SURVEY PLOTTED \_\_\_\_\_  
 NOTE BOOK NO. \_\_\_\_\_  
 AREAS CHECKED \_\_\_\_\_

FINAL SURVEYED \_\_\_\_\_  
 SURVEY PLOTTED \_\_\_\_\_  
 NOTE BOOK NO. \_\_\_\_\_  
 AREAS CHECKED \_\_\_\_\_

BY \_\_\_\_\_  
 DATE \_\_\_\_\_

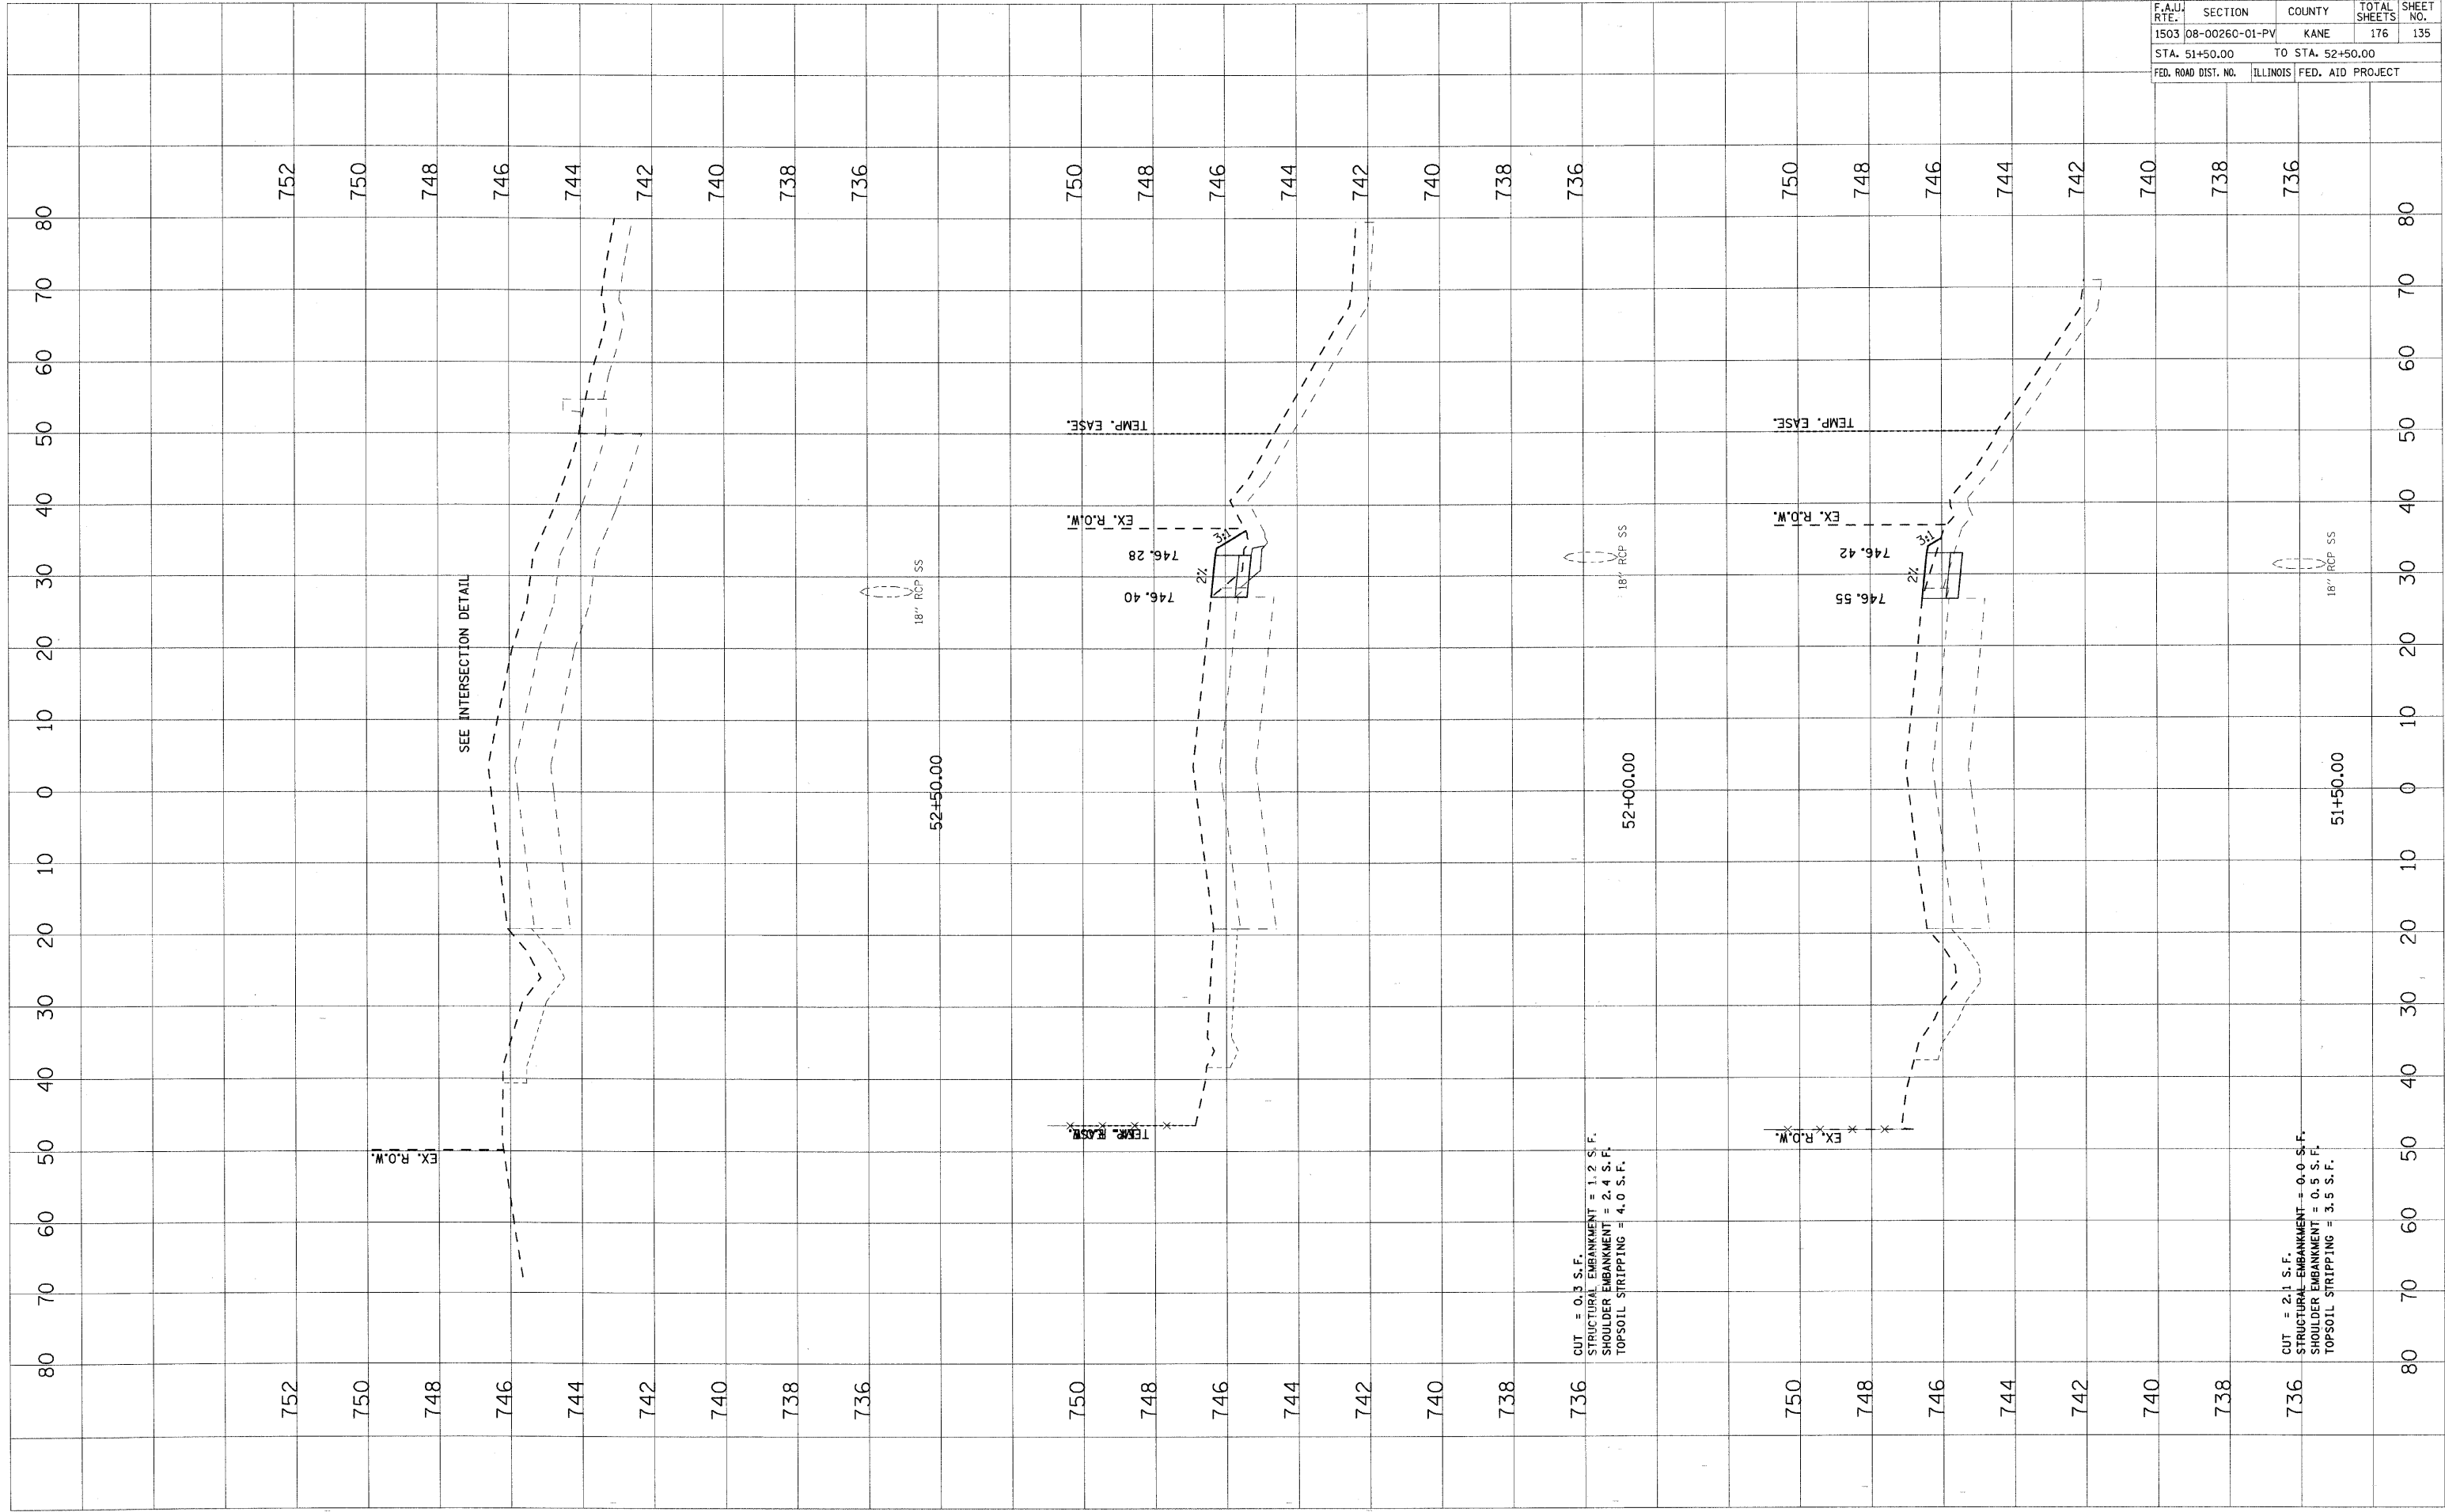

**STAGE 1A - INDIAN TRAIL**

F.A.U. RTE.	SECTION	COUNTY	TOTAL SHEETS	SHEET NO.
1503	08-00260-01-PV	KANE	176	135
STA. 51+50.00		TO STA. 52+50.00		
FED. ROAD DIST. NO.	ILLINOIS	FED. AID PROJECT		

CUT = 2.1 S.F.  
 STRUCTURAL EMBANKMENT = 0.0 S.F.  
 SHOULDER EMBANKMENT = 0.5 S.F.  
 TOPSOIL STRIPPING = 3.5 S.F.

CUT = 0.3 S.F.  
 STRUCTURAL EMBANKMENT = 1.2 S.F.  
 SHOULDER EMBANKMENT = 2.4 S.F.  
 TOPSOIL STRIPPING = 4.0 S.F.

TEMP. EASE.  
 EX. R.O.W.

EX. R.O.W.

TEMP. EASE.

TEMP. EASE.

SEE INTERSECTION DETAIL

52+50.00

52+00.00

51+50.00

18" RCP SS

18" RCP SS

18" RCP SS

746.40

746.28

746.55

746.42

752

750

748

746

744

742

740

738

736

750

748

746

744

742

740

738

736

750

748

746

744

742

740

738

736

80

70

60

50

40

30

20

10

0

10

20

30

40

50

60

70

80