


F.A.U. RTE.	SECTION	COUNTY	TOTAL SHEETS	SHEET NO.
1503	08-00260-01-PV	KANE	176	137
STA. 54+00.00		TO STA. 54+50.00		
FED. ROAD DIST. NO.		ILLINOIS	FED. AID PROJECT	

FINAL SURVEY	SURVEYED	BY	DATE
NOTE BOOK NO.	PLOTTED		
	DATE		
	AREAS CHECKED		

ORIGINAL SURVEY	SURVEYED	BY	DATE
NO.	PLOTTED		
	DATE		
	AREAS CHECKED		

PLOT DATE = 1/5/2009
 PLOT SCALE = 1"=40'
 USER NAME = USER

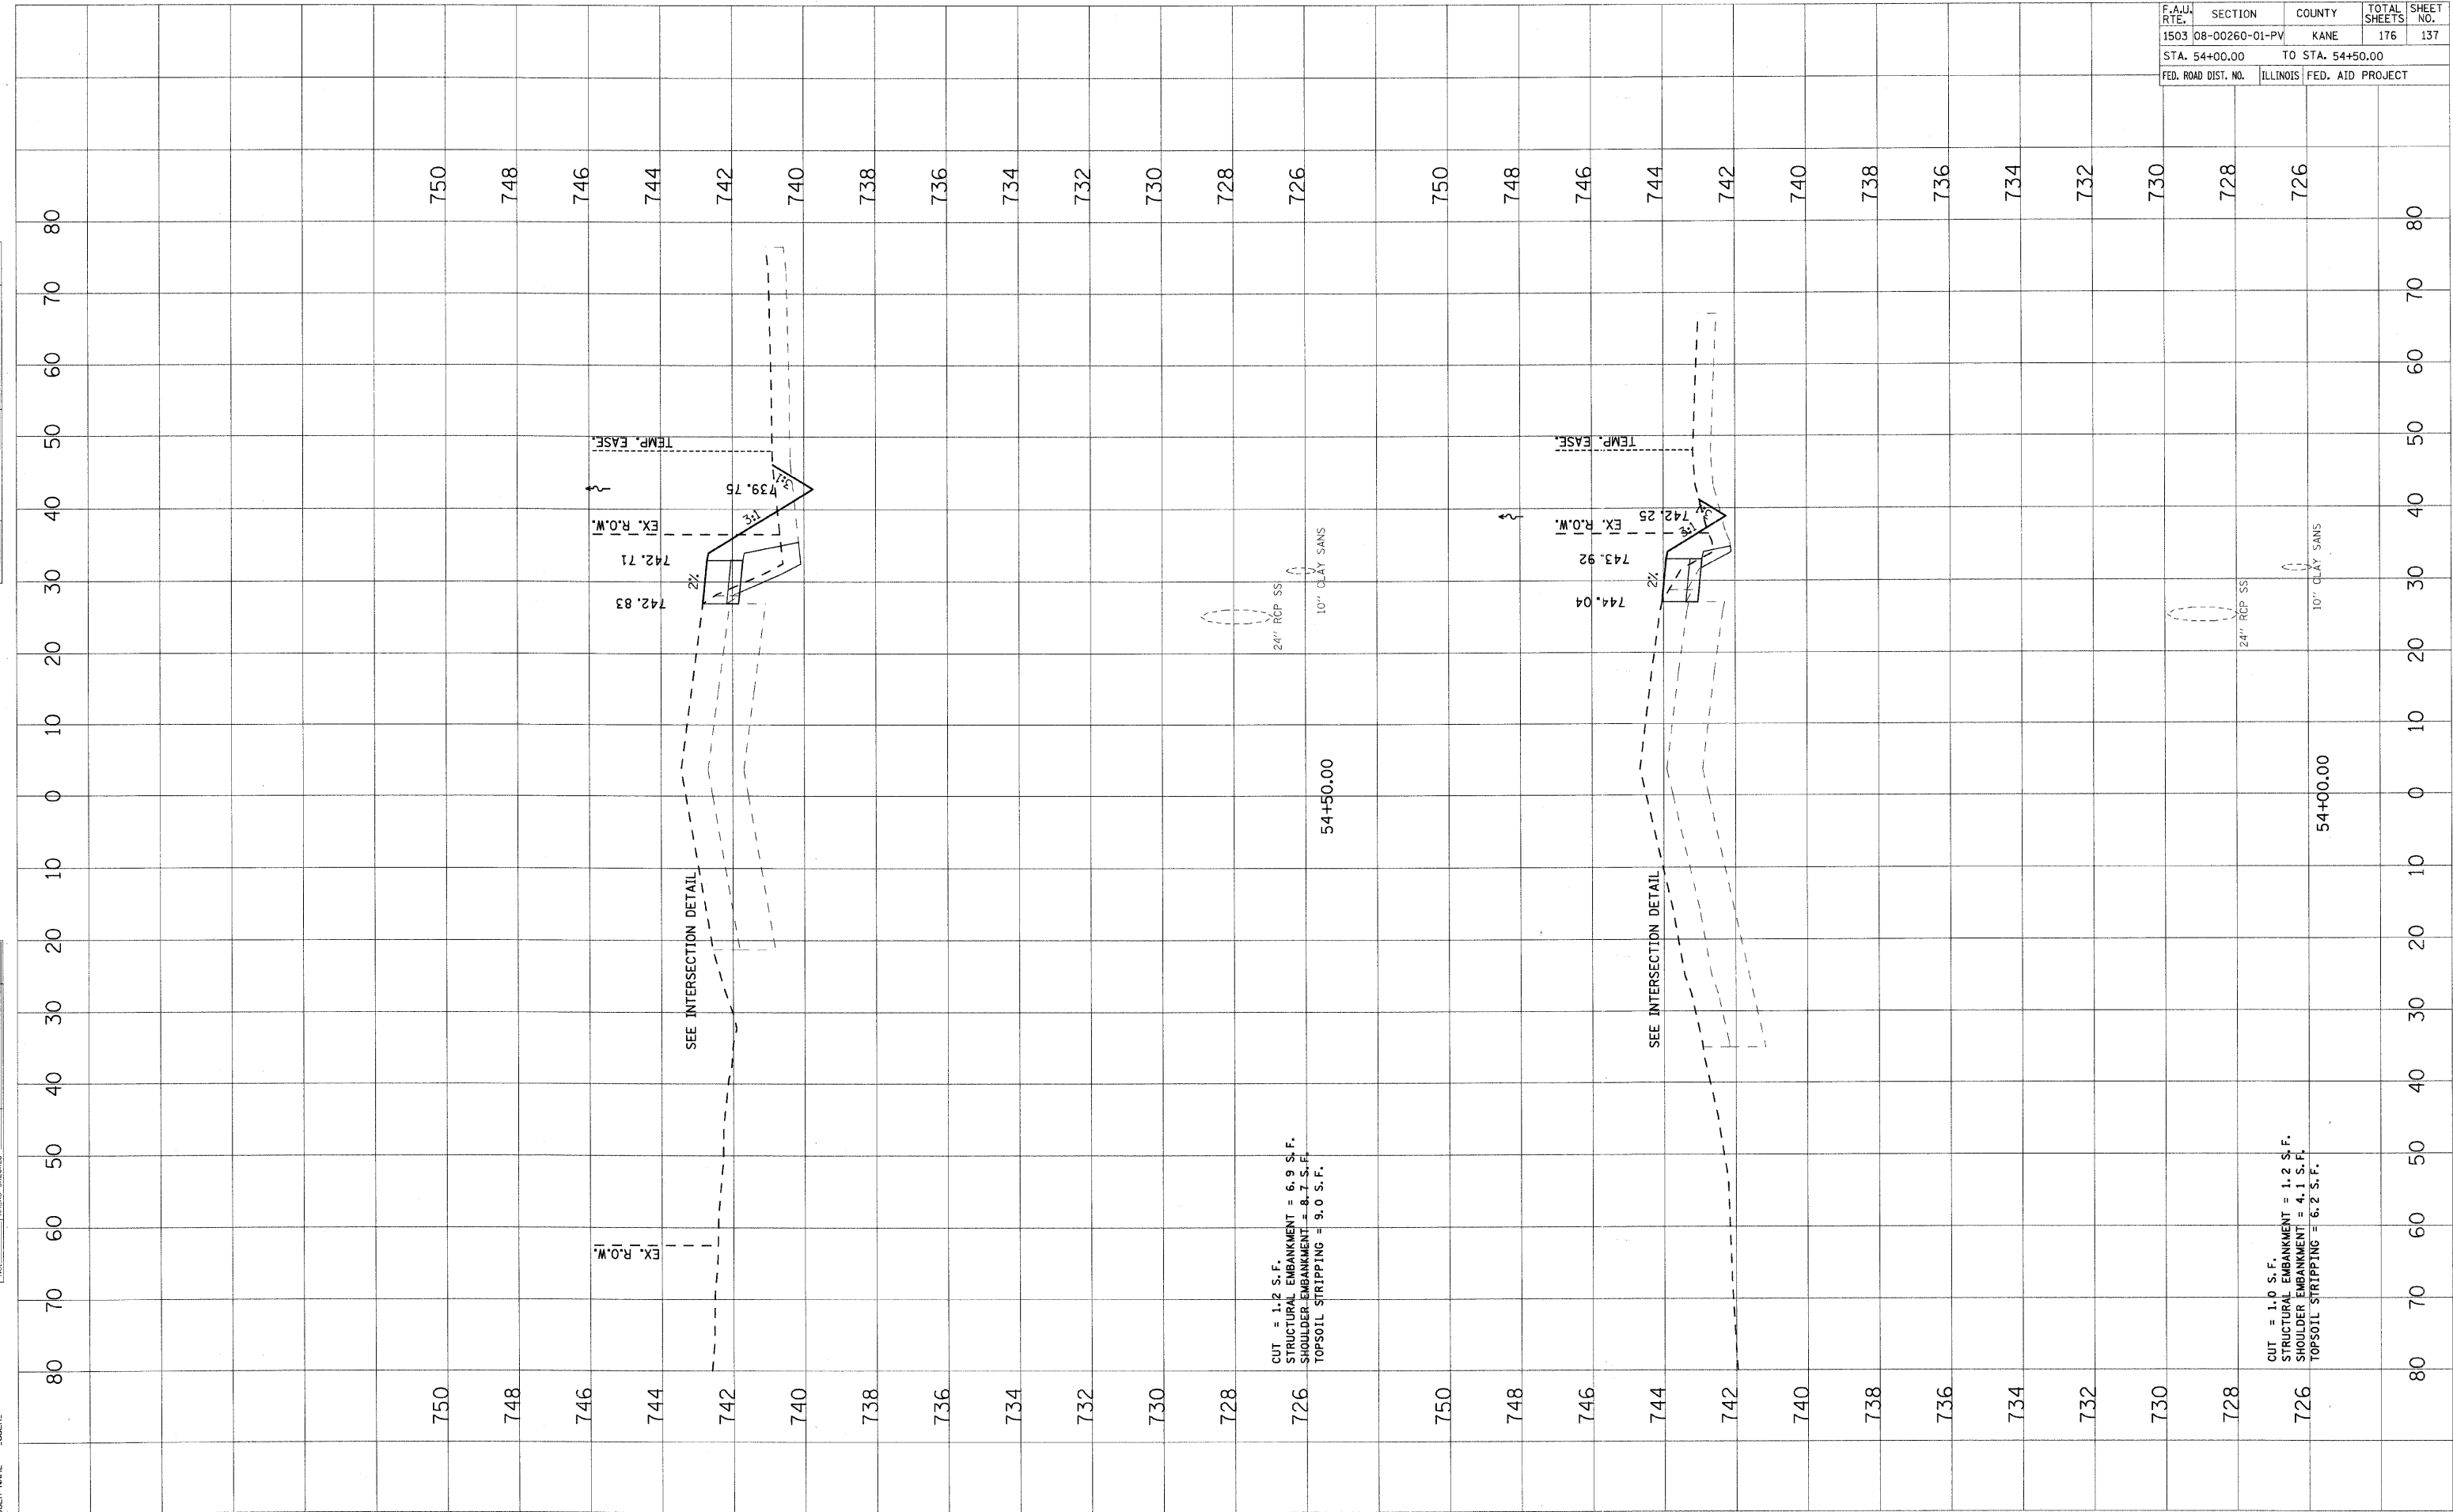

CUT = 1.2 S.F.
 STRUCTURAL EMBANKMENT = 6.9 S.F.
 SHOULDER EMBANKMENT = 8.7 S.F.
 TOPSOIL STRIPPING = 9.0 S.F.

CUT = 1.0 S.F.
 STRUCTURAL EMBANKMENT = 1.2 S.F.
 SHOULDER EMBANKMENT = 4.1 S.F.
 TOPSOIL STRIPPING = 6.2 S.F.