


F.A.U. RTE.	SECTION	COUNTY	TOTAL SHEETS	SHEET NO.
1503	06-00260-00-PV	KANE	176	156
STA. 42+50.00		TO STA. 44+19.64		
FED. ROAD DIST. NO.		ILLINOIS	FED. AID PROJECT	

FINAL SURVEY	BY	DATE
SURVEYED		
NOTED		
TEMPLATE		
AREAS		
CHECKED		

ORIGINAL SURVEY	BY	DATE
SURVEYED		
NOTED		
TEMPLATE		
AREAS		
CHECKED		

PLOT DATE = 1/5/2009
 FILE NAME = H:\Users\A1208893.LTP\11\G\11\SH\156156.dwg
 PLOT SCALE = USER
 USER NAME = USER

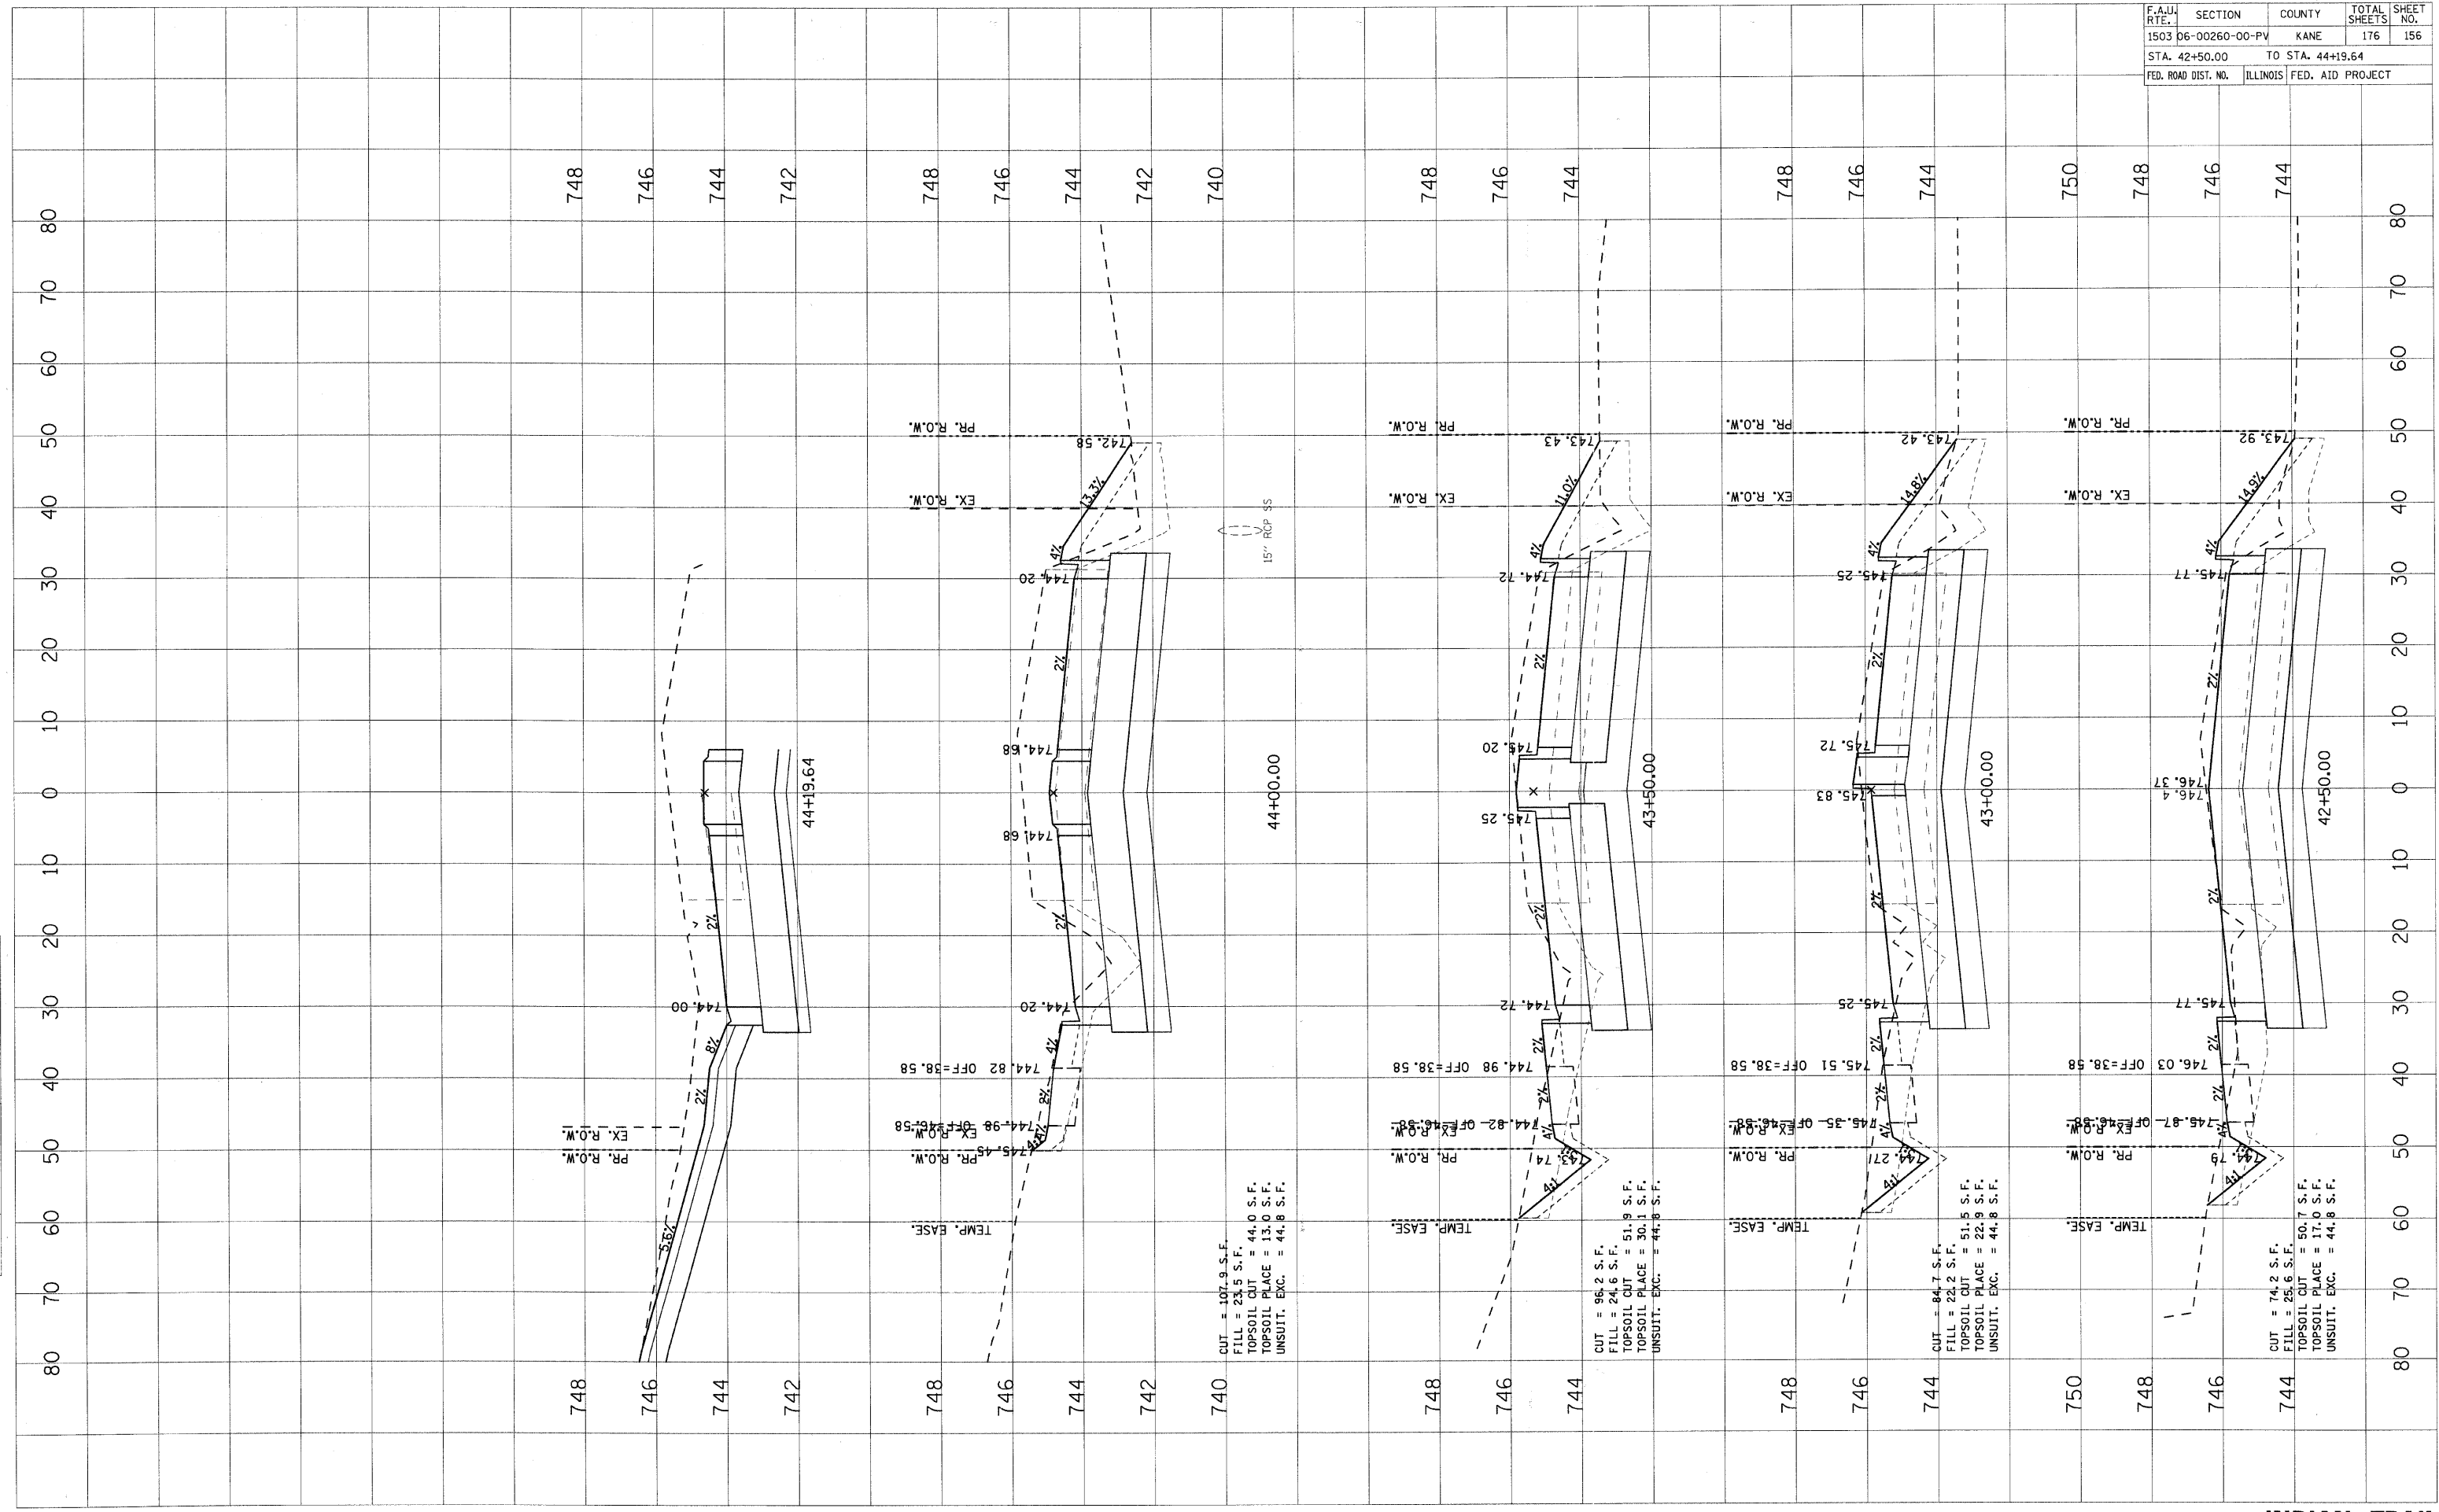

44+00.00
 CUT = 107.9 S.F.
 FILL = 23.5 S.F.
 TOPSOIL CUT = 44.0 S.F.
 TOPSOIL PLAGE = 13.0 S.F.
 UNSUIT. EXC. = 44.8 S.F.

43+50.00
 CUT = 96.2 S.F.
 FILL = 24.6 S.F.
 TOPSOIL CUT = 51.9 S.F.
 TOPSOIL PLAGE = 30.1 S.F.
 UNSUIT. EXC. = 44.8 S.F.

43+00.00
 CUT = 84.7 S.F.
 FILL = 22.2 S.F.
 TOPSOIL CUT = 51.5 S.F.
 TOPSOIL PLAGE = 22.9 S.F.
 UNSUIT. EXC. = 44.8 S.F.

42+50.00
 CUT = 74.2 S.F.
 FILL = 25.6 S.F.
 TOPSOIL CUT = 50.7 S.F.
 TOPSOIL PLAGE = 17.0 S.F.
 UNSUIT. EXC. = 44.8 S.F.