


PLOT DATE = 1/5/2009
 FILE NAME = H:\m\p\1220085\1\TPH1\CV1\SHX\82\82.DWG
 PLOT SCALE = USER
 USER NAME = USER

ORIGINAL SURVEY BY DATE
 SURVEYED BY DATE
 PLOTTED BY DATE
 TEMPLATE NO.
 AREAS CHECKED

FINAL SURVEY BY DATE
 SURVEYED BY DATE
 PLOTTED BY DATE
 TEMPLATE NO.
 AREAS CHECKED

CONTRACT NO. 63095

F.A.J.J. RTE.	SECTION	COUNTY	TOTAL SHEETS	SHEET NO.
1503 D6-00260-00-PV		KANE	176	159
STA. 48+00.00		TO STA. 49+00.00		
FED. ROAD DIST. NO.	ILLINOIS	FED. AID PROJECT		

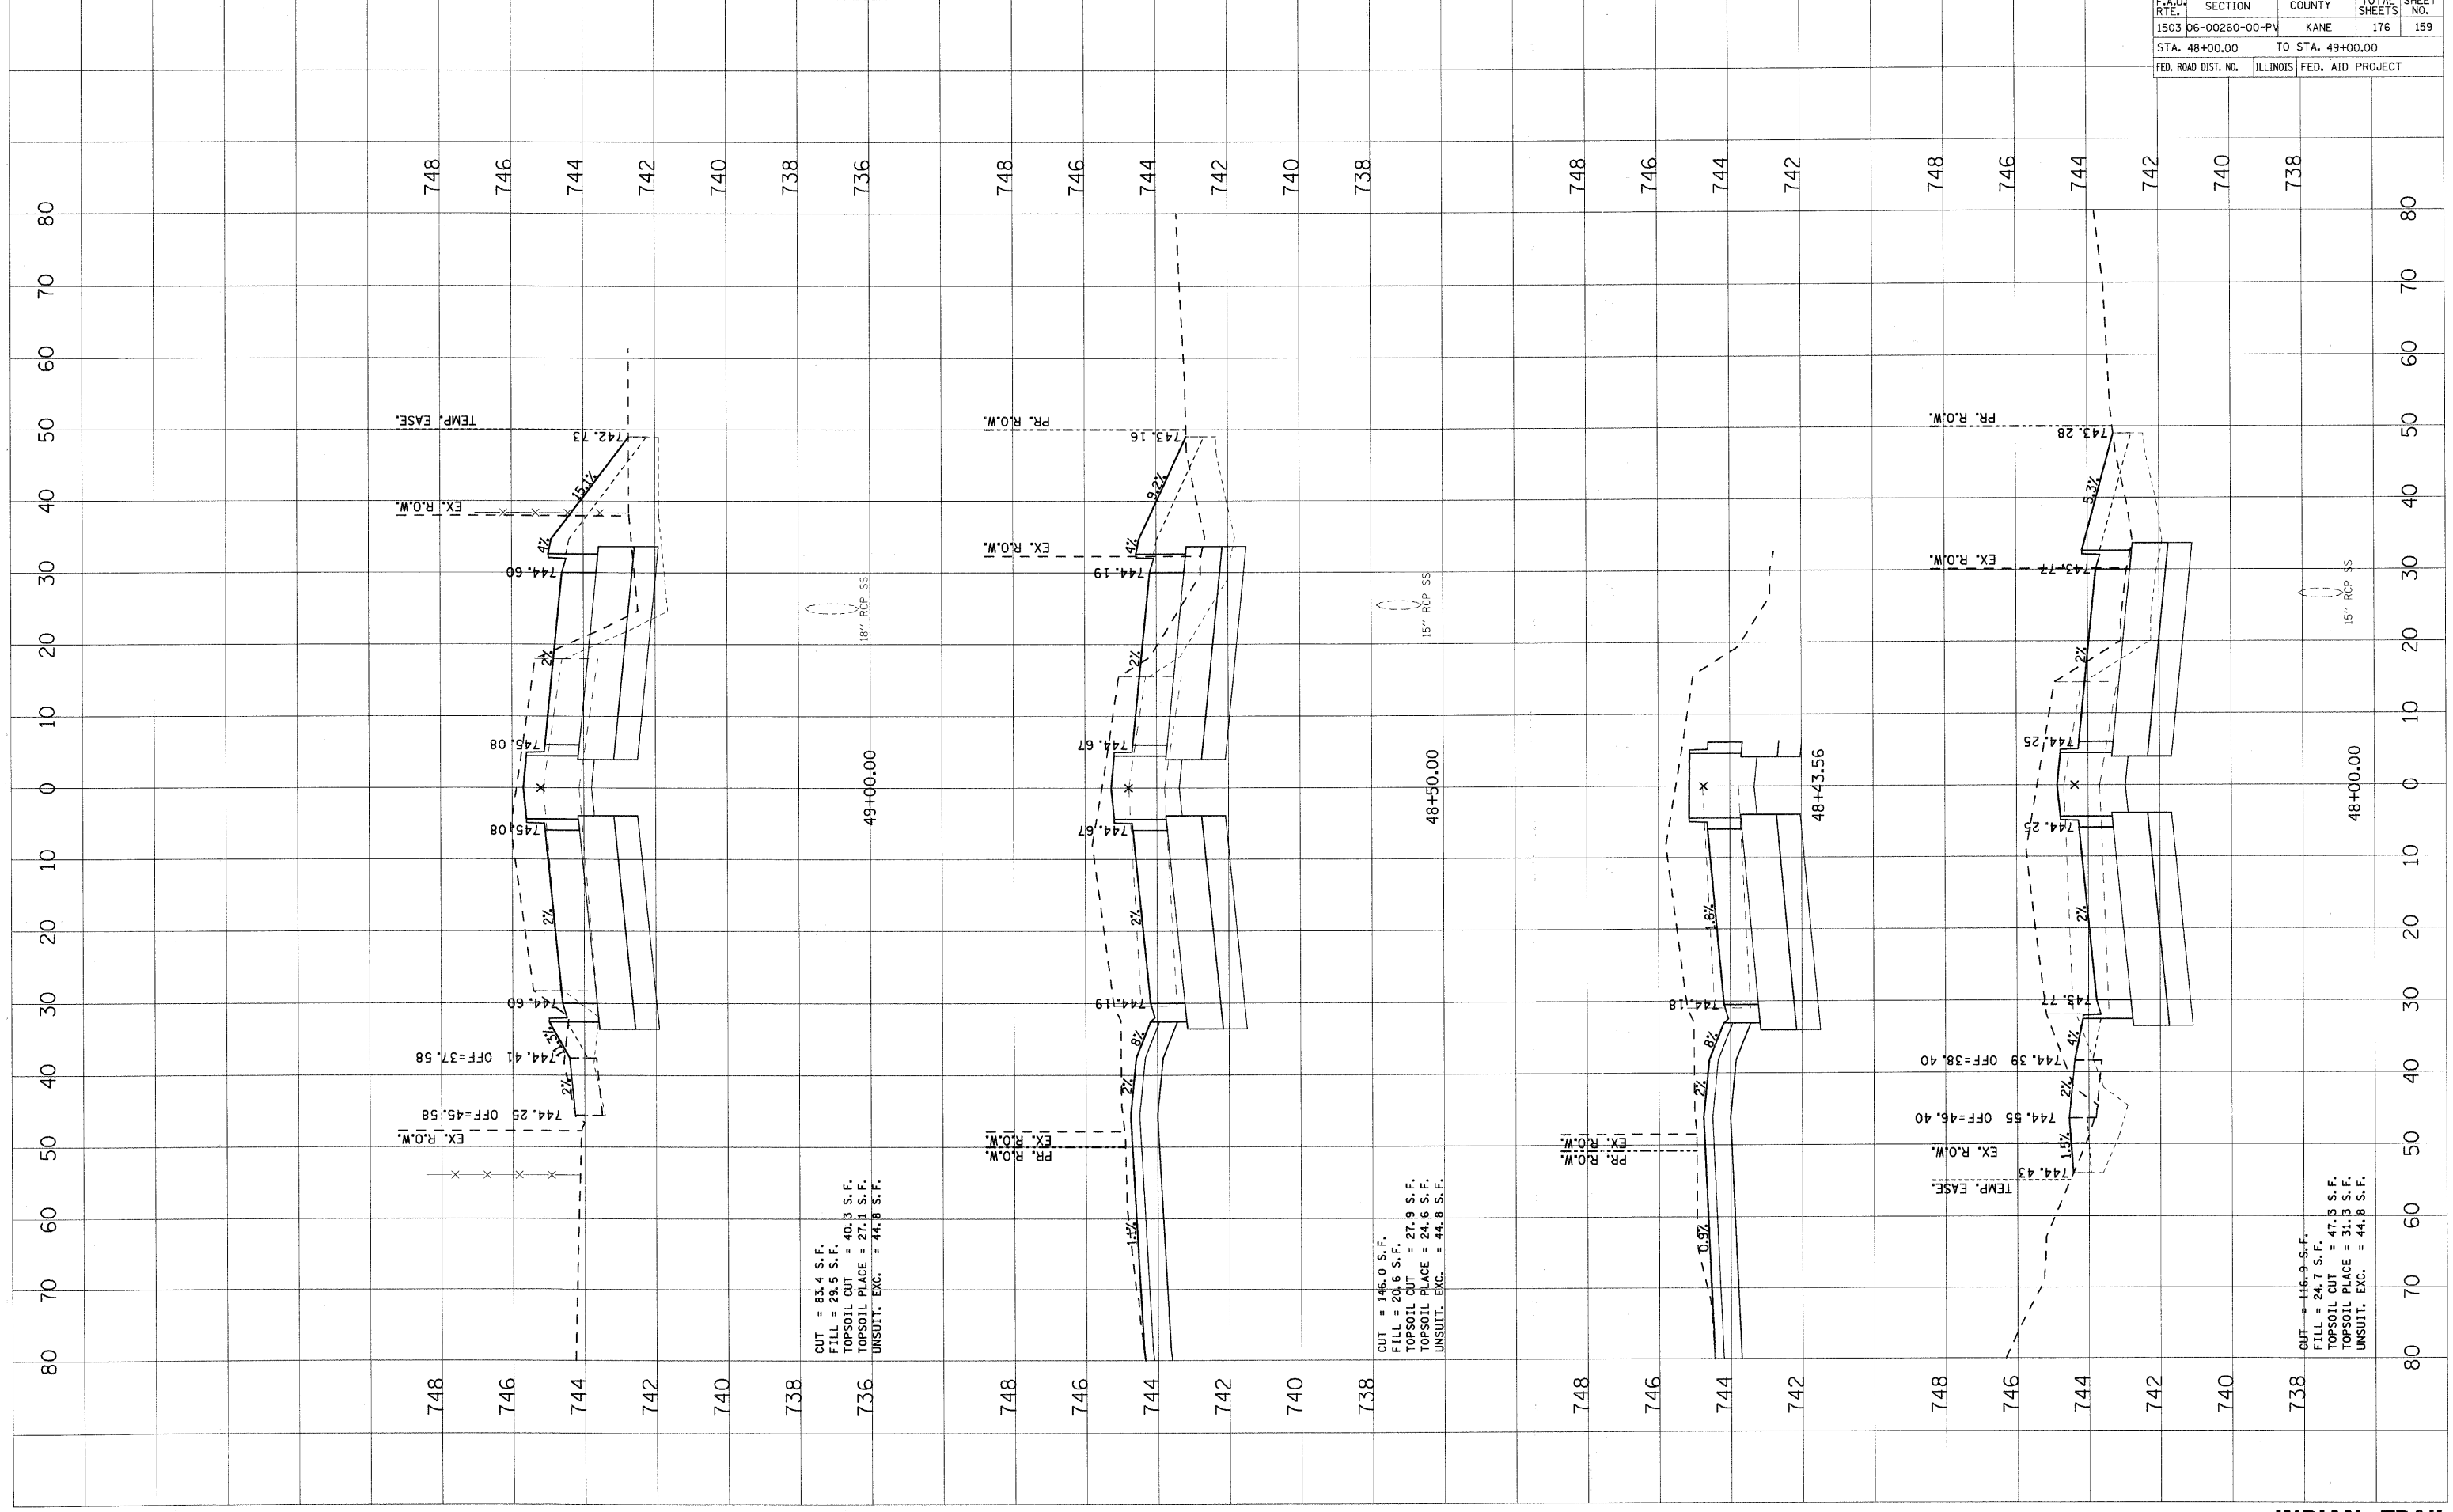

INDIAN TRAIL