


PLOT DATE = 1/5/2009  
 FILE NAME = H:\Aurora\128859\_1\PLAN\G:\1\SH\A\181\181E.dwg  
 PLOT SCALE = USER  
 USER NAME = USER

ORIGINAL SURVEY	BY	DATE
SWICHTER PLOTTED		
NOTE BOOK		
AREAS CHECKED		
NO.		

FINL SURVEY	BY	DATE
SWICHTER PLOTTED		
NOTE BOOK		
AREAS CHECKED		
NO.		

F.A.U. RTE.	SECTION	COUNTY	TOTAL SHEETS	SHEET NO.
1503 D6-00260-00-PV		KANE	176	160
STA. 49+50.00		TO STA. 50+50.00		
FED. ROAD DIST. NO.	ILLINOIS	FED. AID PROJECT		

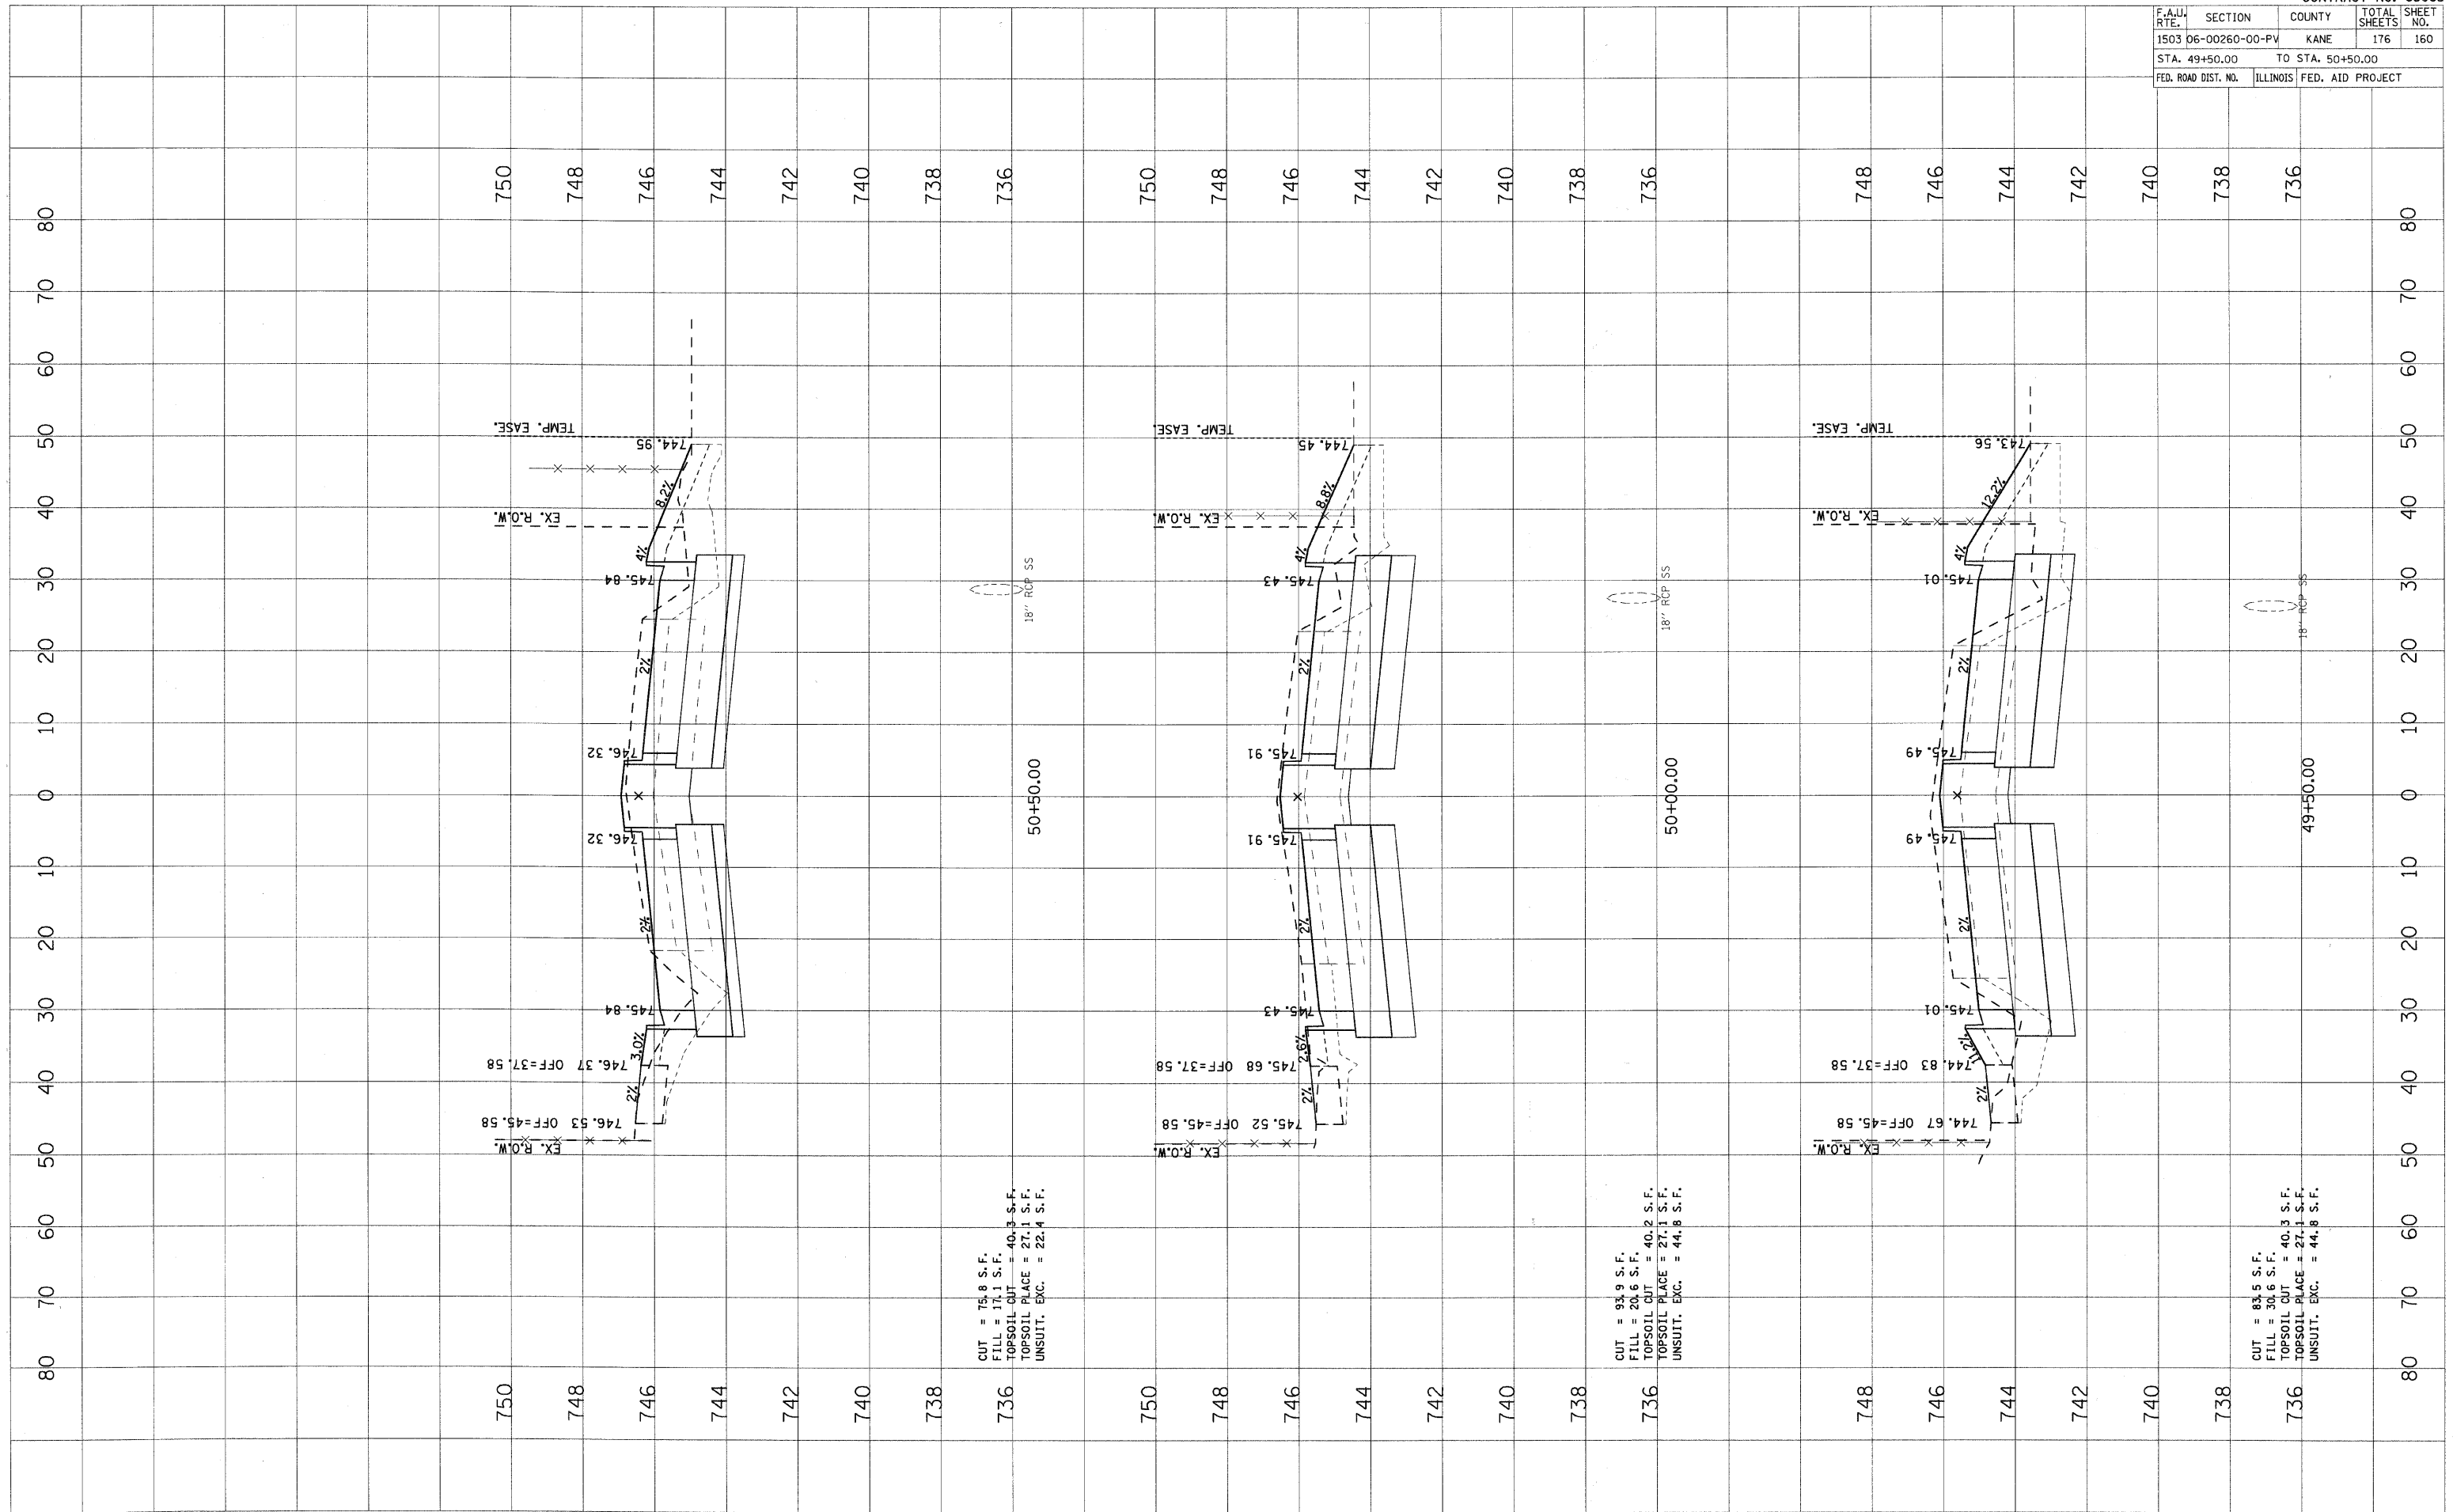

CUT = 75.8 S.F.  
 FILL = 17.1 S.F.  
 TOPSOIL CUT = 40.3 S.F.  
 TOPSOIL PLACE = 27.1 S.F.  
 UNSUIT. ENC. = 22.4 S.F.

CUT = 93.9 S.F.  
 FILL = 20.6 S.F.  
 TOPSOIL CUT = 40.2 S.F.  
 TOPSOIL PLACE = 27.1 S.F.  
 UNSUIT. ENC. = 44.8 S.F.

CUT = 83.5 S.F.  
 FILL = 30.6 S.F.  
 TOPSOIL CUT = 40.3 S.F.  
 TOPSOIL PLACE = 27.1 S.F.  
 UNSUIT. ENC. = 44.8 S.F.