


F.A.U. RTE.	SECTION	COUNTY	TOTAL SHEETS	SHEET NO.
1503	06-00260-00-PV	KANE	176	161
STA. 51+00.00		TO STA. 52+00.00		
FED. ROAD DIST. NO.	ILLINOIS	FED. AID PROJECT		

FINAL SURVEY	DATE
NO. _____	_____
BY _____	_____
TEMP. EASE.	_____
EX. R.O.W.	_____
AREAS CHECKED	_____

ORIGINAL SURVEY	DATE
NO. _____	_____
BY _____	_____
TEMP. EASE.	_____
EX. R.O.W.	_____
AREAS CHECKED	_____

PLOT DATE = 1/5/2009
 FILE NAME = H:\Users\j208695_1\Public\GIS\11\Sh\11\63095.dwg
 PLOT SCALE = USER
 USER NAME = USER

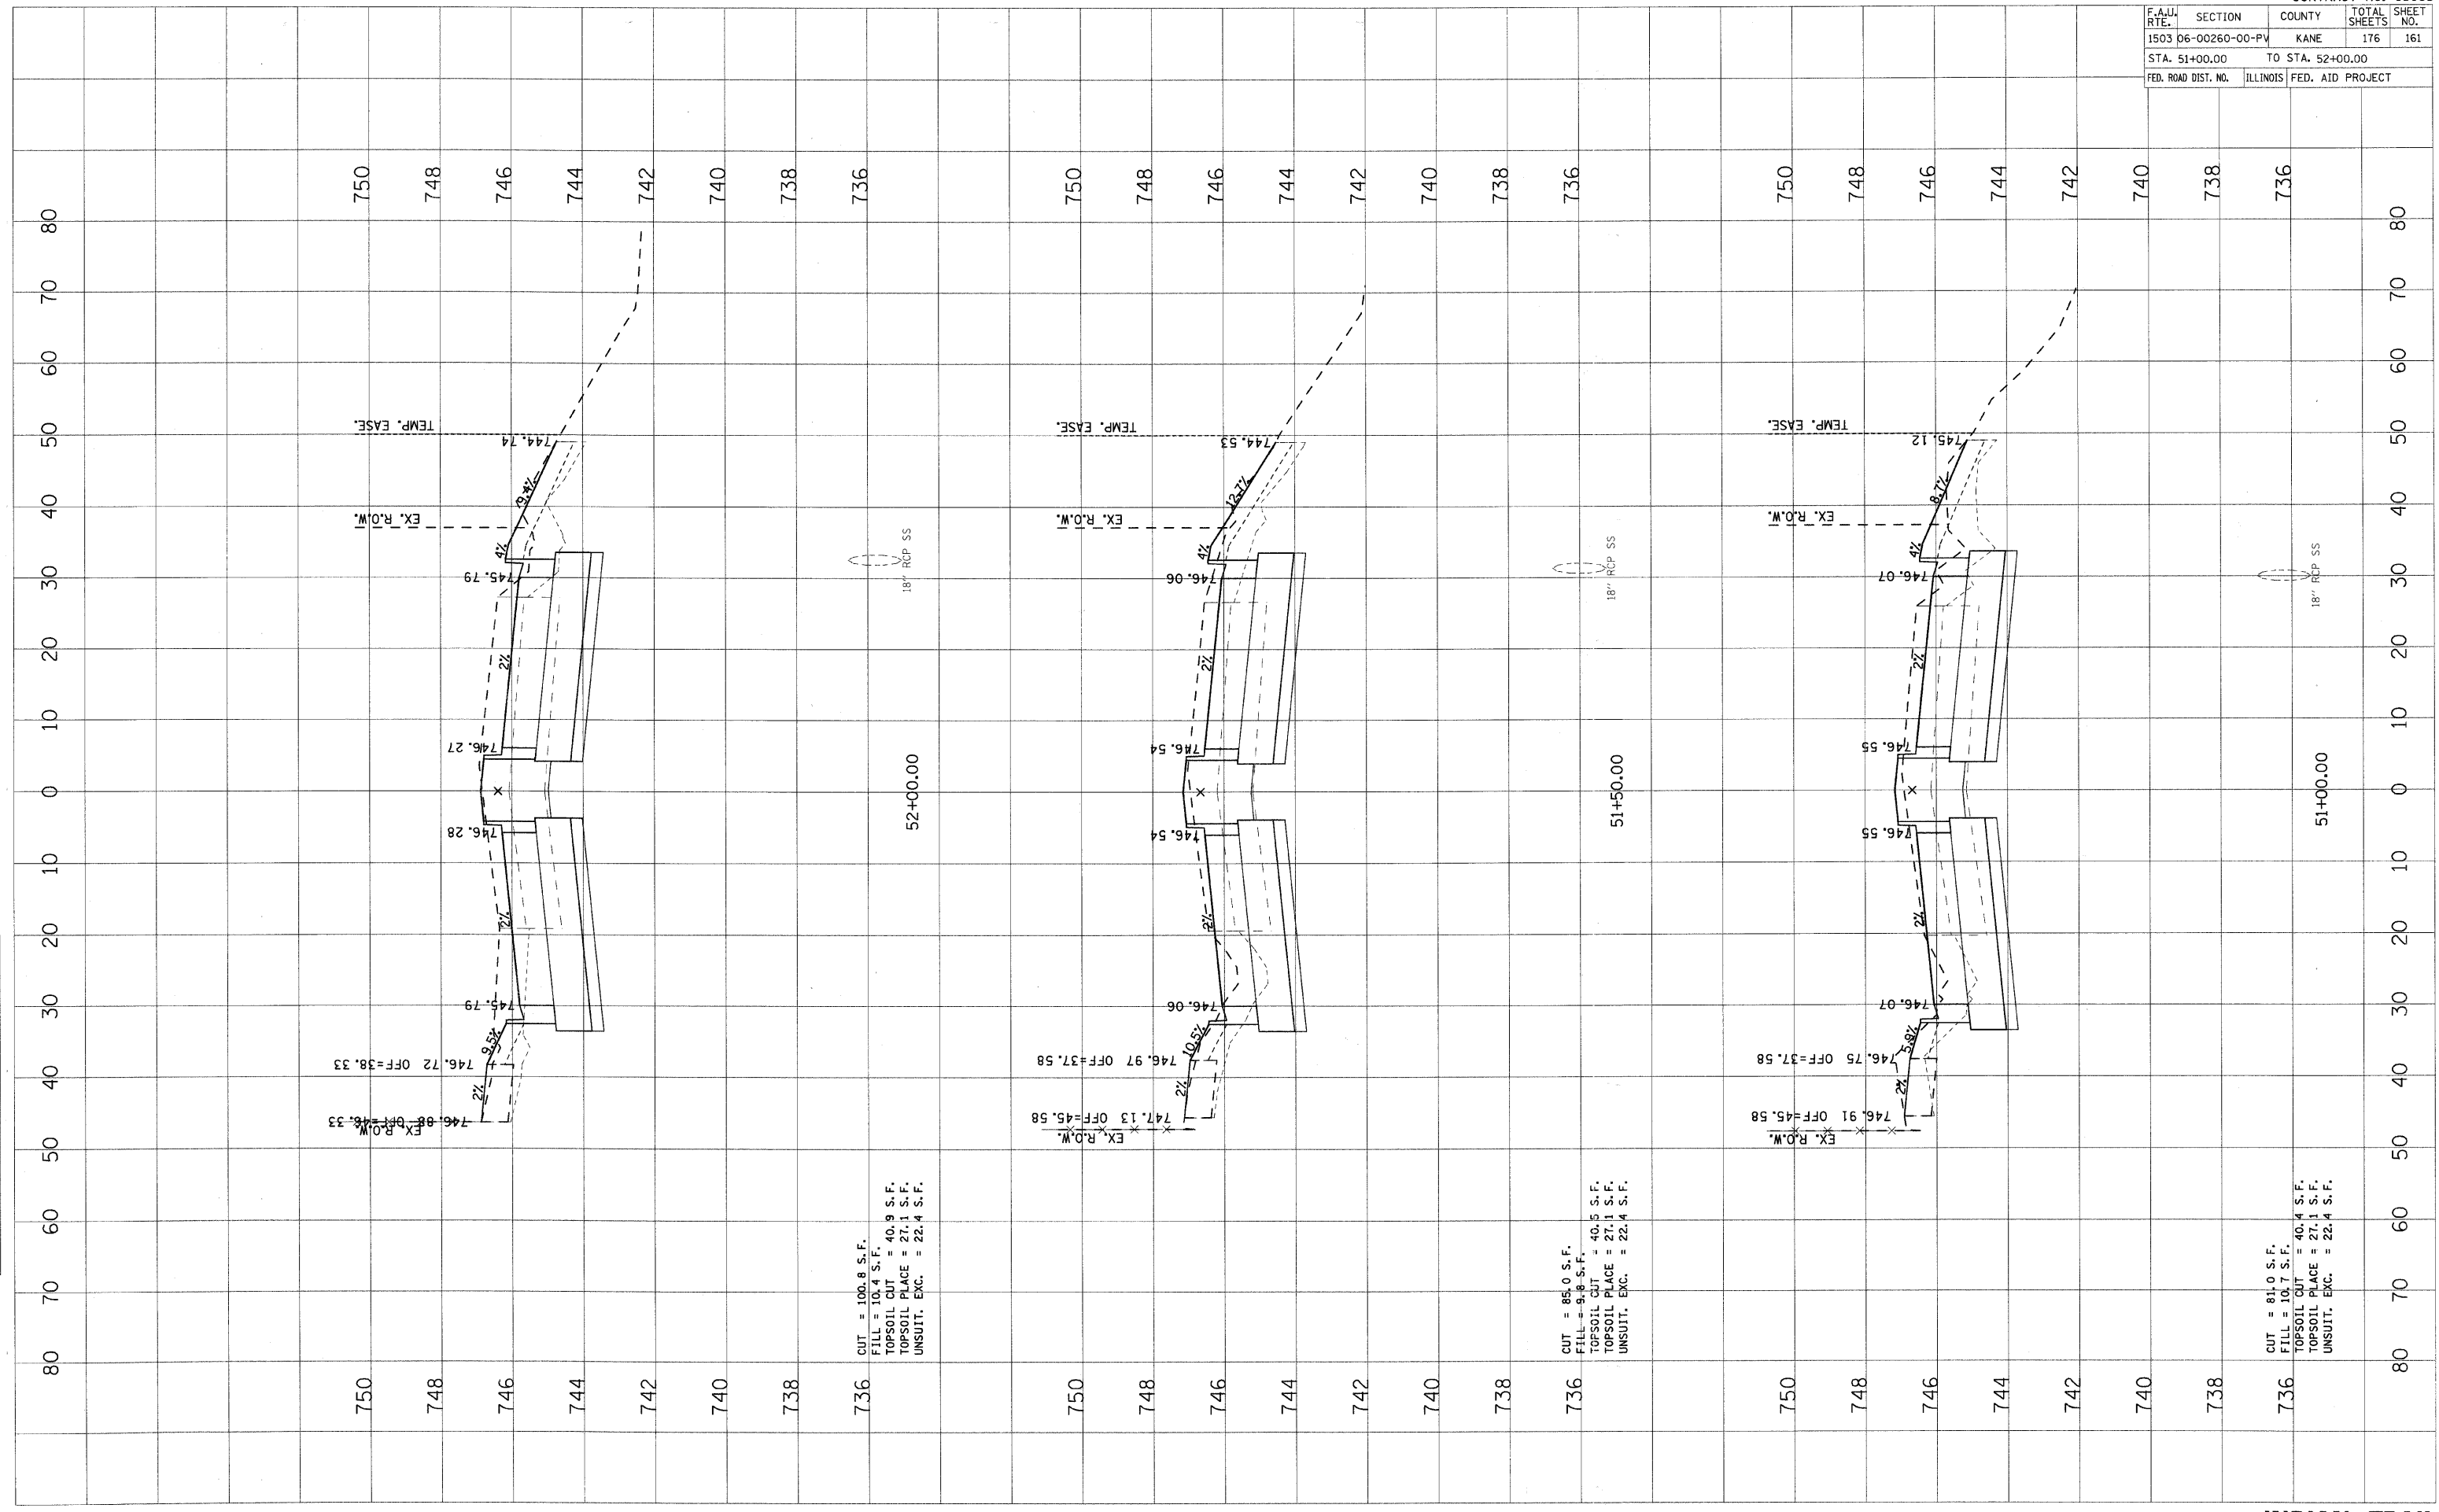

750
748
746
744
742

750
748
746
744
742

736
CUT = 100.8 S.F.
FILL = 10.4 S.F.
TOPSOIL CUT = 40.9 S.F.
TOPSOIL PLACE = 27.1 S.F.
UNSUIT. EXC. = 22.4 S.F.

750
748
746
744
742

750
748
746
744
742

736
CUT = 85.0 S.F.
FILL = 9.8 S.F.
TOPSOIL CUT = 40.5 S.F.
TOPSOIL PLACE = 27.1 S.F.
UNSUIT. EXC. = 22.4 S.F.

750
748
746
744
742

750
748
746
744
742

736
CUT = 81.0 S.F.
FILL = 10.7 S.F.
TOPSOIL CUT = 40.4 S.F.
TOPSOIL PLACE = 27.1 S.F.
UNSUIT. EXC. = 22.4 S.F.