


PLOT DATE = 1/5/2009
 FILE NAME = I:\Road\120869\120869.dwg
 PLOT SCALE = USER
 USER NAME = USER

ORIGINAL SURVEY PLOTTED DATE
 SURVEY PLOTTED DATE
 BY DATE

FINAL SURVEY PLOTTED DATE
 SURVEY PLOTTED DATE
 BY DATE

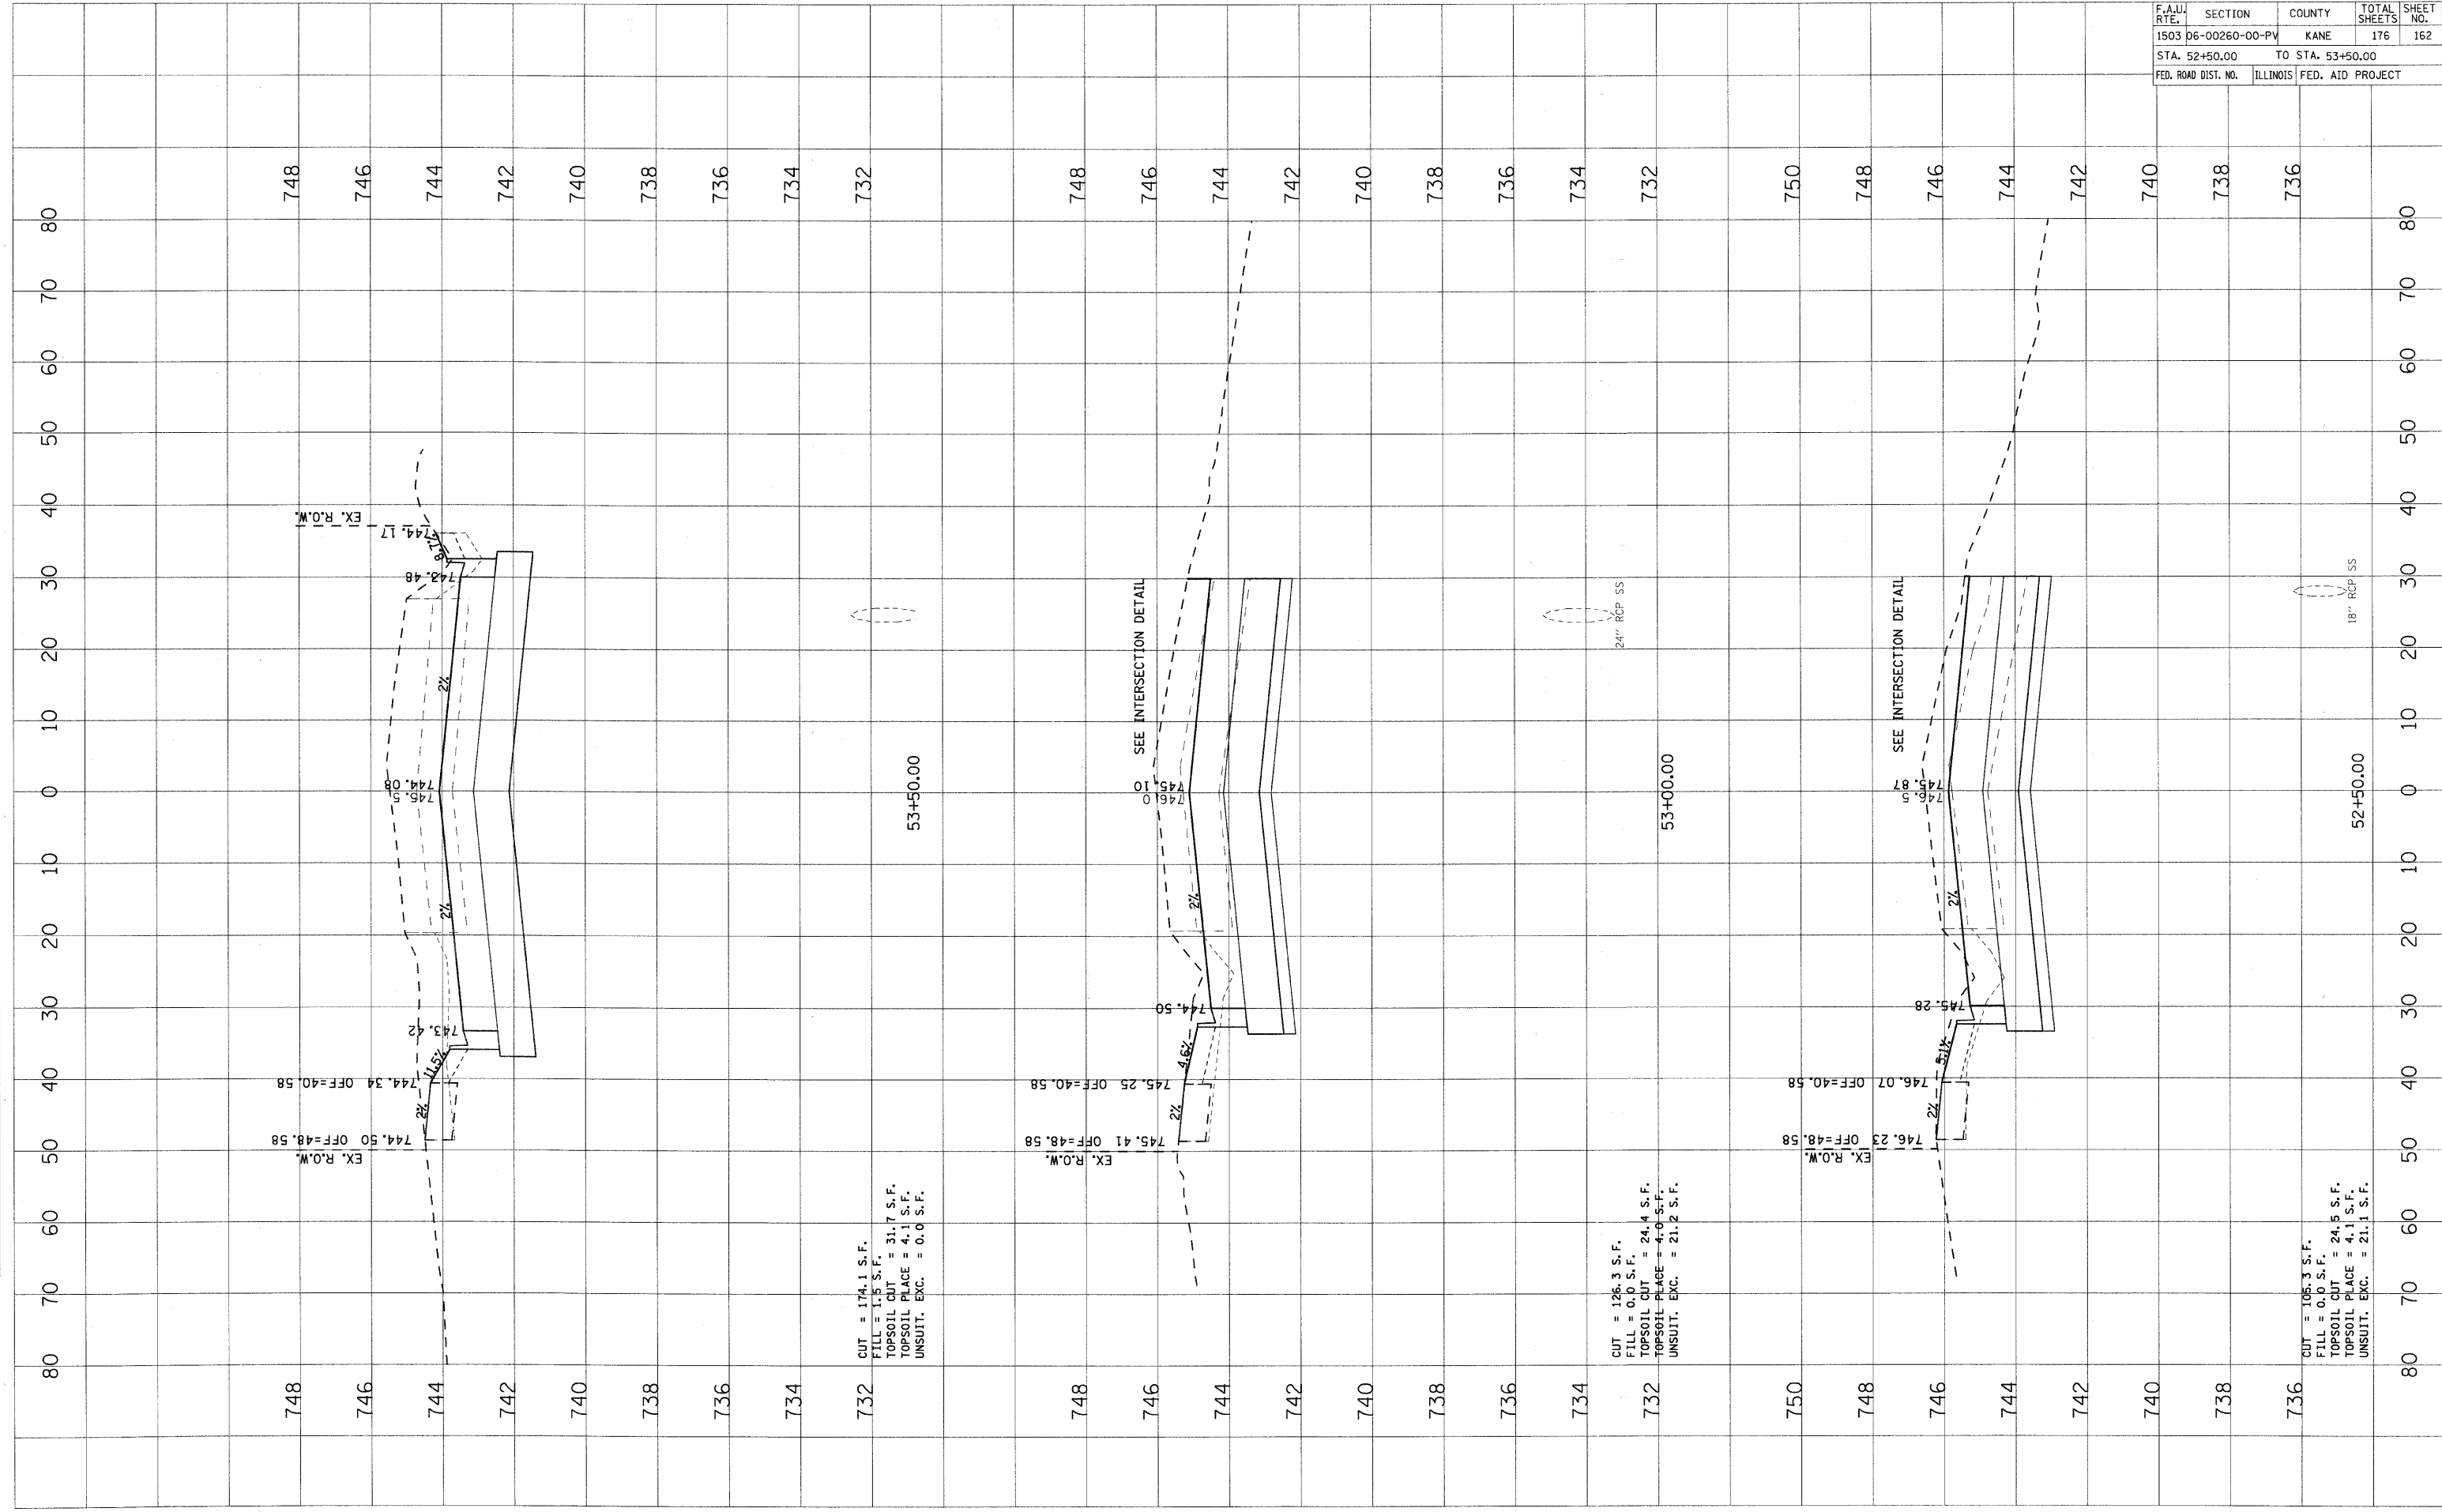

F.A.U. No.	SECTION	COUNTY	TOTAL SHEETS	SHEET NO.
1503	D6-00260-00-PV	KANE	176	162
STA. 52+50.00		TO STA. 53+50.00		
FED. ROAD DIST. NO.		ILLINOIS	FED. AID PROJECT	