


PLOT DATE = 1/2/2009
 FILE NAME = H:\Aurora\22895\17PH1\G:\1\SHA\WATER.dwg
 PLOTTER = HP DesignJet 500
 USER NAME = JUSER

ORIGINAL SURVEYED SURVEY PLOTTED TEMPLATE AREAS CHECKED
 NO. BY DATE

FIRM SURVEYED SURVEY PLOTTED TEMPLATE AREAS CHECKED
 NO. BY DATE

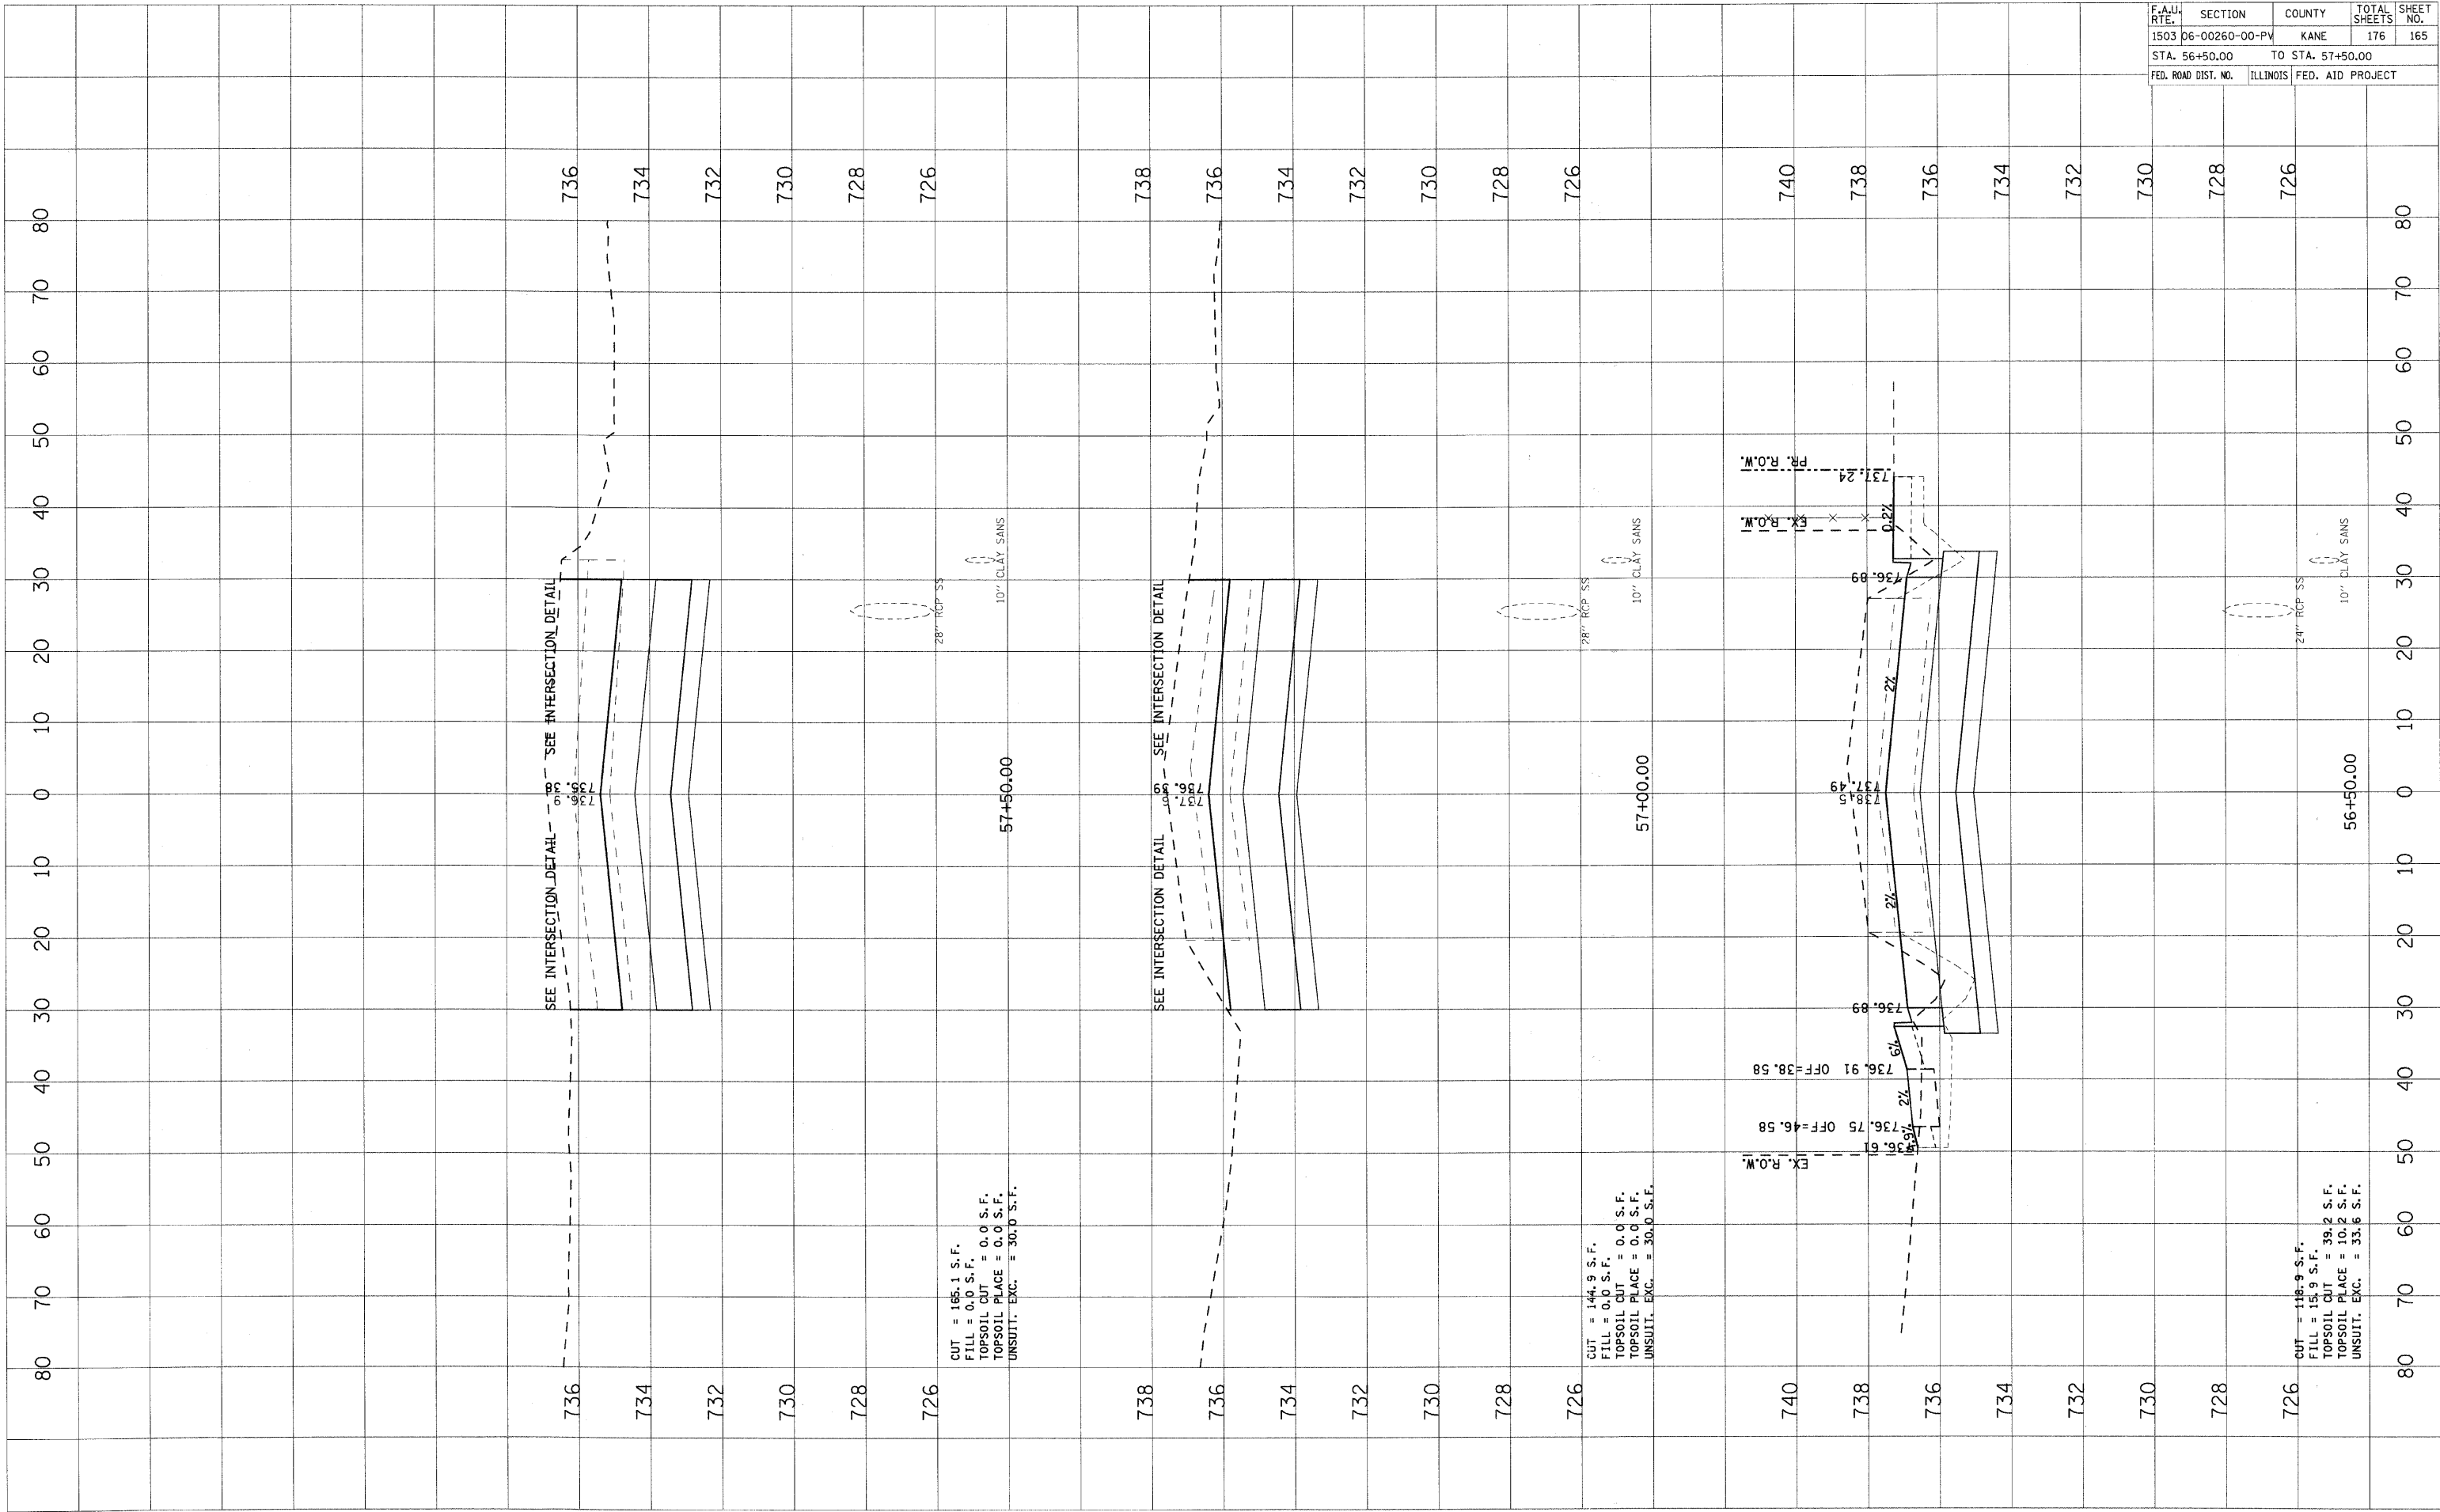

F.A.I.D. RTE.	SECTION	COUNTY	TOTAL SHEETS	SHEET NO.
1503	06-00260-00-PV	KANE	176	165
STA. 56+50.00		TO STA. 57+50.00		
FED. ROAD DIST. NO.		ILLINOIS	FED. AID PROJECT	