


PLOT DATE = 1/5/2009
 PLOT SCALE = 1"=40.00'
 USER NAME = USER

ORIGINAL SURVEYED BY DATE
 SURVEY PLOTTED BY DATE
 NOTE BOOK NO. DATE
 AREAS CHECKED

FINAL SURVEYED BY DATE
 SURVEY PLOTTED BY DATE
 NOTE BOOK NO. DATE
 AREAS CHECKED

F.A.U. RTE.		SECTION	COUNTY	TOTAL SHEETS	SHEET NO.
1503		06-00260-00-PV	KANE	176	167
STA. 60+00.00		TO STA. 61+00.00			
FED. ROAD DIST. NO.	ILLINOIS	FED. AID PROJECT			

CONTRACT NO. 63095

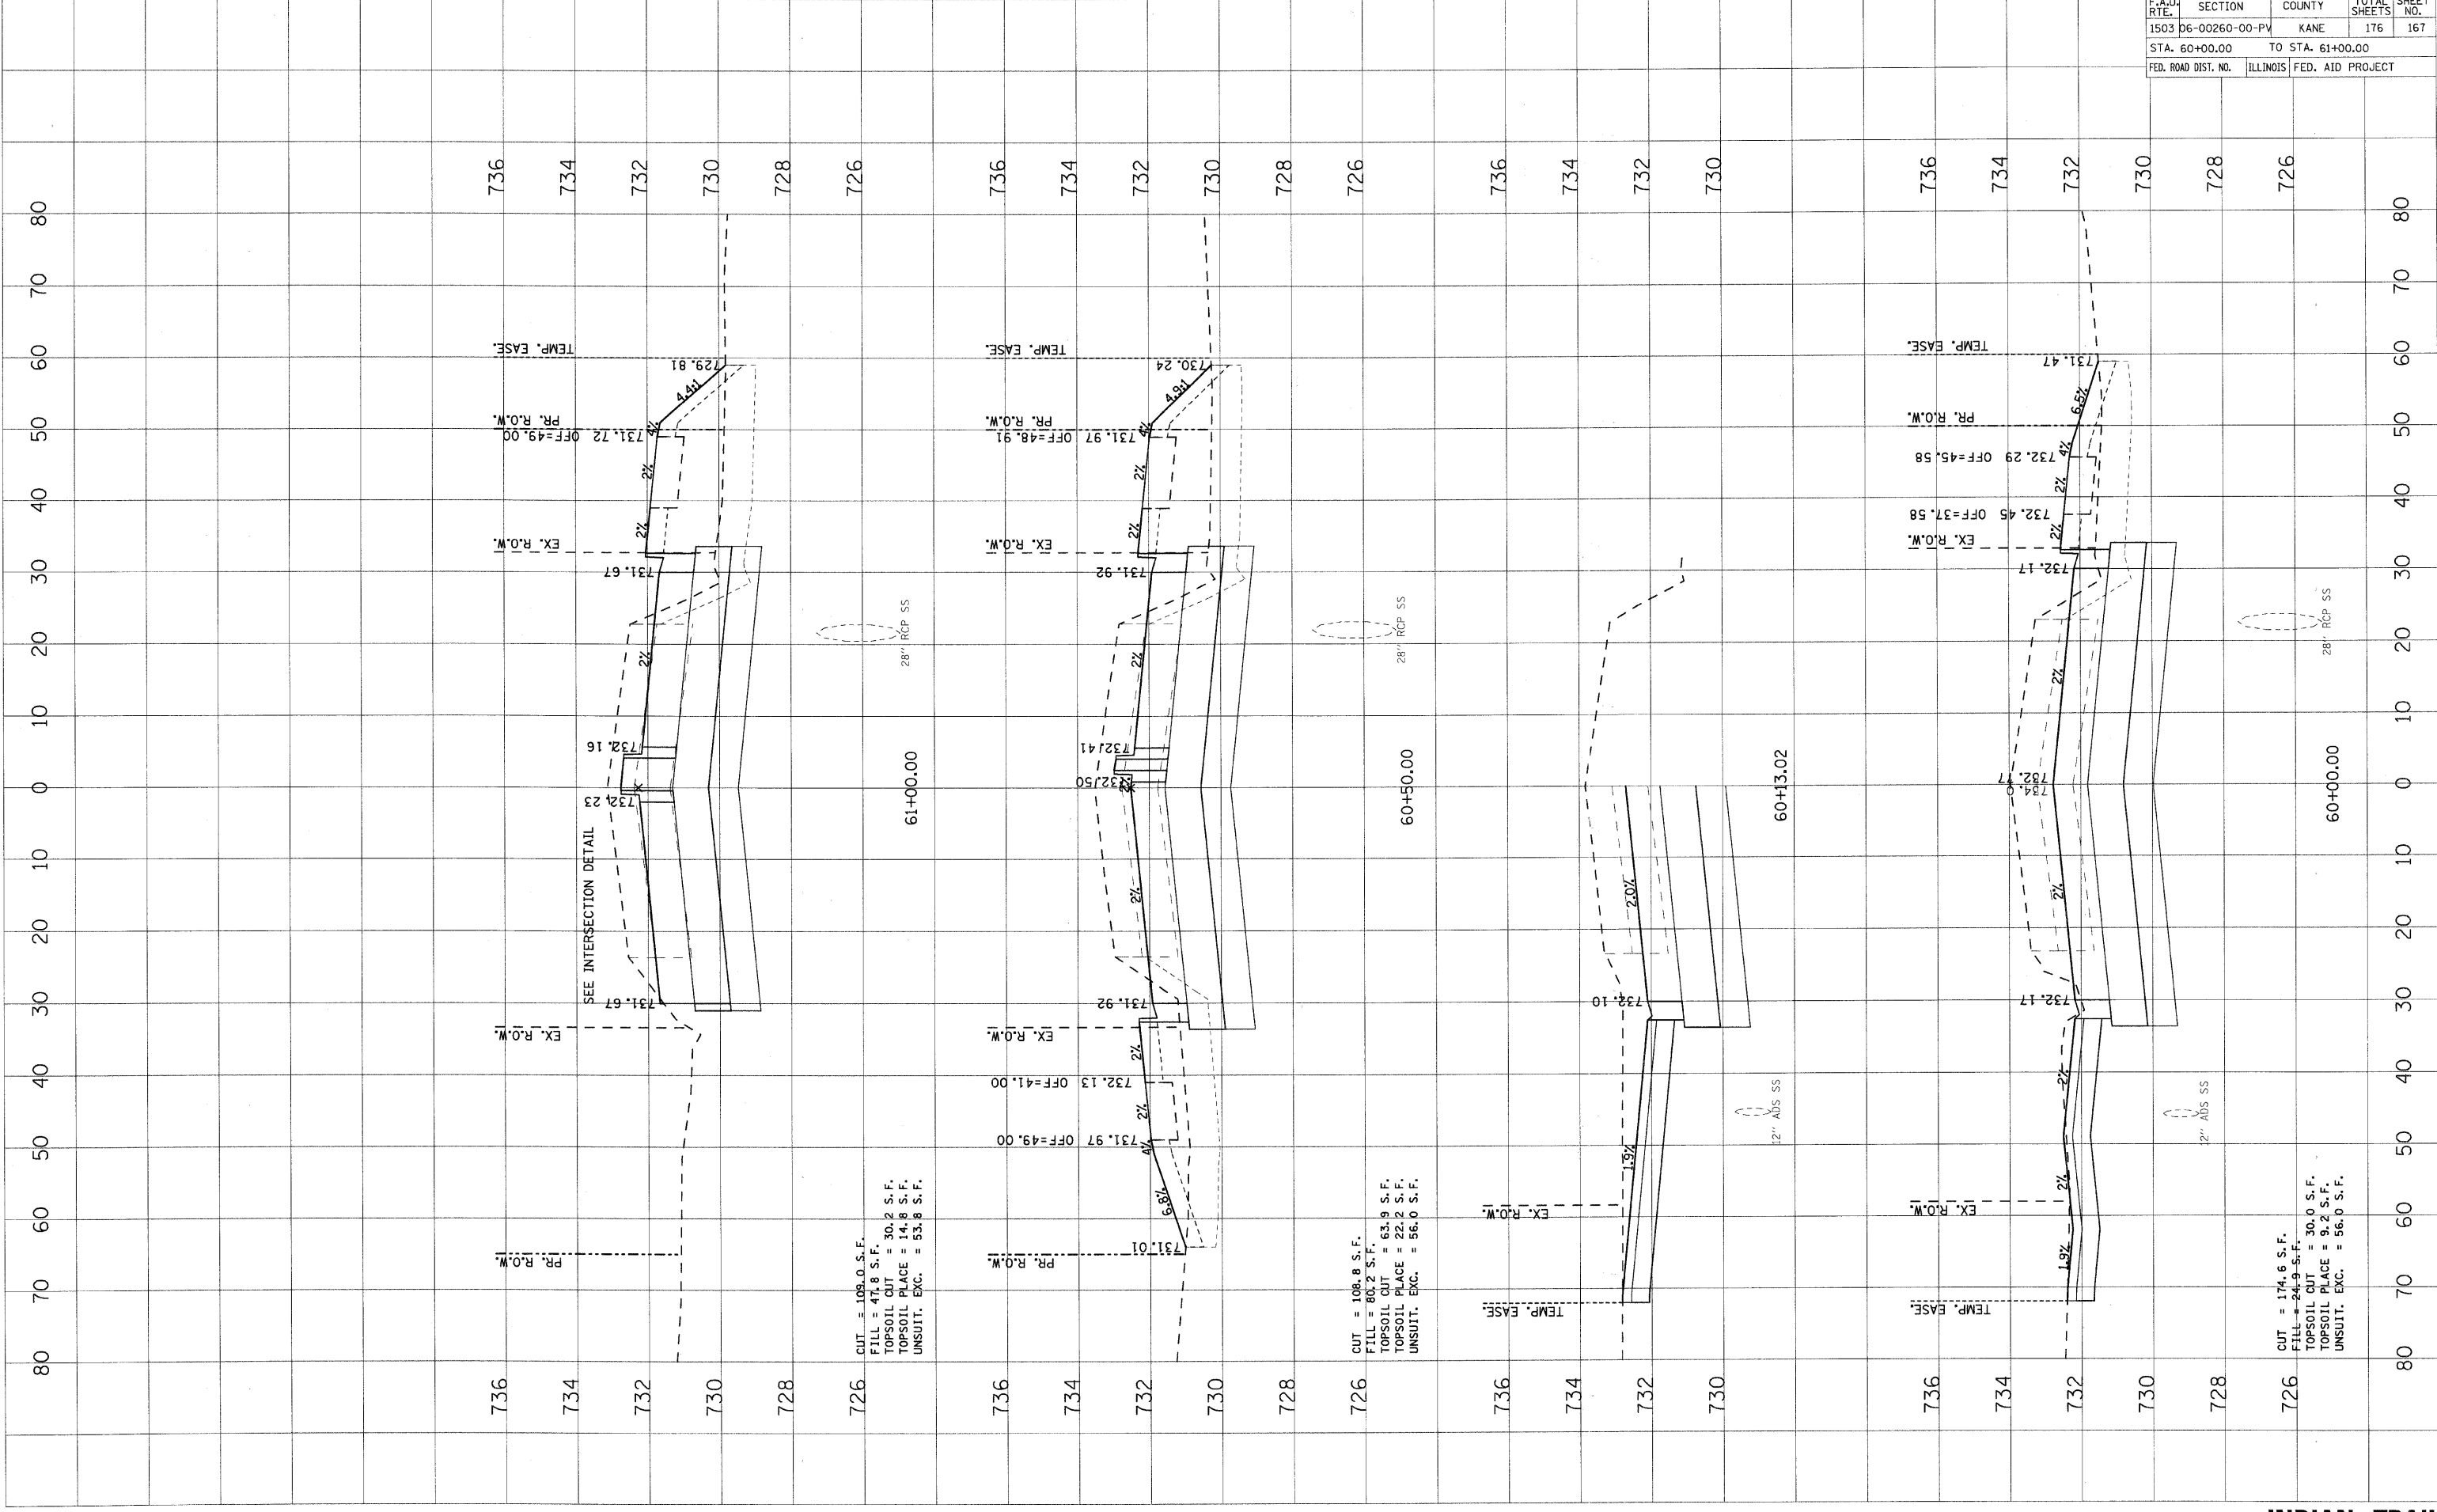

CUT = 109.0 S.F.
 FILL = 47.8 S.F.
 TOPSOIL CUT = 30.2 S.F.
 TOPSOIL PLACE = 14.8 S.F.
 UNSUIT. EXC. = 53.8 S.F.

CUT = 108.8 S.F.
 FILL = 80.2 S.F.
 TOPSOIL CUT = 63.9 S.F.
 TOPSOIL PLACE = 22.2 S.F.
 UNSUIT. EXC. = 56.0 S.F.

CUT = 174.6 S.F.
 FILL = 244.9 S.F.
 TOPSOIL CUT = 30.0 S.F.
 TOPSOIL PLACE = 9.2 S.F.
 UNSUIT. EXC. = 56.0 S.F.