


PLOT DATE = 1/5/2009
FILE NAME = H:\purova\120055A\1TPH11.G\1\SH\X631E.dwg
PLOT SCALE = USER
USER NAME = USER

ORIGINAL SURVEYED BY DATE
SURVEYED BY DATE
TOPSOIL CUT PLACEMENT AREAS CHECKED

FINAL SURVEYED BY DATE
SURVEYED BY DATE
TOPSOIL CUT PLACEMENT AREAS CHECKED

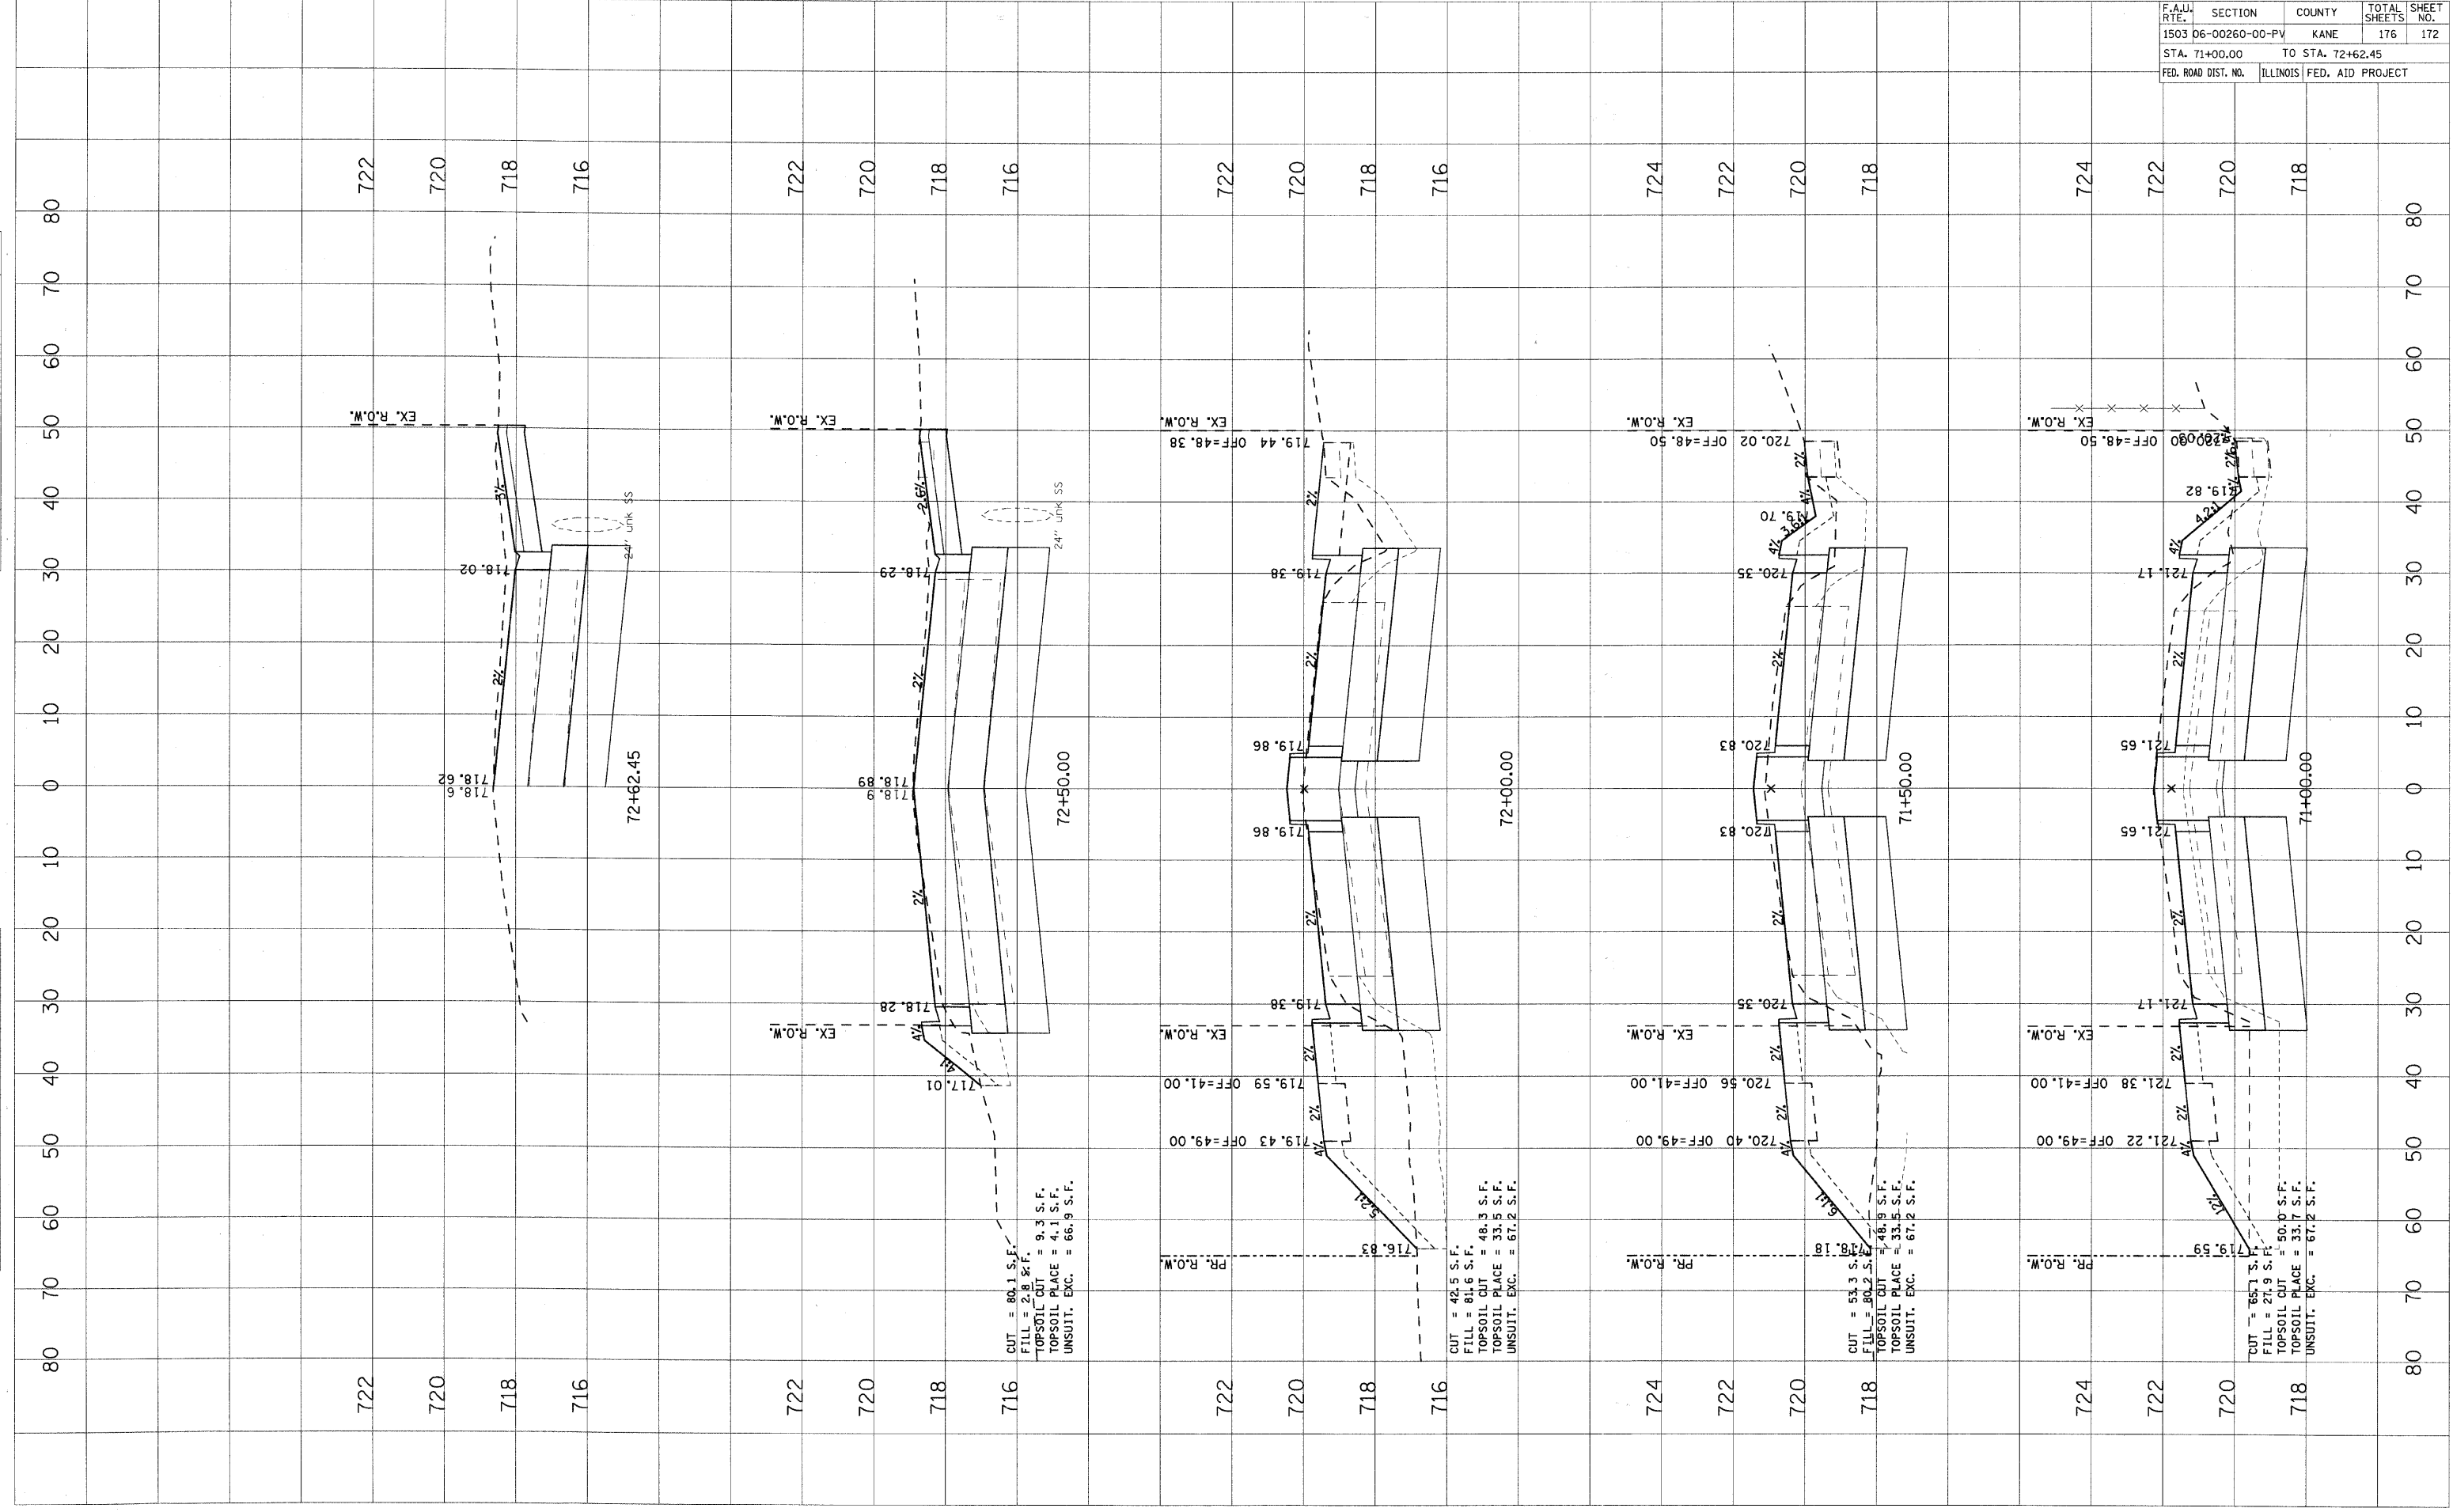

F.A.U. SECTION COUNTY TOTAL SHEETS SHEET NO.	
1503 06-00260-00-PV	KANE 176 172
STA. 71+00.00	TO STA. 72+62.45
FED. ROAD DIST. NO.	ILLINOIS FED. AID PROJECT

CUT = 80.1 S.F.
FILL = 2.8 S.F.
TOPSOIL CUT = 9.3 S.F.
TOPSOIL PLAGE = 4.1 S.F.
UNSUIT. EXC. = 66.9 S.F.

CUT = 42.5 S.F.
FILL = 61.6 S.F.
TOPSOIL CUT = 48.3 S.F.
TOPSOIL PLAGE = 33.5 S.F.
UNSUIT. EXC. = 67.2 S.F.

CUT = 53.3 S.F.
FILL = 80.2 S.F.
TOPSOIL CUT = 48.9 S.F.
TOPSOIL PLAGE = 33.5 S.F.
UNSUIT. EXC. = 67.2 S.F.

CUT = 65.1 S.F.
FILL = 27.9 S.F.
TOPSOIL CUT = 50.0 S.F.
TOPSOIL PLAGE = 33.7 S.F.
UNSUIT. EXC. = 67.2 S.F.