


PLOT DATE = 1/5/2009  
 PLOT SCALE = 1/8"=1'-0"  
 USER NAME = JUSER

ORIGINAL SURVEY PLOTTED DATE AREAS CHECKED  
 SURVEYED PLOTTED DATE AREAS CHECKED

FINAL SURVEY PLOTTED DATE AREAS CHECKED  
 SURVEYED PLOTTED DATE AREAS CHECKED

F.A.U. RTE.		SECTION	COUNTY	TOTAL SHEETS	SHEET NO.
1503		08-00260-01-PV	KANE	176	173
STA. 604+60.00		TO STA. 605+62.20			
FED. ROAD DIST. NO.		ILLINOIS	FED. AID PROJECT		

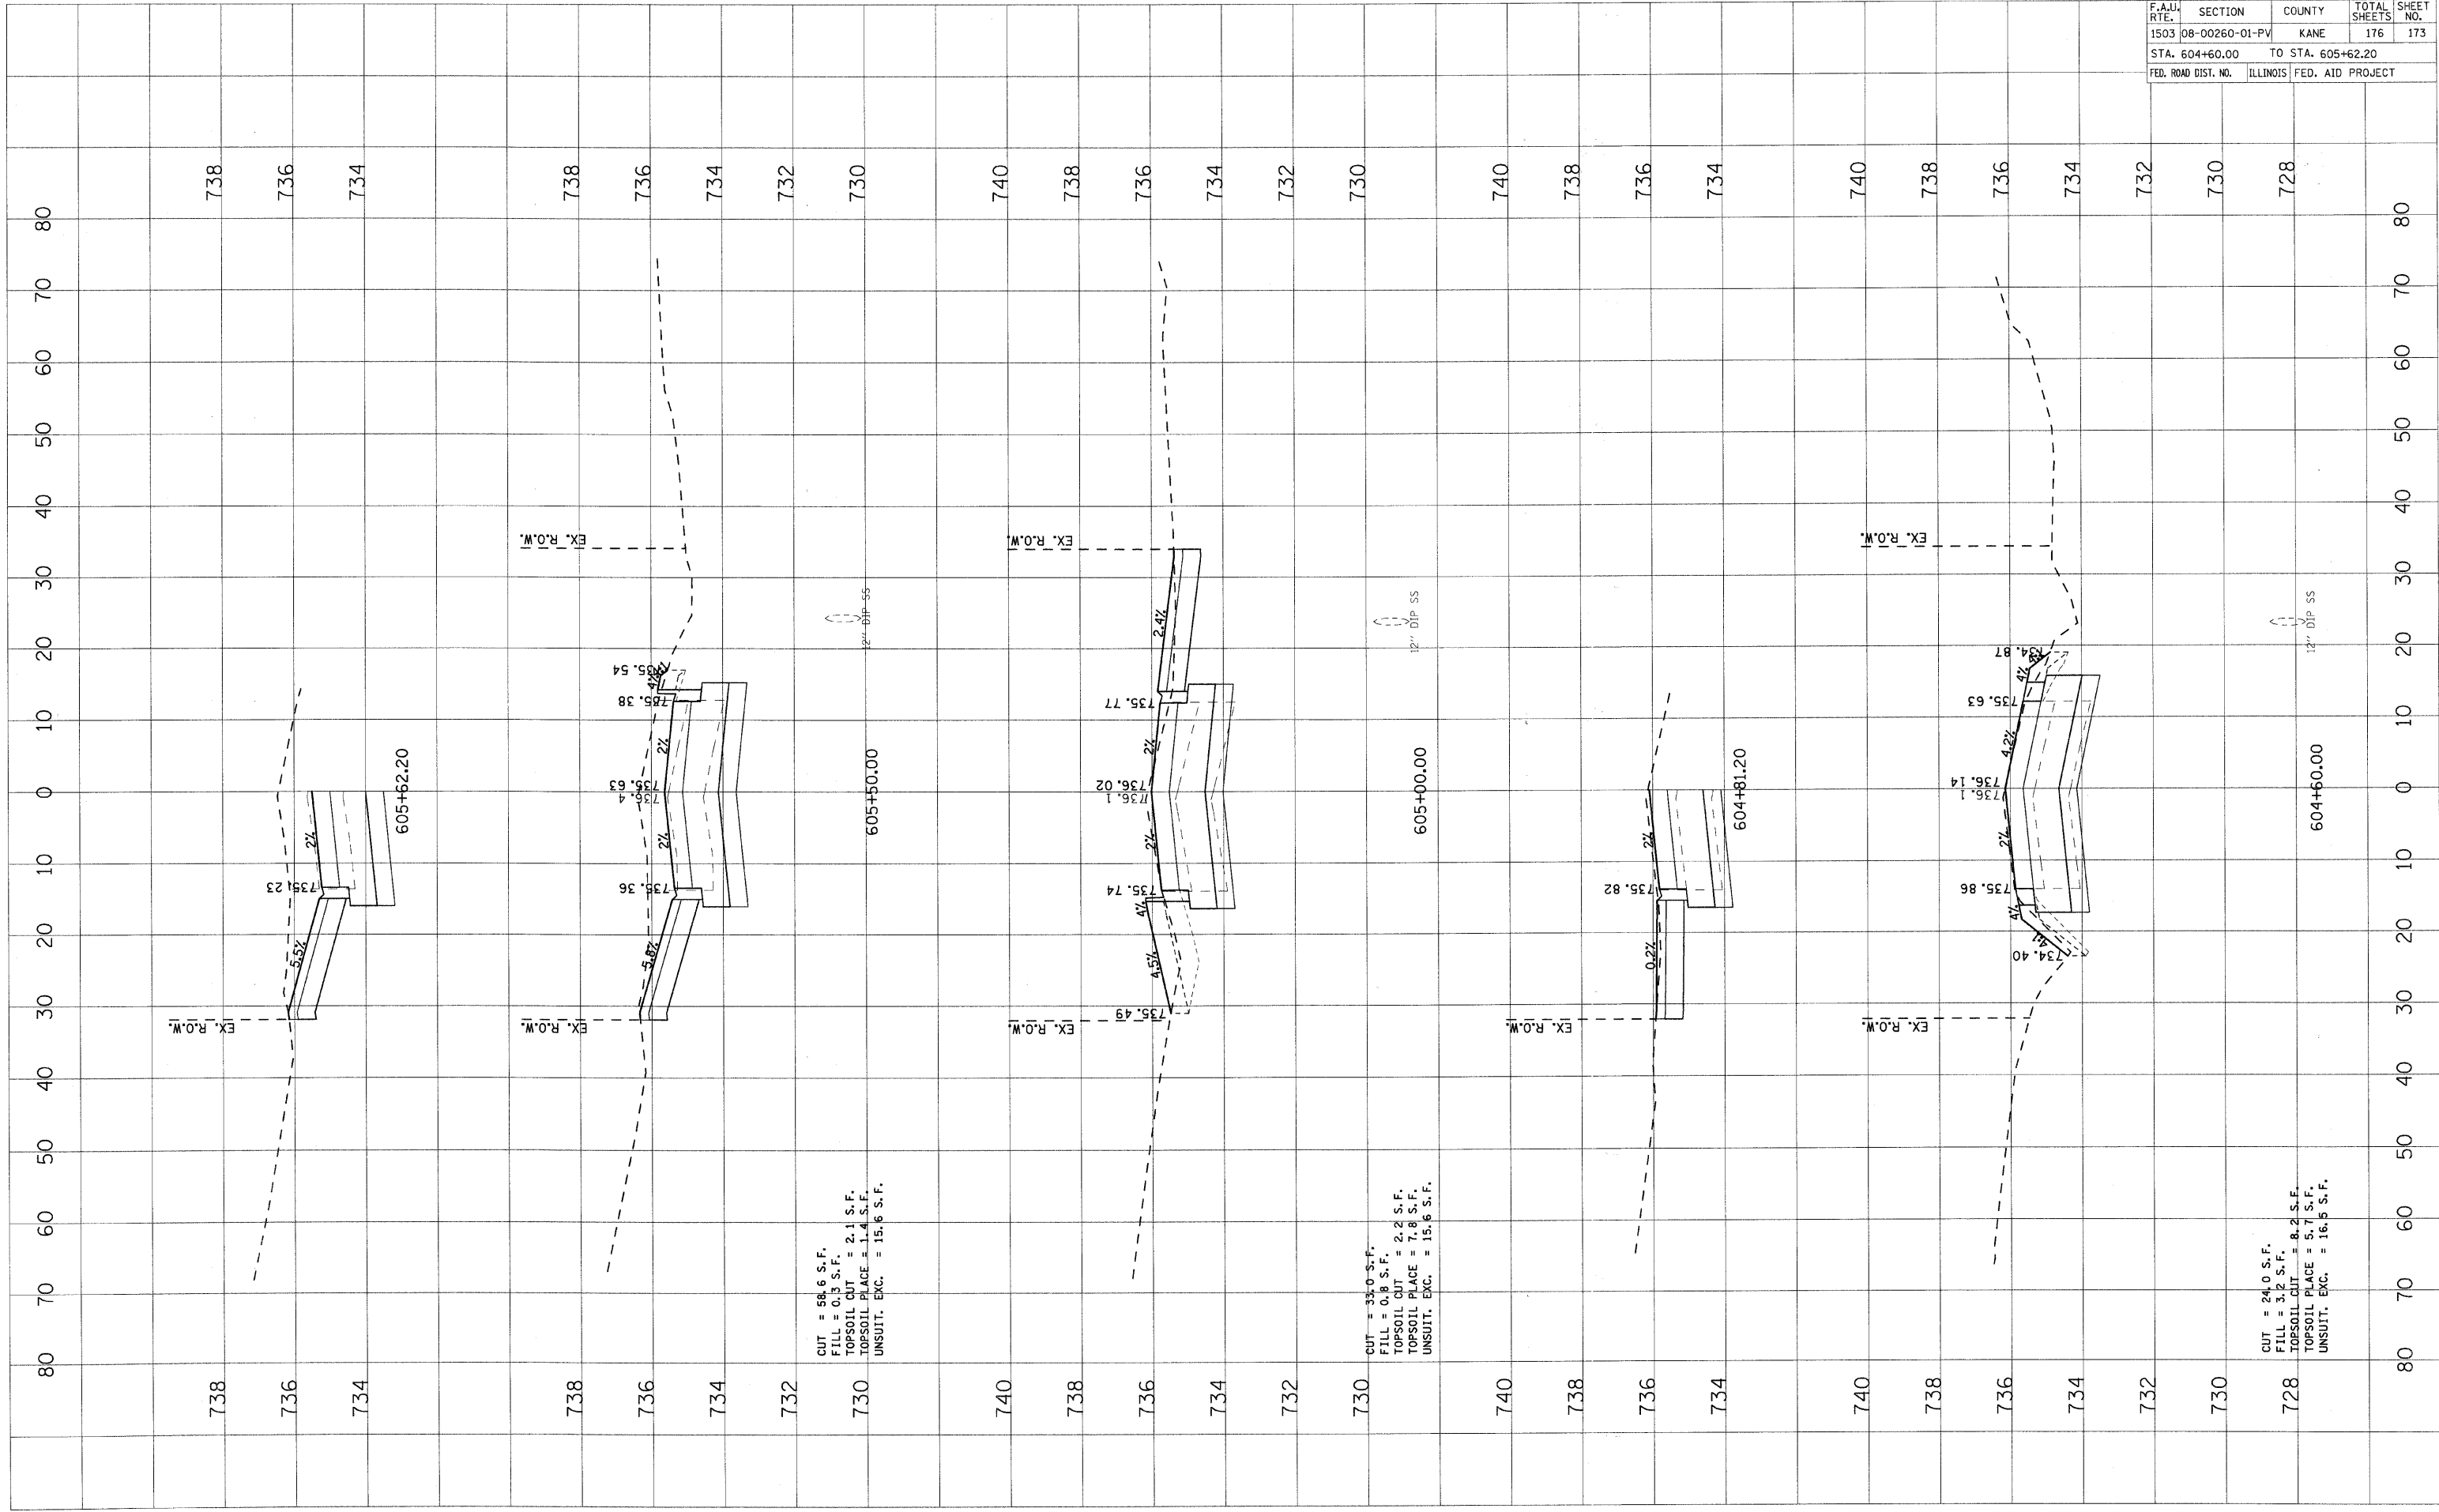

CUT = 88.6 S.F.  
 FILL = 0.3 S.F.  
 TOPSOIL CUT = 2.1 S.F.  
 TOPSOIL PLACE = 1.4 S.F.  
 UNSUIT. EXC. = 15.6 S.F.

CUT = 33.0 S.F.  
 FILL = 0.8 S.F.  
 TOPSOIL CUT = 2.2 S.F.  
 TOPSOIL PLACE = 7.8 S.F.  
 UNSUIT. EXC. = 15.6 S.F.

CUT = 24.0 S.F.  
 FILL = 3.2 S.F.  
 TOPSOIL CUT = 8.2 S.F.  
 TOPSOIL PLACE = 5.7 S.F.  
 UNSUIT. EXC. = 16.5 S.F.