


F.A.U. RTE.	SECTION	COUNTY	TOTAL SHEETS	SHEET NO.
1503	08-00260-01-PV	KANE	176	175
STA. 607+80.97		TO STA. 608+24.18		
FED. ROAD DIST. NO.		ILLINOIS	FED. AID PROJECT	

FINAL SURVEY	DATE
NOTE BOOK	
NO.	

ORIGINAL SURVEY	DATE
NO.	

PLOT DATE = 1/6/2009  
 FILE NAME = H:\Users\128065.1\PHI\CV\1503\08-00260-01-PV.dwg  
 PLOT SCALE = USER  
 USER NAME = USER

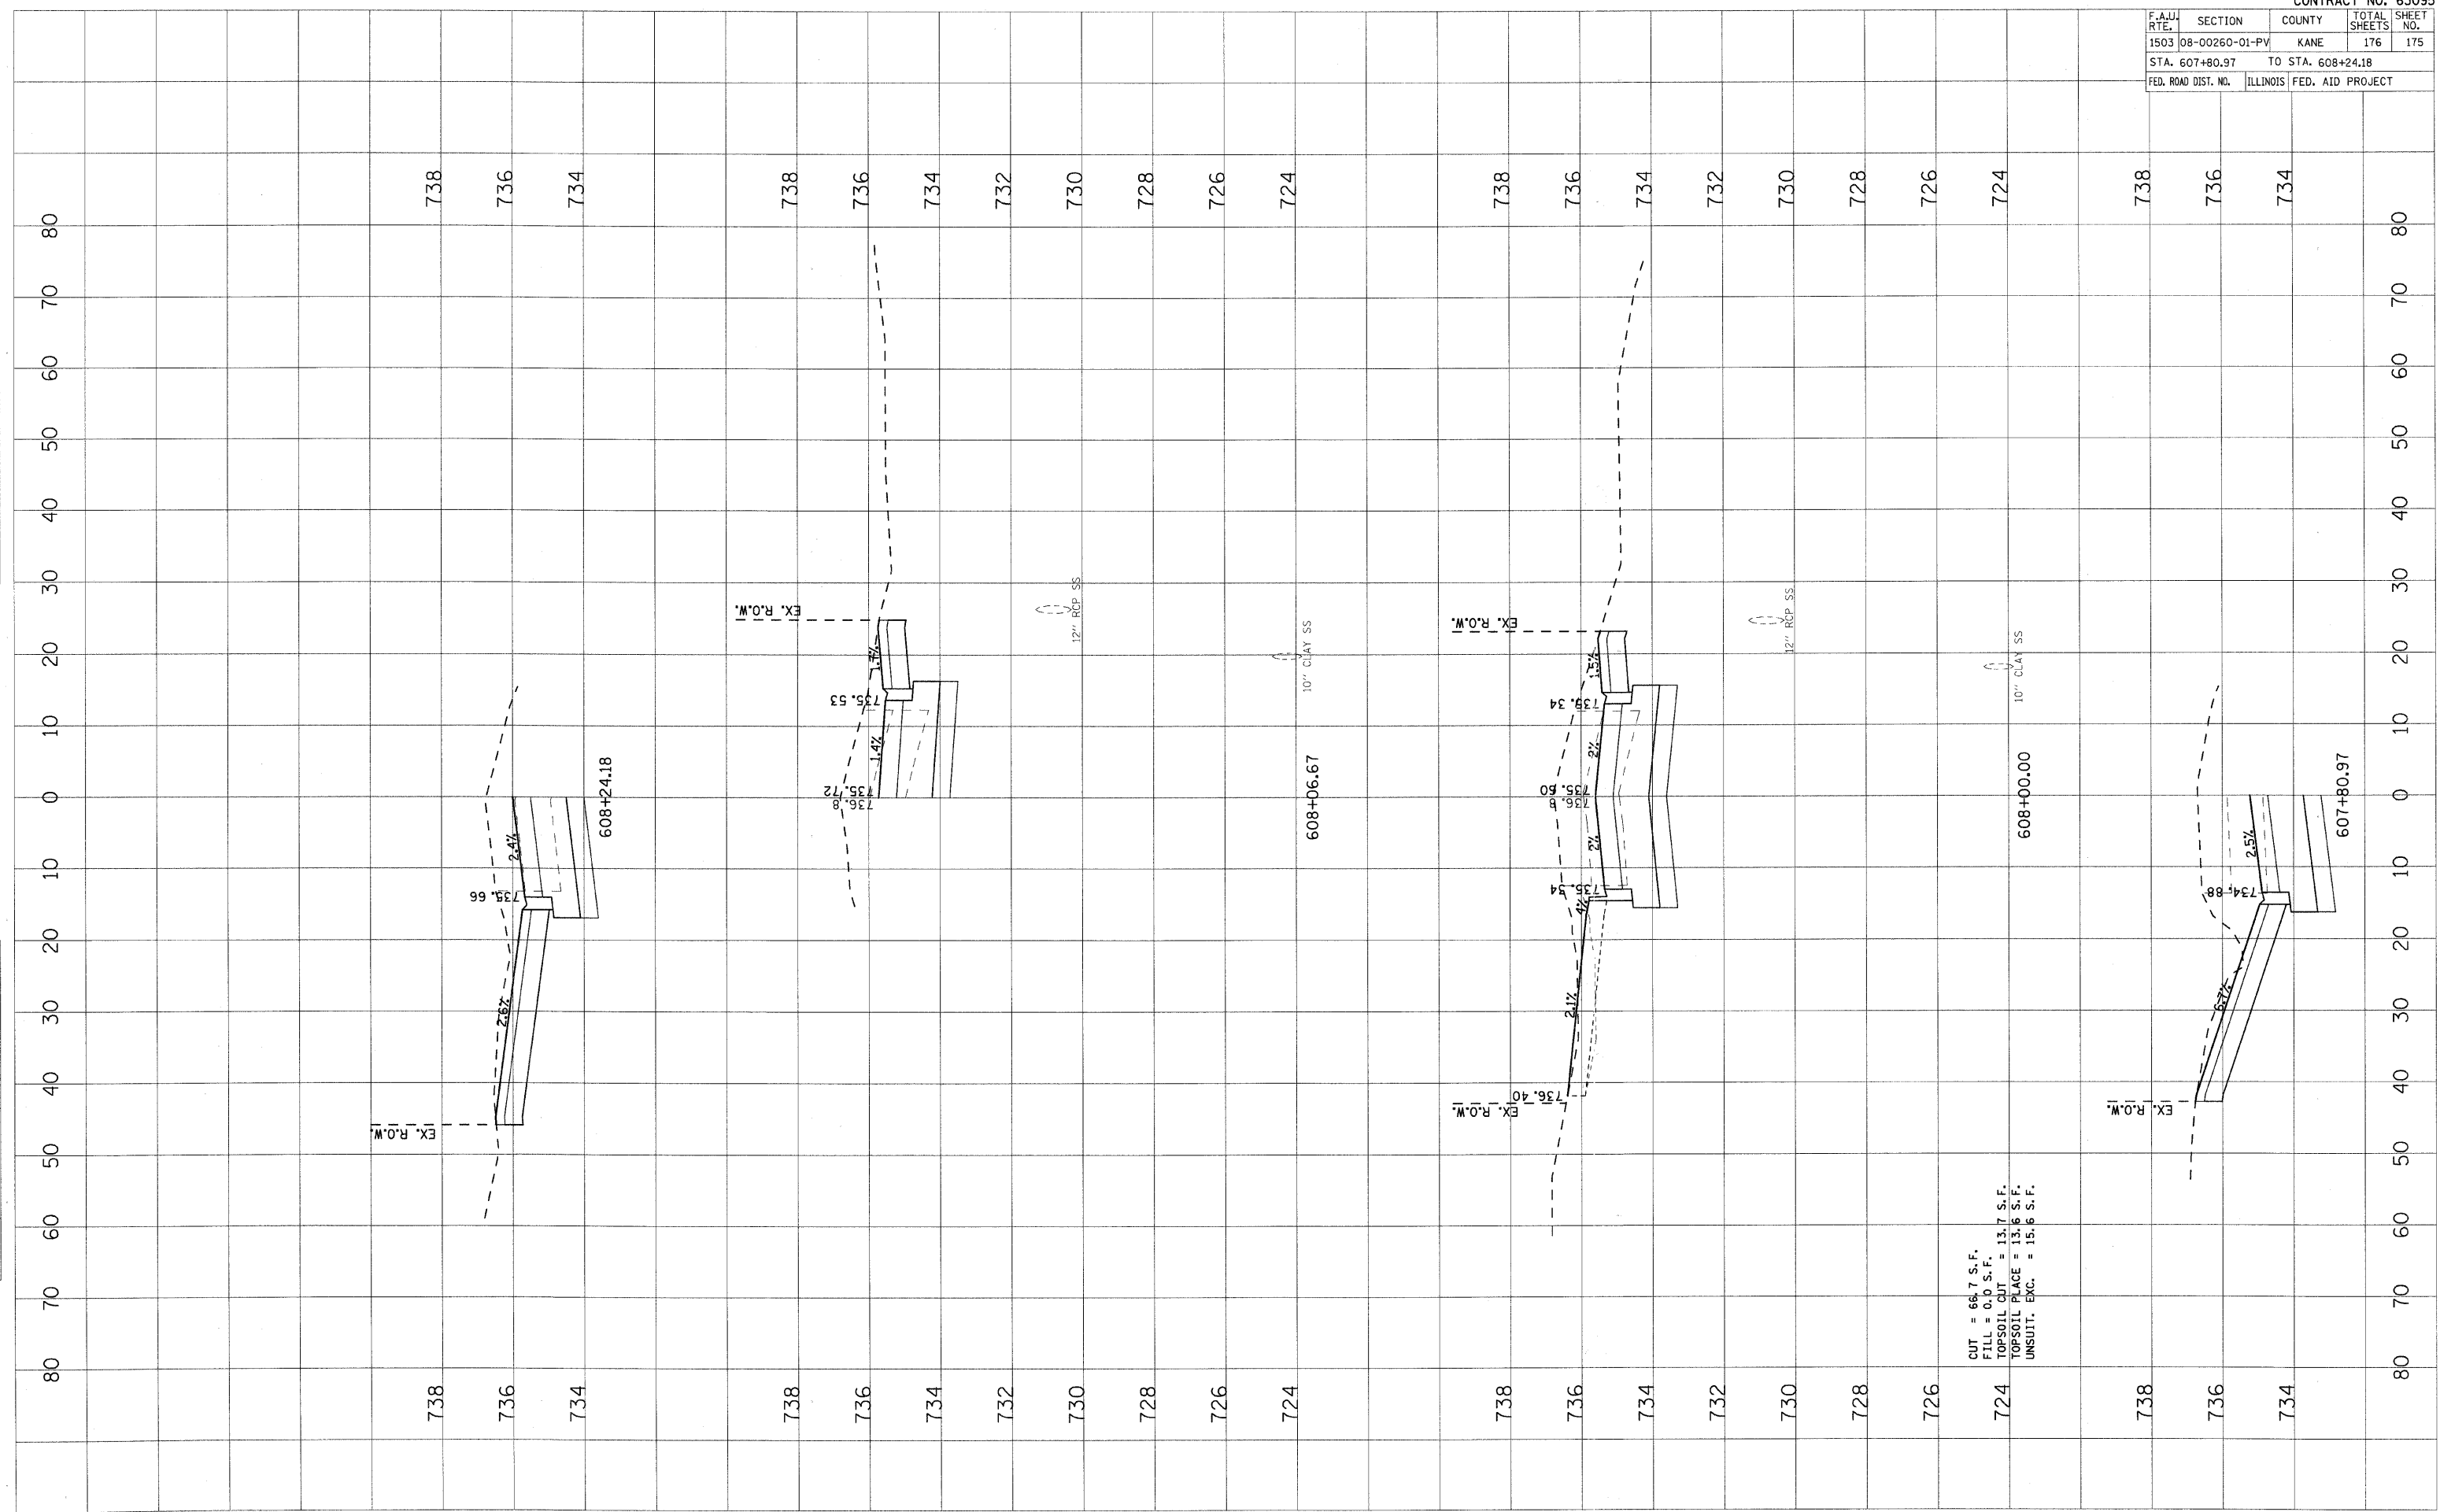

CUT = 66.7 S.F.  
 FILL = 0.0 S.F.  
 TOPSOIL CUT = 13.7 S.F.  
 TOPSOIL PLACE = 13.6 S.F.  
 UNSUIT. EXC. = 15.6 S.F.