

 
 
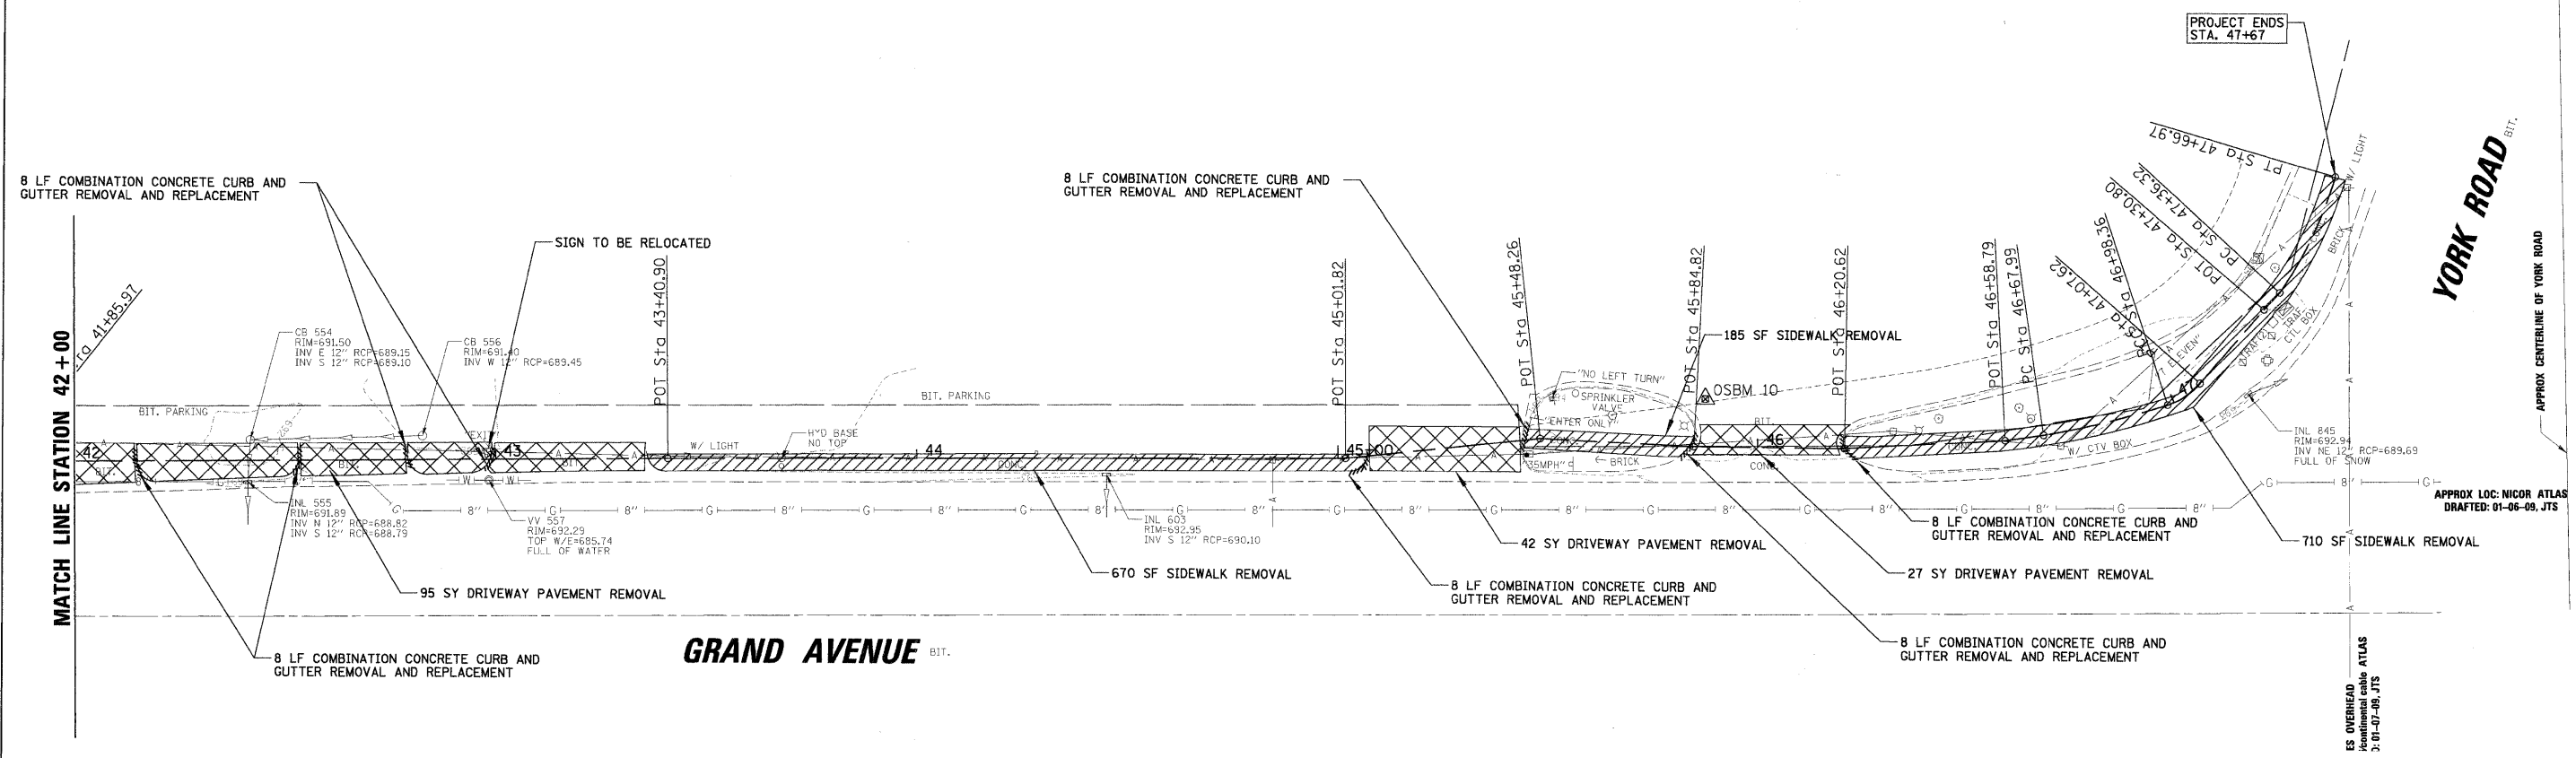


- LEGEND**
-  COMBINATION CONCRETE CURB AND GUTTER REMOVAL AND REPLACEMENT
 -  DRIVEWAY PAVEMENT REMOVAL
 -  SIDEWALK REMOVAL
 -  TREE REMOVAL



| | | | |
|---|--------------------------|------------|-----------|
| FILE NAME = N:\BENSENVILLE\080859\Civil\REM4.dgn | USER NAME = MAGOLDEN | DESIGNED - | REVISED - |
| | | DRAWN - | REVISED - |
| | PLOT SCALE = 20' | CHECKED - | REVISED - |
| | PLOT DATE = 4/30/2009 | DATE - | REVISED - |

**STATE OF ILLINOIS
DEPARTMENT OF TRANSPORTATION**

| | | | |
|---|-----------|-----------|--------------|
| EXISTING CONDITIONS AND REMOVAL PLAN | | | |
| SCALE: 20' | SHEET NO. | OF SHEETS | STA. TO STA. |

| | | | | |
|---------------------------|----------------|--------|--------------|-----------|
| F.A. RTE. | SECTION | COUNTY | TOTAL SHEETS | SHEET NO. |
| | 08-00086-00-SW | DUPAGE | 33 | 10 |
| CONTRACT NO. 63187 | | | | |
| ILLINOIS FED. AID PROJECT | | | | |