


FINAL SURVEY NO.	SURVEYED	BY	DATE
	PLOTTED		
	TEMPLATE		
	AREAS CHECKED		

ORIGINAL SURVEY NO.	SURVEYED	BY	DATE
	PLOTTED		
	TEMPLATE		
	AREAS CHECKED		

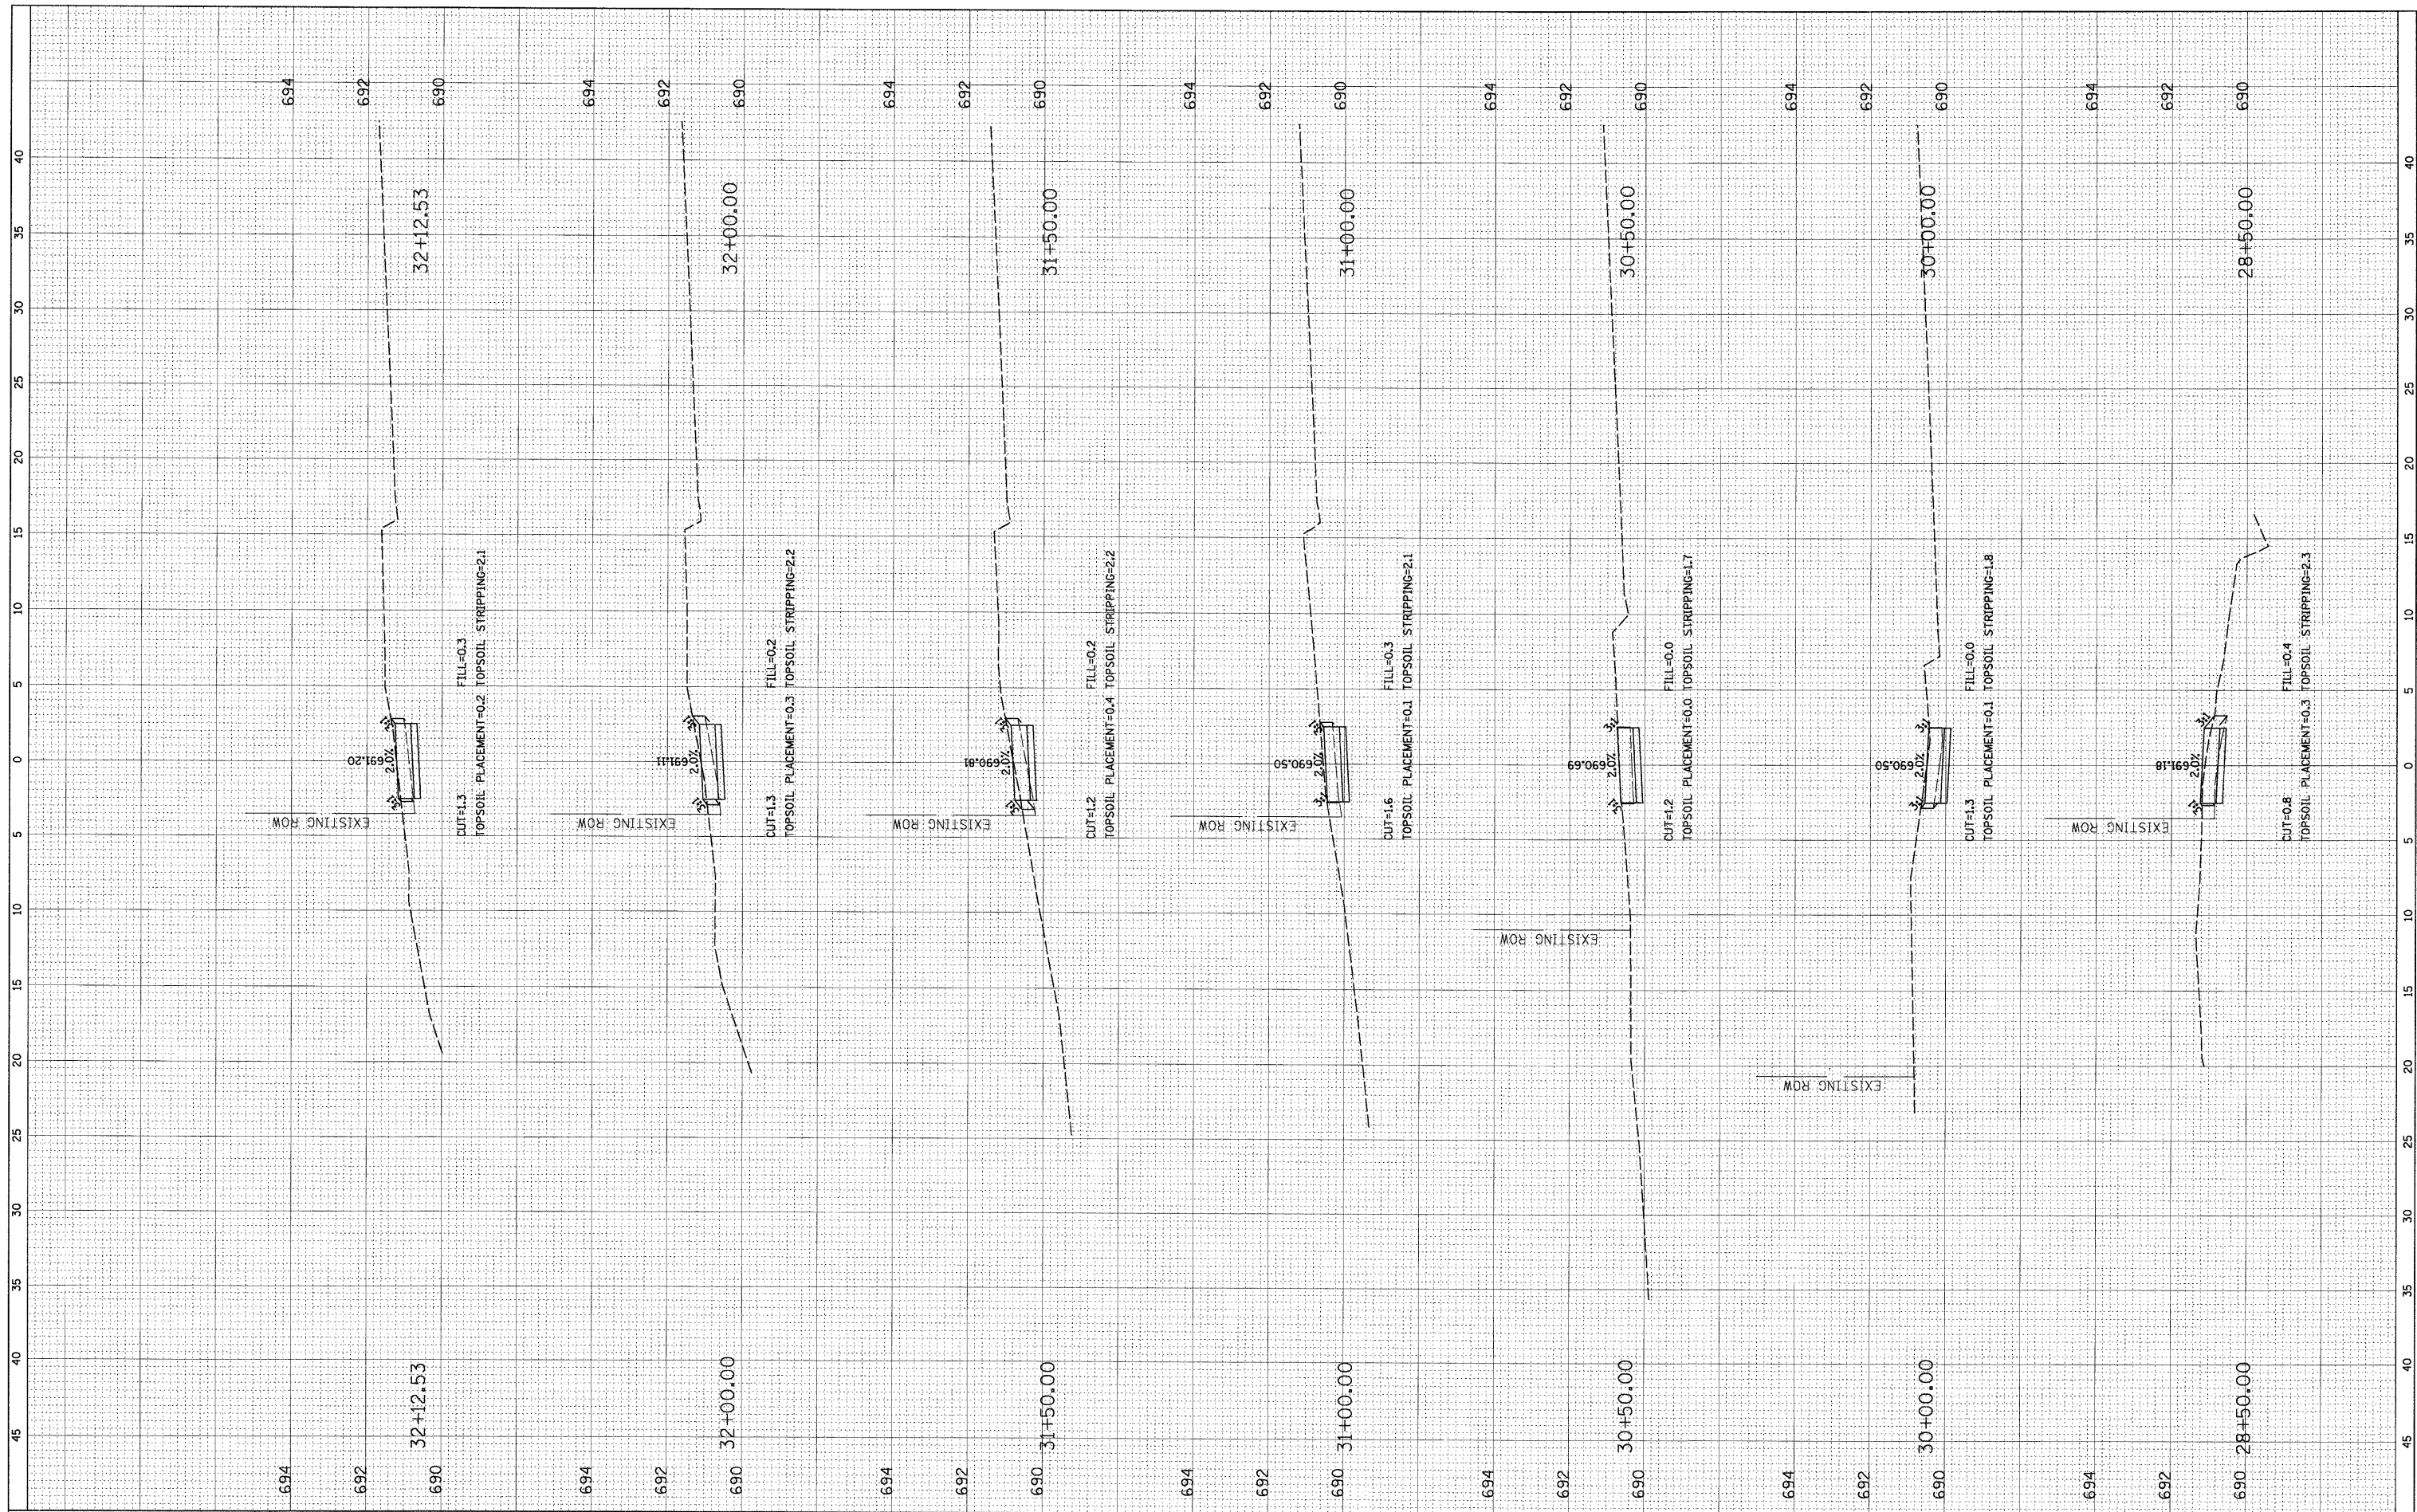

FILE NAME = N:\BENSENVILLE\080086\08008659.LAY  
 USER NAME = M4GOLDEN

DESIGNED -  
 DRAWN -  
 CHECKED -  
 DATE -

REVISED -  
 REVISED -  
 REVISED -  
 REVISED -

**STATE OF ILLINOIS  
 DEPARTMENT OF TRANSPORTATION**

**CROSS SECTIONS**

SCALE: SHEET NO. OF SHEETS STA. 28+50.00 TO STA. 32+12.53

F.A. RTE.	SECTION	COUNTY	TOTAL SHEETS	SHEET NO.
	08-00086-00-SW	DUPAGE	33	28
CONTRACT NO. 63187				
ILLINOIS FED. AID PROJECT				