



| | | |
|-----------|--------------------|------|
| PLAN | SURVEYED | DATE |
| NOTE BOOK | ALIGNED | BY |
| NO. | RT. OF WAY CHECKED | |
| | PAID FILE NAME | |

| | | |
|-----------|---------------------------|------|
| PROFILE | SURVEYED | DATE |
| NOTE BOOK | PLOTTED | BY |
| NO. | SA. NOTED | |
| | STRUCTURE NOTATIONS CHK'D | |

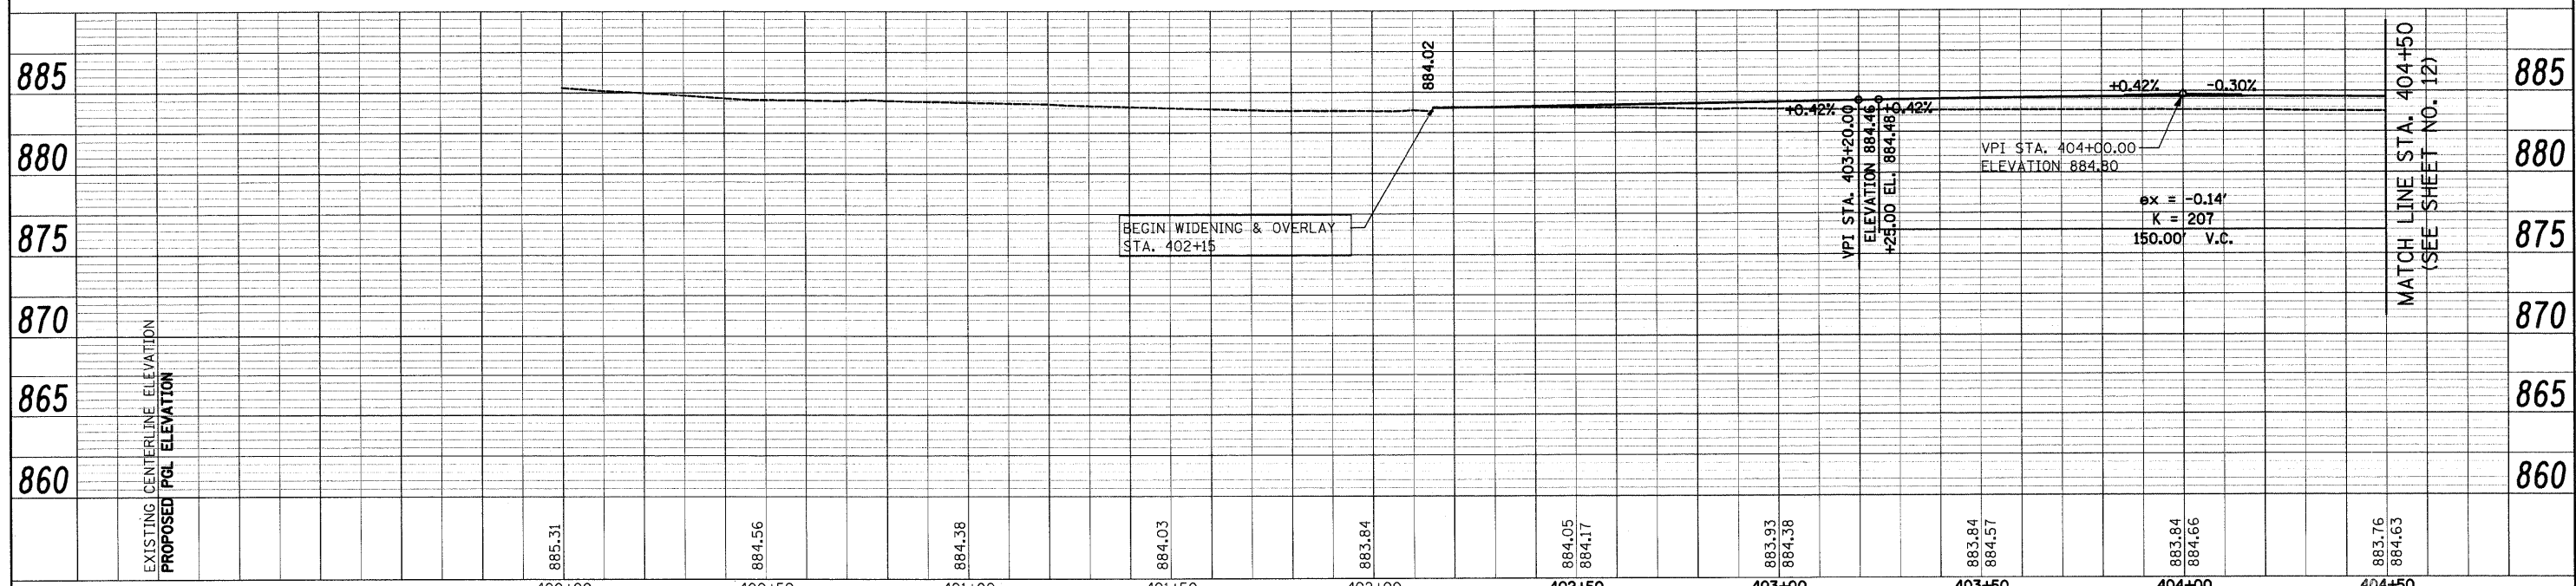

| | | | | | | | | | | | | |
|------------------------------------|------------------------------|----------------|-----------|---|--|---------------------------------------|--|---|----------------|---------|--------------|-----------|
| FILE NAME = | USER NAME = ead | DESIGNED - EAD | REVISED - | STATE OF ILLINOIS DEPARTMENT OF TRANSPORTATION | | REED ROAD - PLAN & PROFILE | | F.A.U. RTE. | SECTION | COUNTY | TOTAL SHEETS | SHEET NO. |
| J:\2213\road\sheet\2213.P&P_01.dgn | PLLOT SCALE = 20.0000' / IN. | DRAWN - EDS | REVISED - | | | | | 4075 | 08-00032-00-RS | MCHENRY | 49 | 11 |
| PLLOT DATE = 5/1/2009 | CHECKED - DNM | DATE - 5/1/09 | REVISED - | | | | | FED. ROAD DIST. NO. [ILLINOIS] FED. AID PROJECT | | | | |

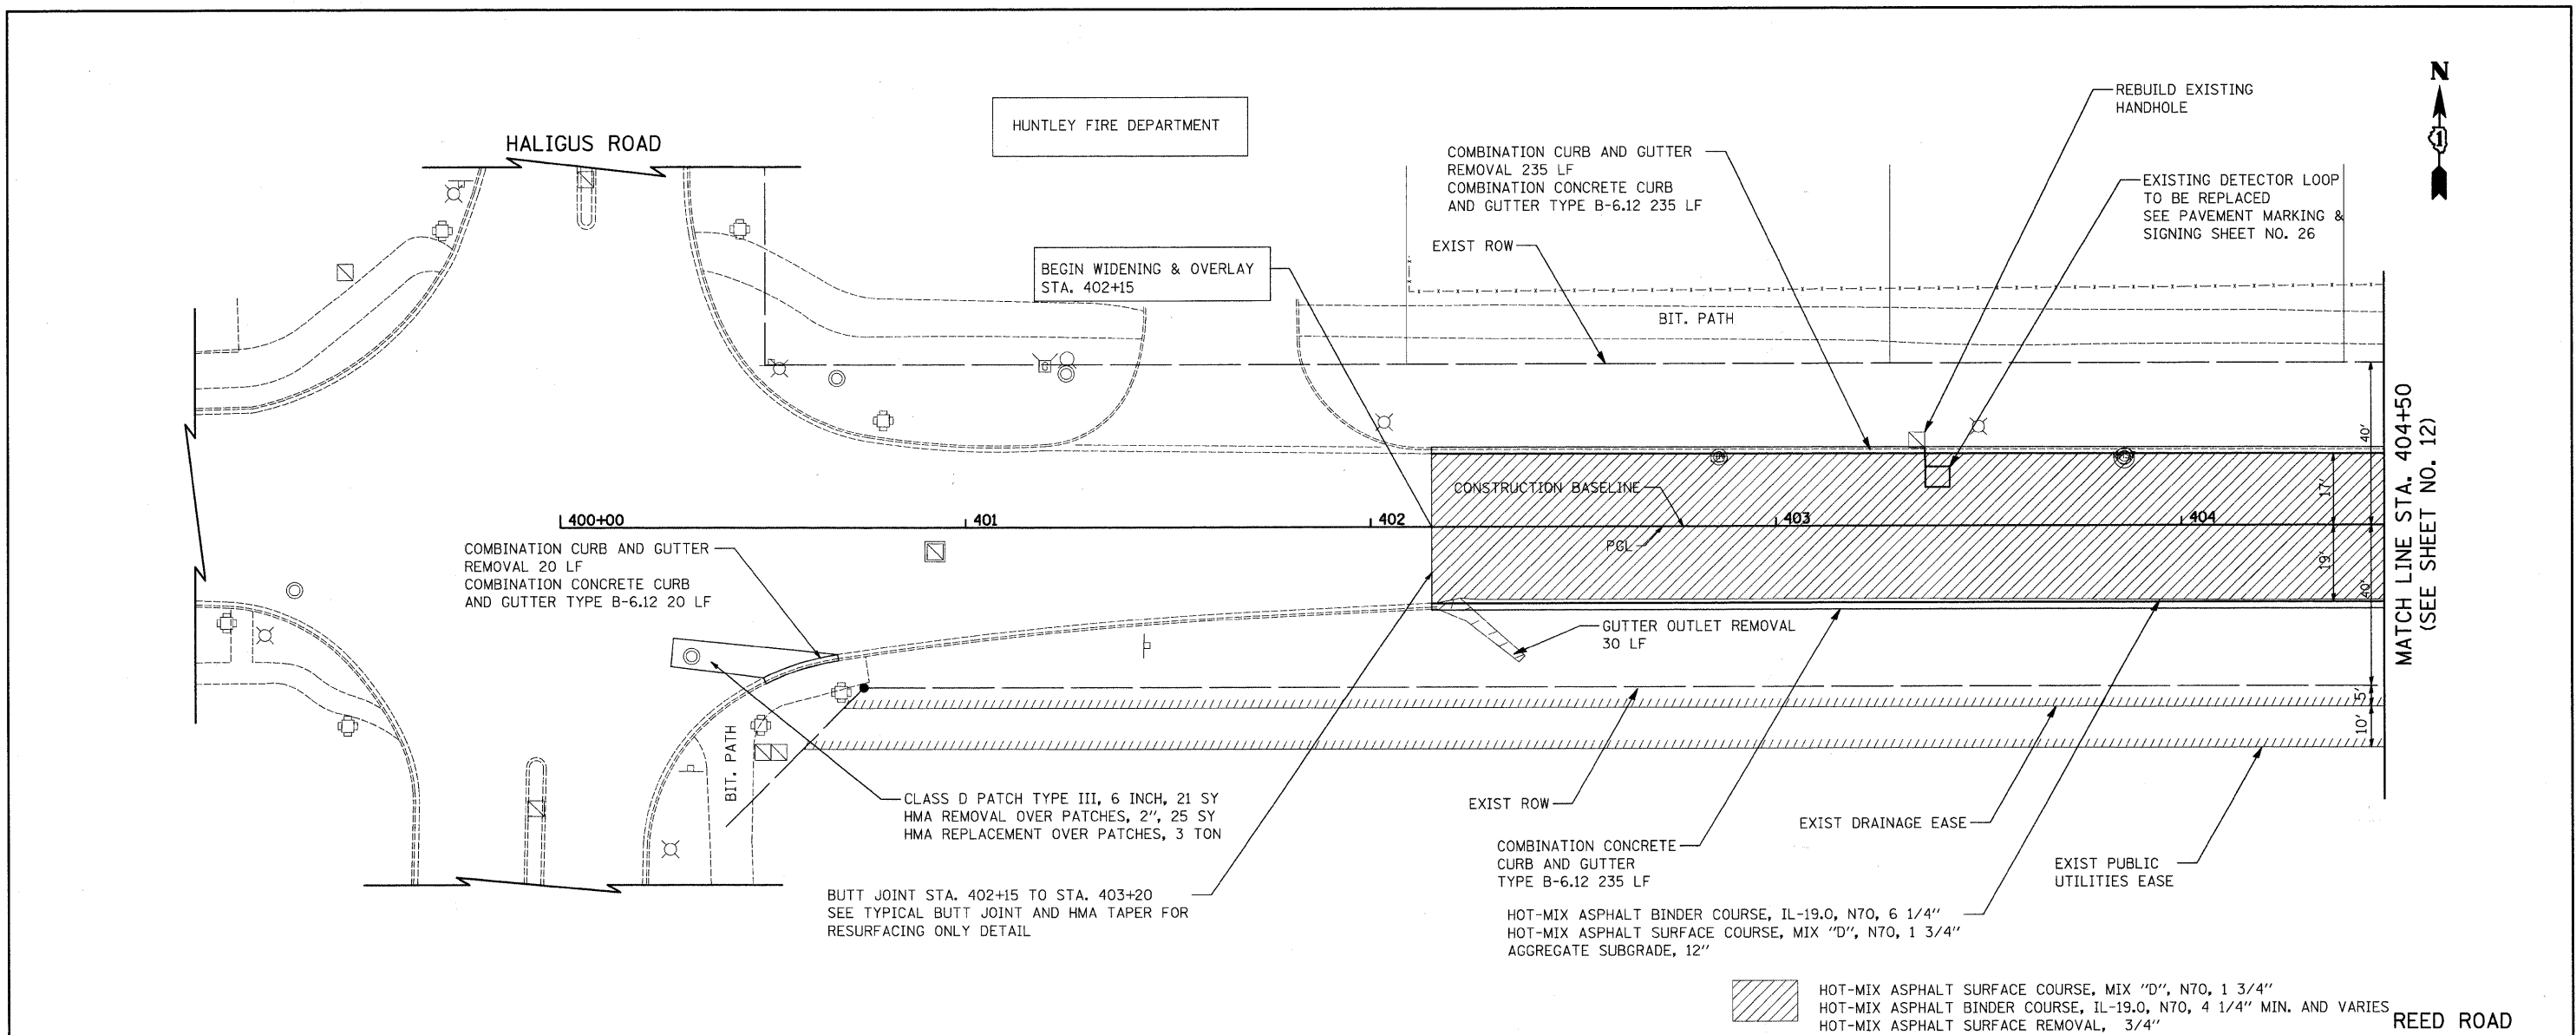