
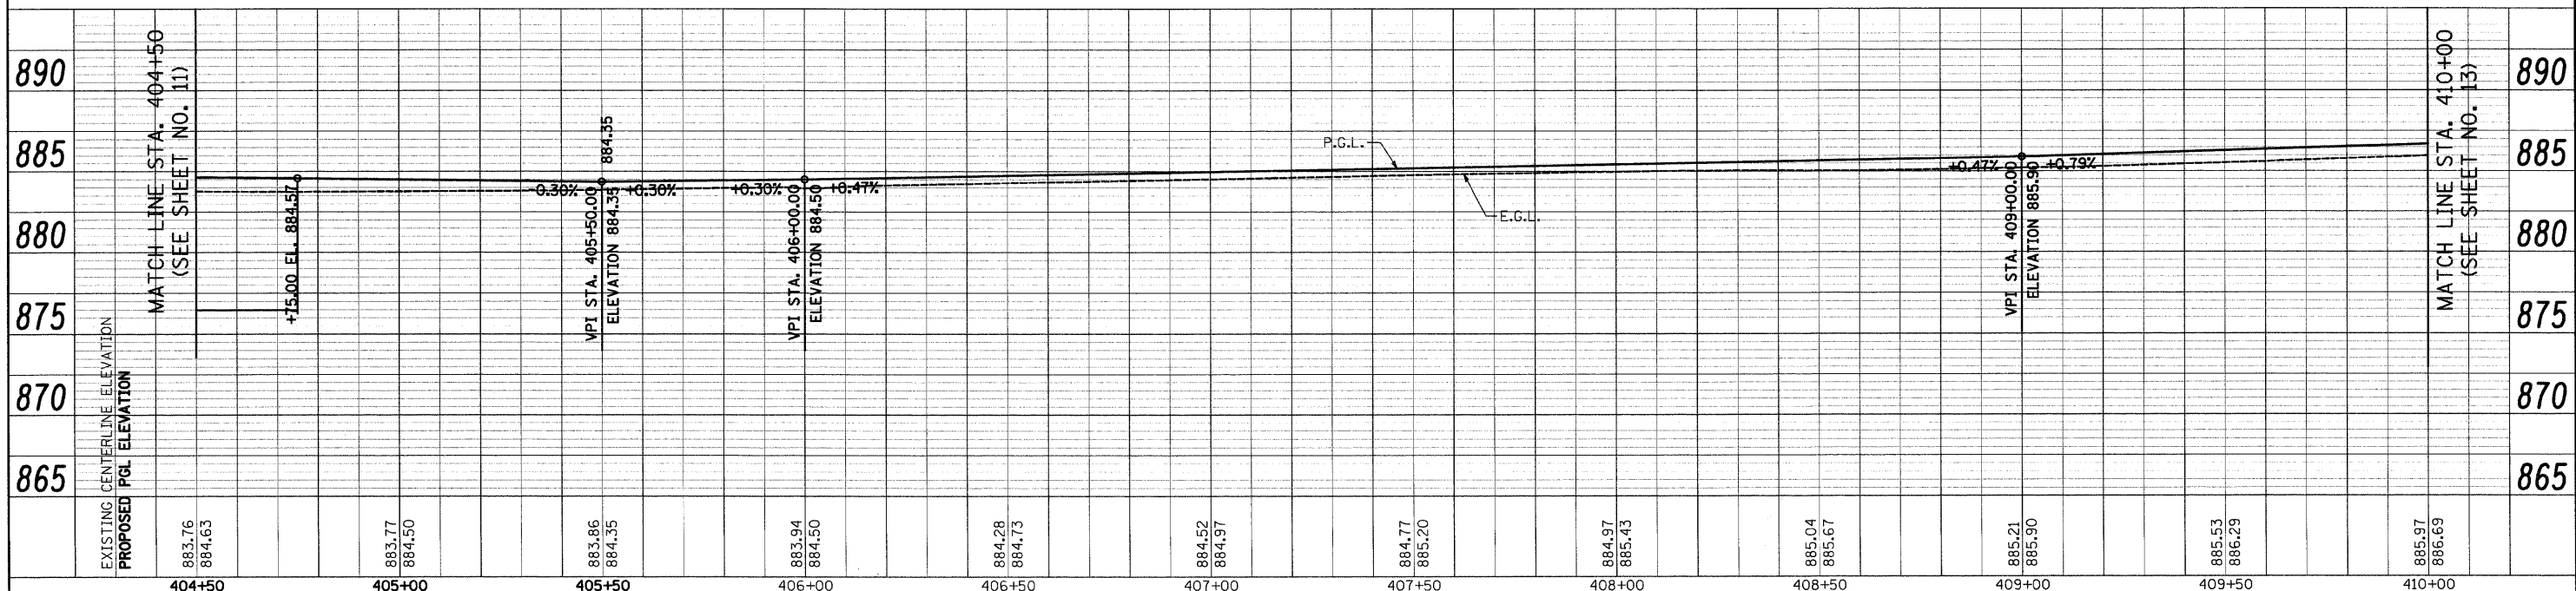


PLAN	SURVEYED	BY	DATE
	PLOTTED		
	CHECKED		
	REVISION		
	NO. OF WAYS CHECKED		
	CADD FILE NAME		
	NO.		

PROFILE	SURVEYED	BY	DATE
	PLOTTED		
	CHECKED		
	REVISION		
	NO. OF WAYS CHECKED		
	STRUCTURE NOTATIONS CRKO		
	NO.		

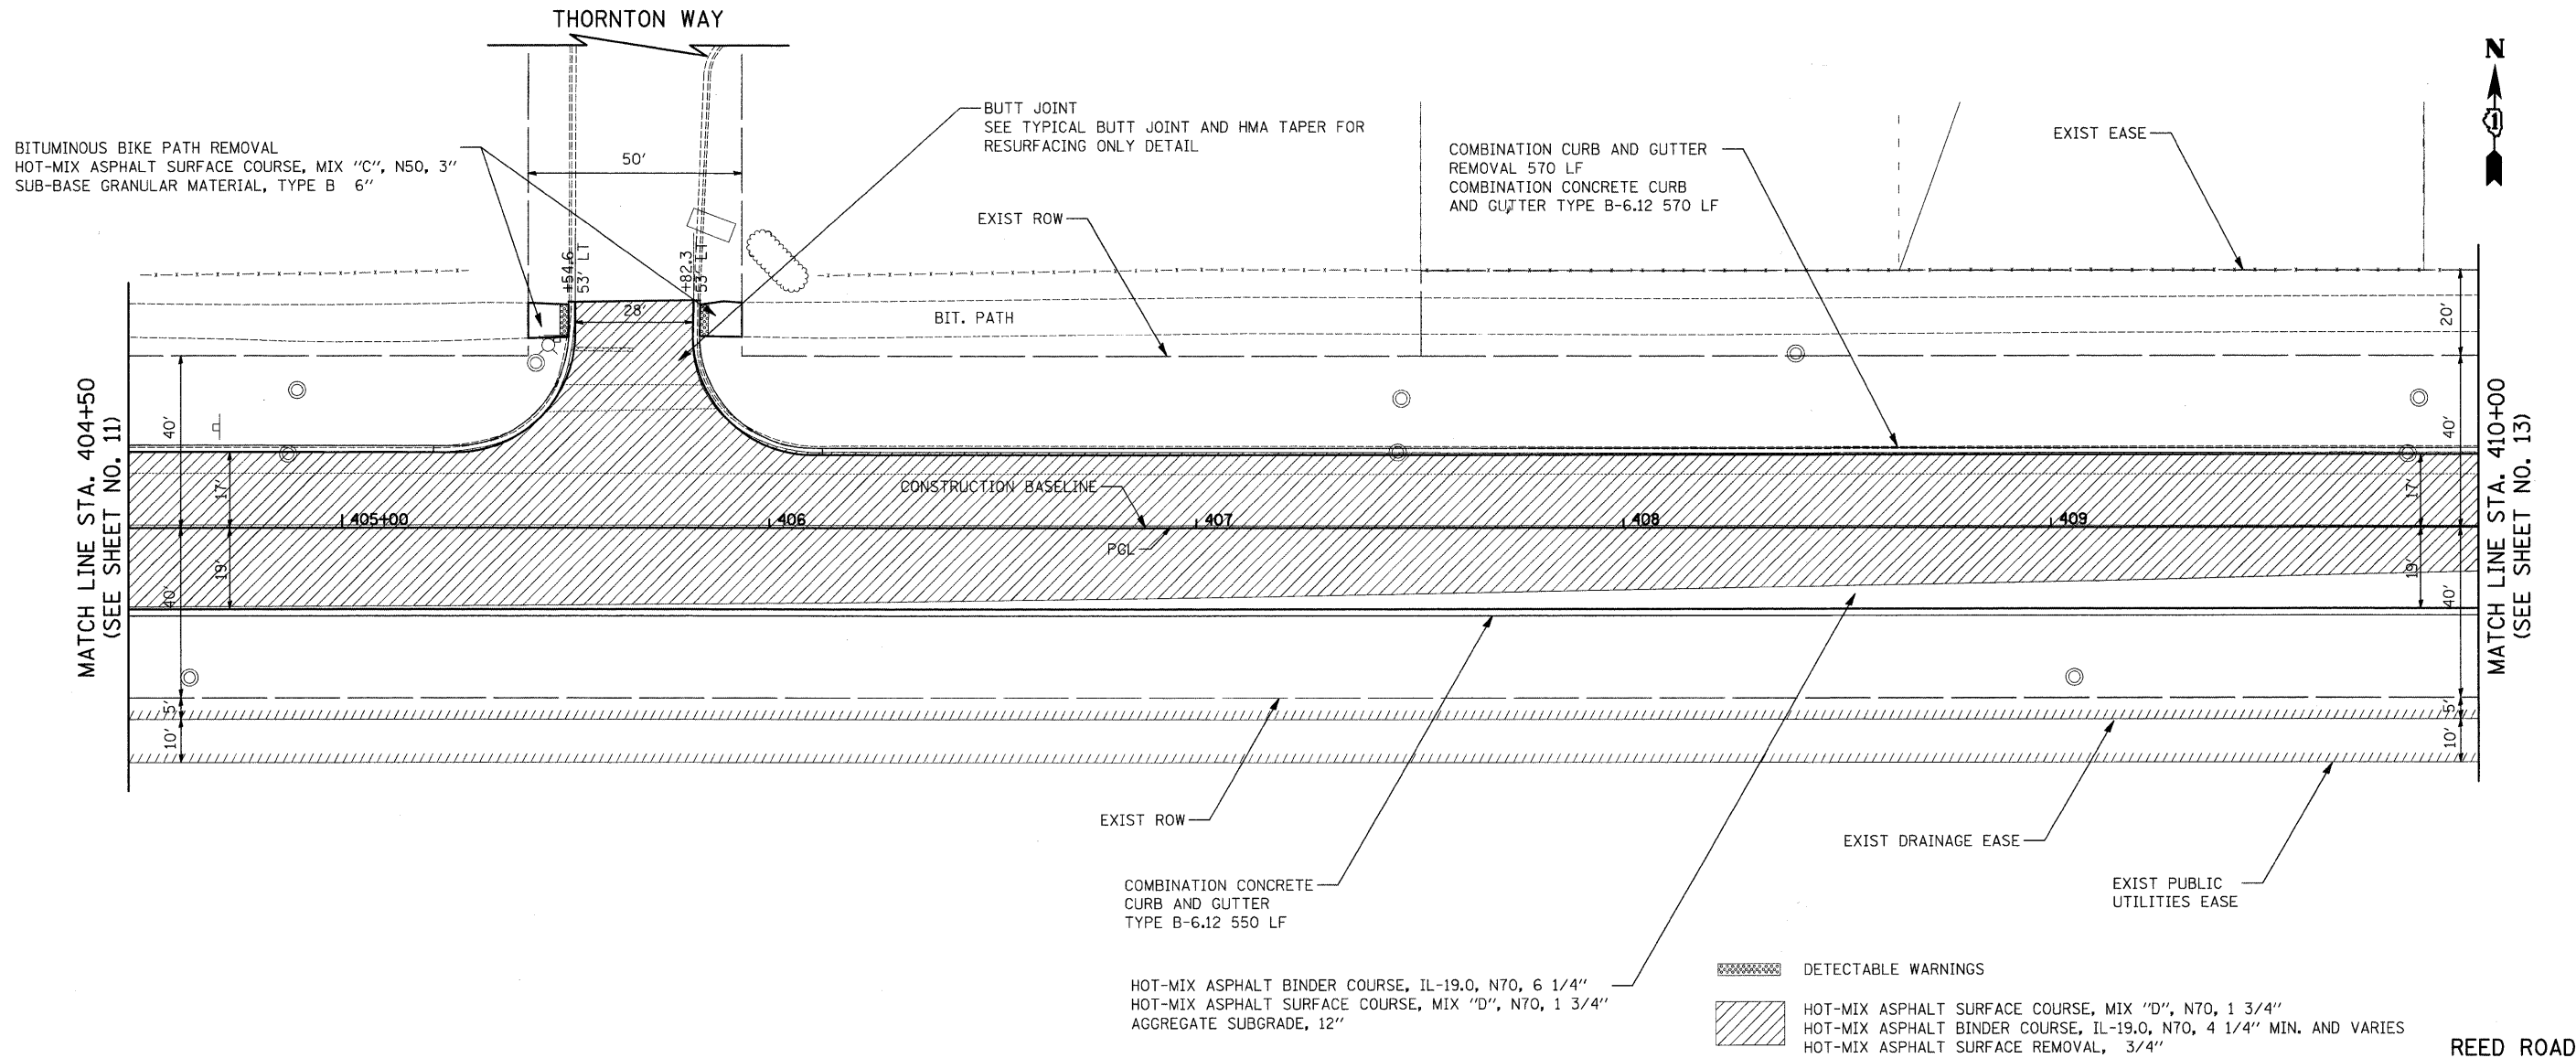

FILE NAME = J:\2213\cad\sheet\2213.P&P_02.dgn	USER NAME = ead	DESIGNED - EAD	REVISED -	STATE OF ILLINOIS DEPARTMENT OF TRANSPORTATION	REED ROAD - PLAN & PROFILE			F.A.U. RTE. 4075	SECTION 08-00032-00-RS	COUNTY MCHENRY	TOTAL SHEETS 49	SHEET NO. 12
PLOT SCALE = 20.0000' / IN.	CHECKED - DNM	DRAWN - EDS	REVISED -		SCALE 1"=20'	SHEET NO. 2 OF 6 SHEETS	STA. 404+50 TO STA. 410+00	FED. ROAD DIST. NO.	ILLINOIS FED. AID PROJECT	CONTRACT NO. 63193		
PLOT DATE = 5/1/2009	DATE - 5/1/09	CHECKED - DNM	REVISED -									
		DATE - 5/1/09	REVISED -									