
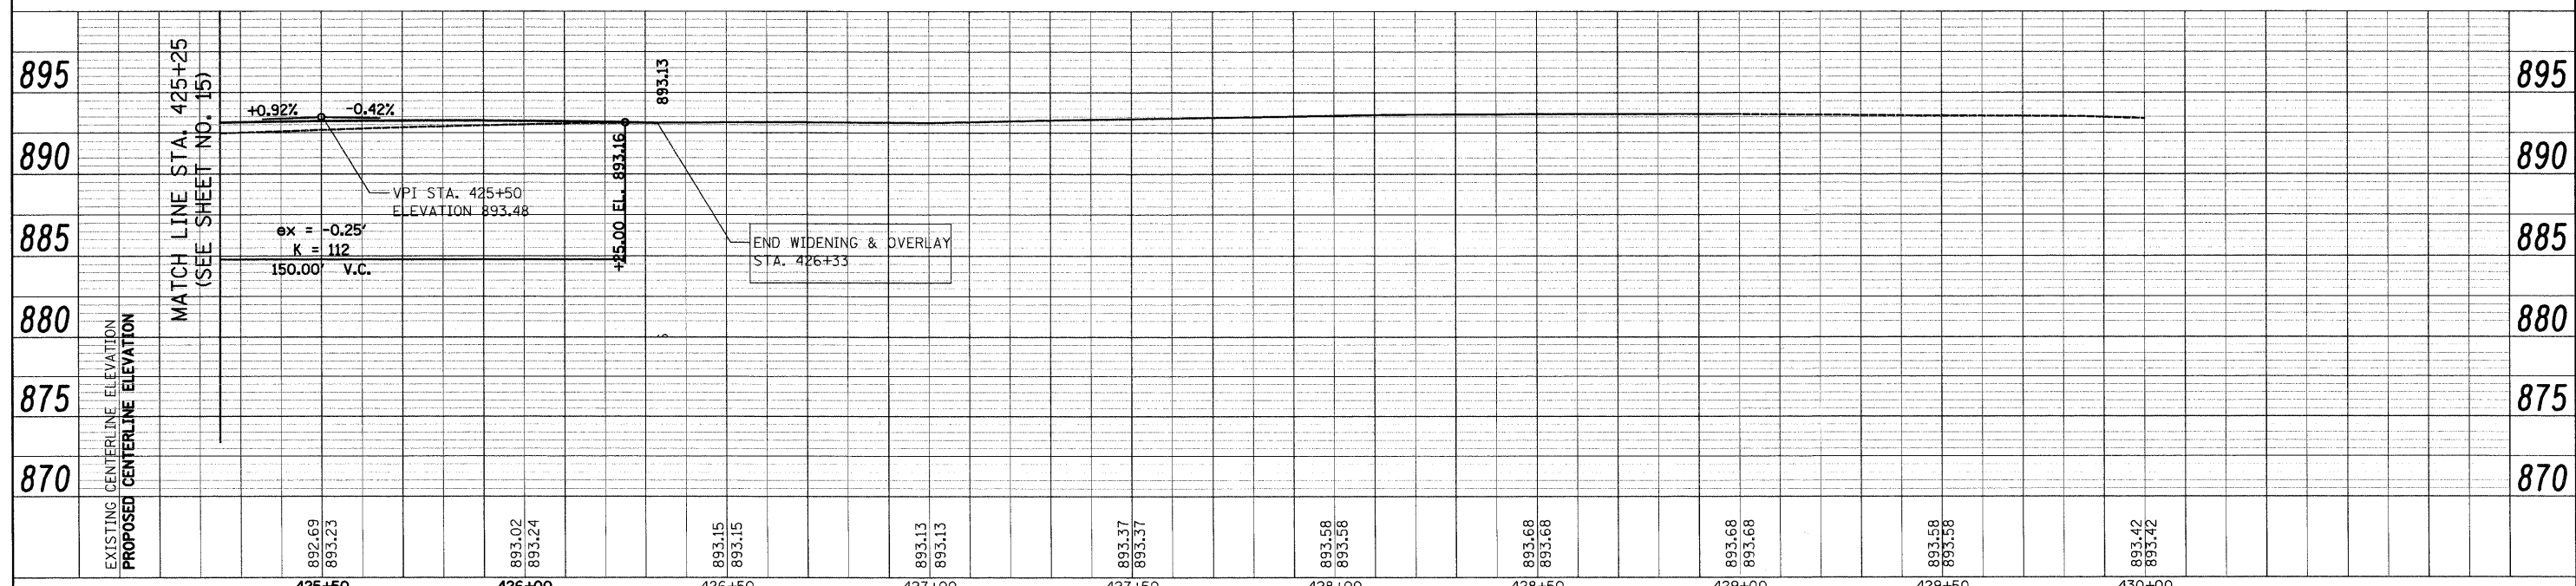


PLAN	SURVEYED	BY	DATE
	PLOTTED		
	CHECKED		
	REVISIONS		
	NO. OF WAY CHECKED		
	CADD FILE NAME		

PROFILE	SURVEYED	BY	DATE
	PLOTTED		
	CHECKED		
	REVISIONS		
	NO. OF WAY CHECKED		
	STRUCTURE NOTATIONS CHKD		

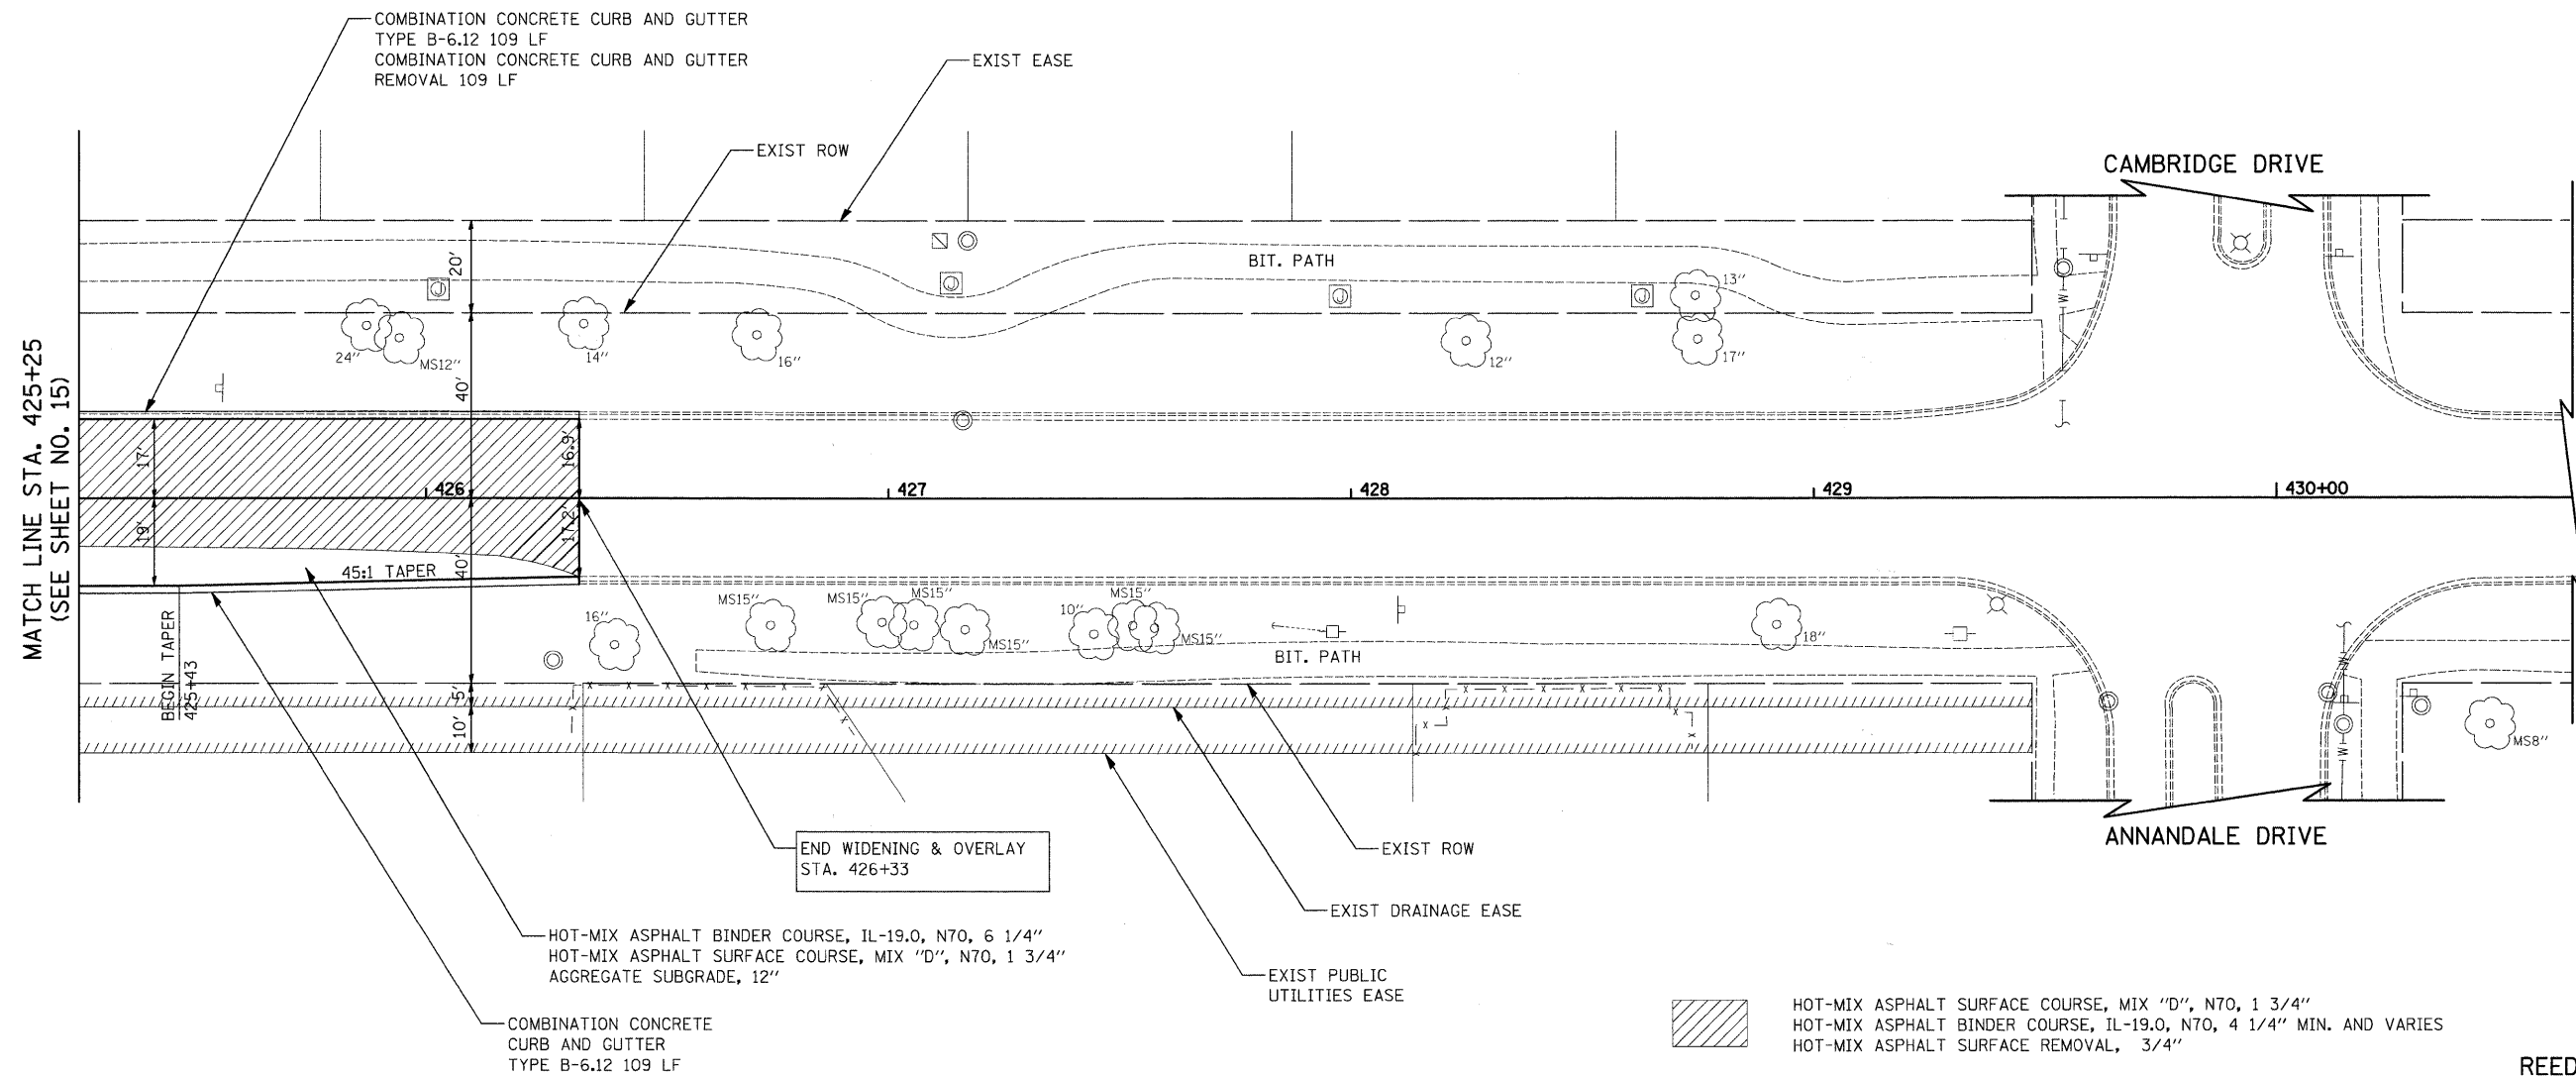

FILE NAME = J:\2213\oad\sheet\2213.P&P_06.dgn	USER NAME = ead	DESIGNED - EAD	REVISED -	STATE OF ILLINOIS DEPARTMENT OF TRANSPORTATION	REED ROAD - PLAN & PROFILE	F.A.U. RTE. 4075	SECTION 08-00032-00-RS	COUNTY MCHENRY	TOTAL SHEETS 49	SHEET NO. 16	
PLOT SCALE = 20.0000' / IN.	CHECKED - DNM	REVISIONS -	REVISIONS -			SCALE 1"=20'		SHEET NO. 6 OF 6 SHEETS		STA. 425+25 TO STA. 430+00	
PLOT DATE = 5/1/2009	DATE - 5/1/09	REVISIONS -	REVISIONS -			CONTRACT NO. 63193		FED. ROAD DIST. NO. ILLINOIS/FED. AID PROJECT			