


FINAL SURVEY	SURVEYED	DATE
NO.	PLOTTED	BY
	TEMPLATE	
	AREAS CHECKED	

ORIGINAL SURVEY	SURVEYED	DATE
NO.	PLOTTED	BY
	TEMPLATE	
	AREAS CHECKED	

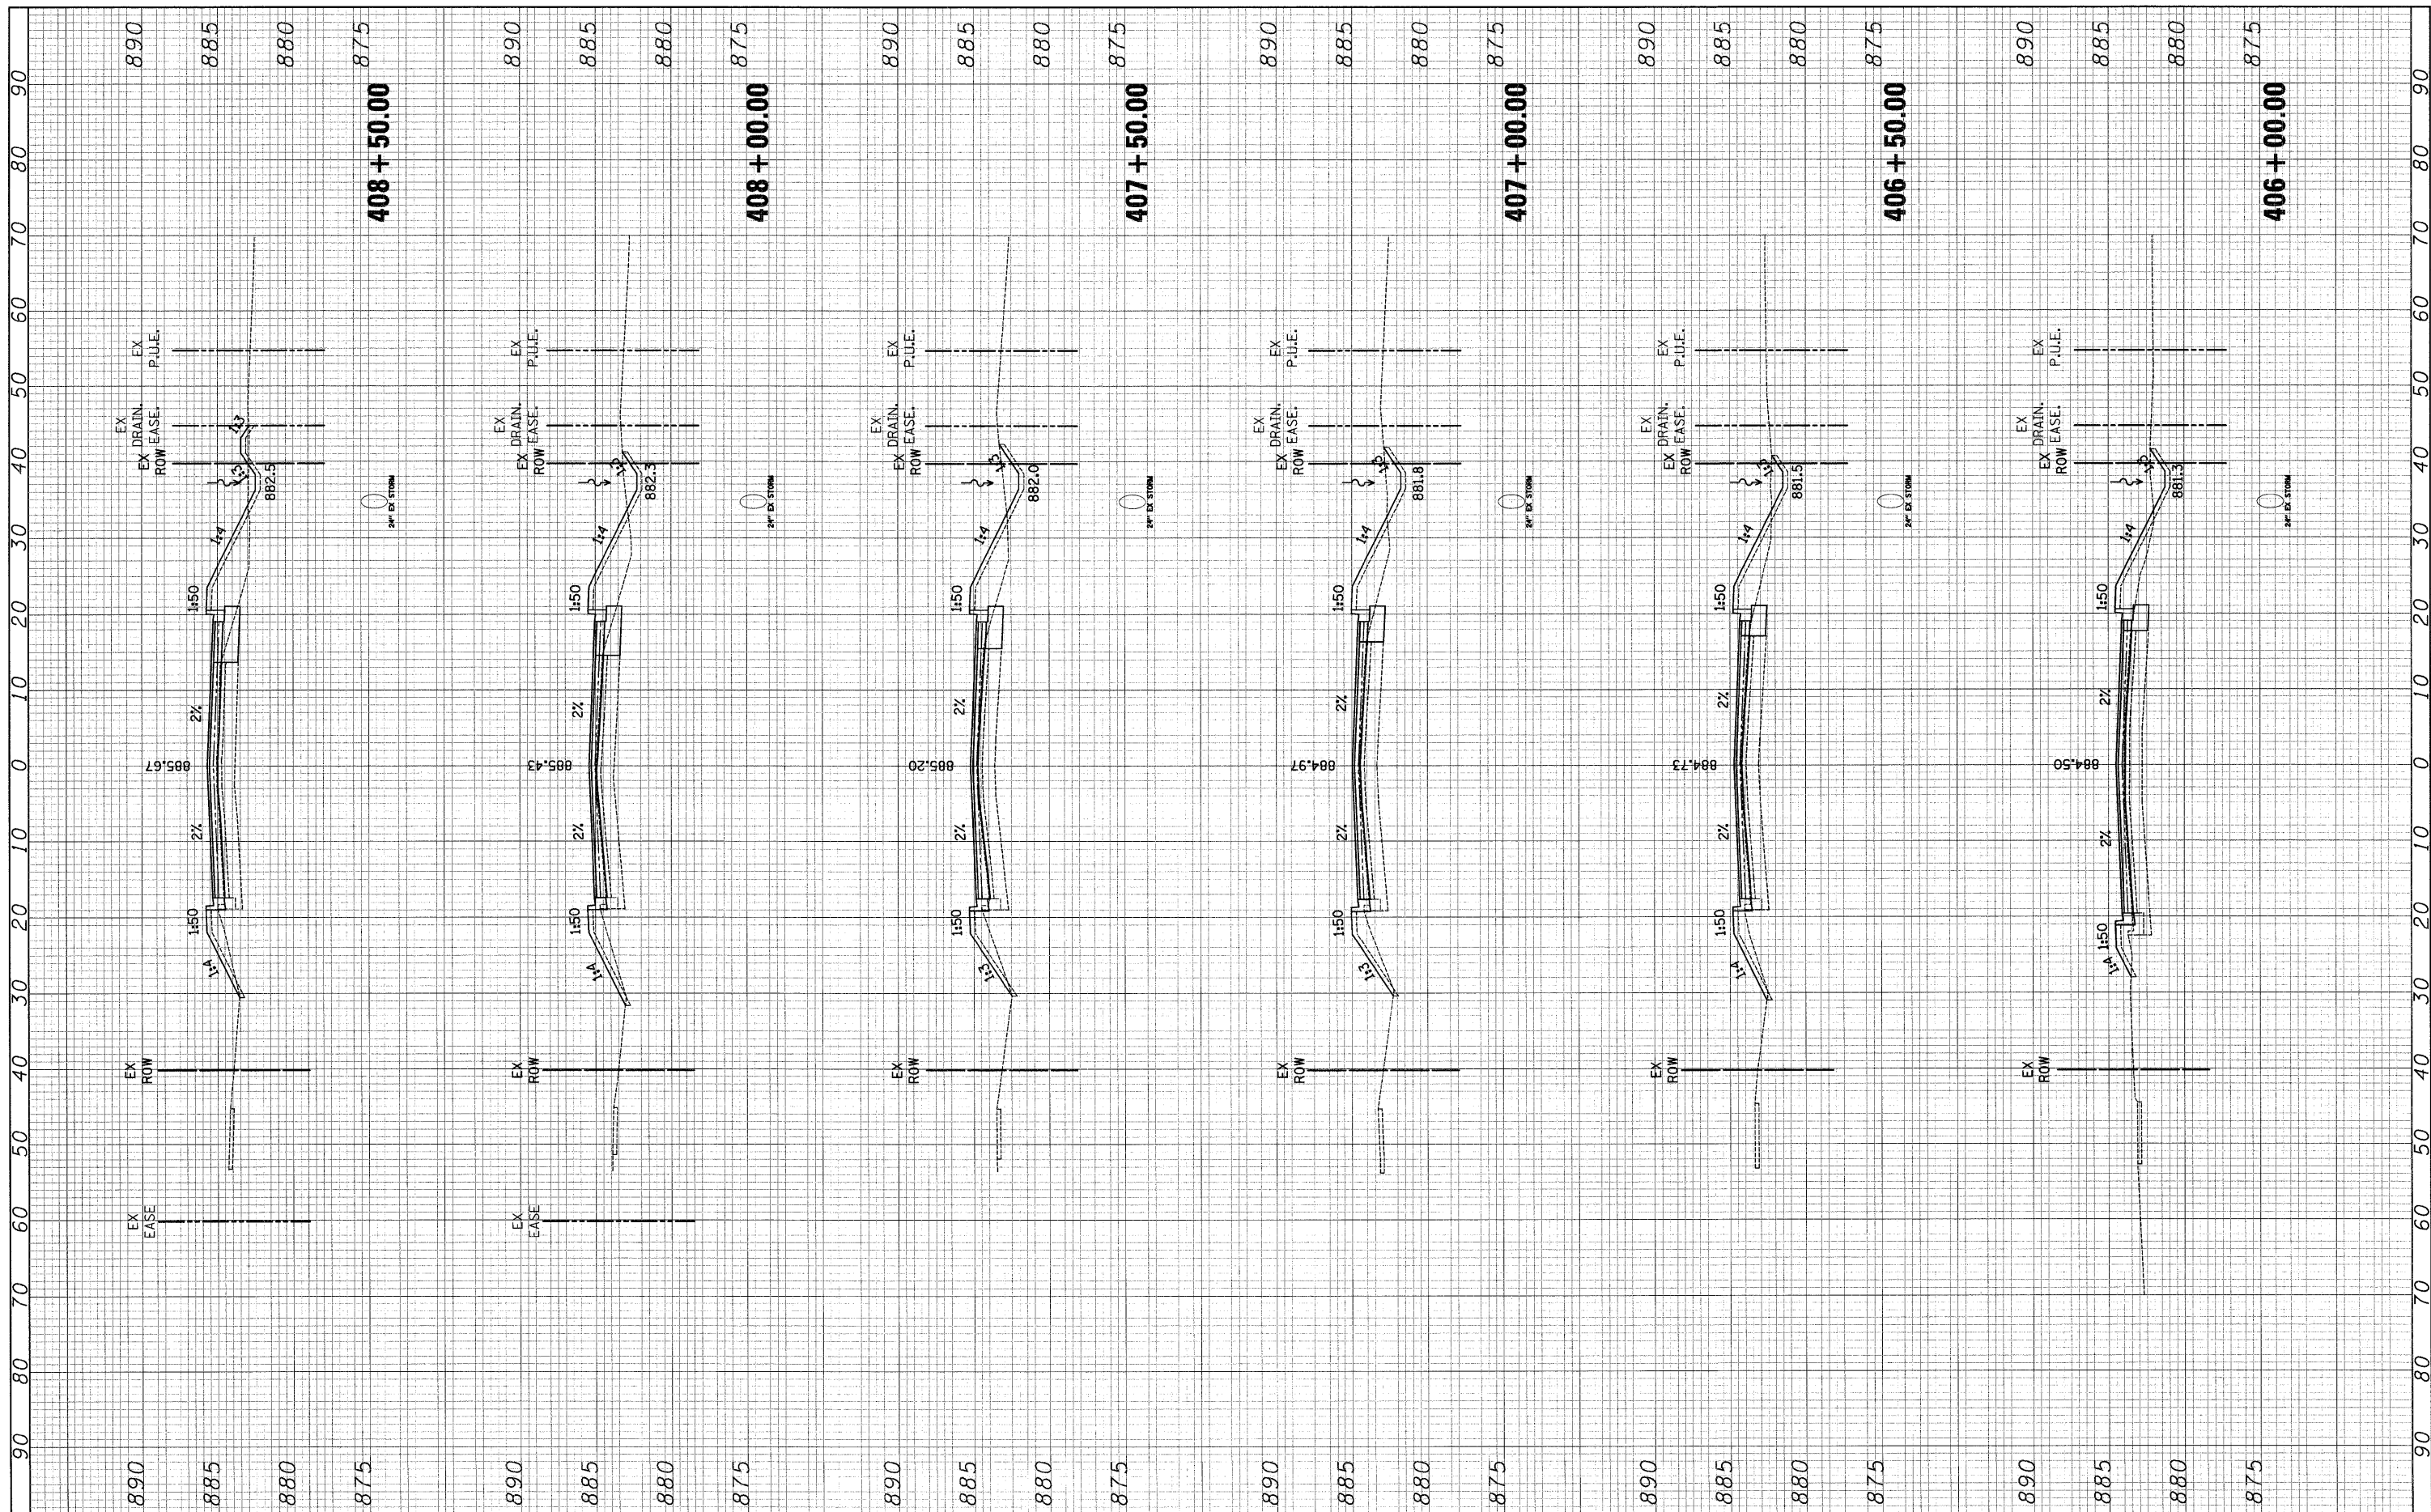

FILE NAME = J:\2213\aed\sheet\2213.Xsections.post_9b.dgn

USER NAME = ead
 PLOT SCALE = 10.0000' / IN.
 PLOT DATE = 5/1/2009

DESIGNED - EAD
 DRAWN - EAD
 CHECKED - DNM
 DATE - 5/1/09

REVISED -
 REVISED -
 REVISED -
 REVISED -

**STATE OF ILLINOIS
 DEPARTMENT OF TRANSPORTATION**

SCALE: 1"=5'V/10'H SHEET NO. 3 OF 11 SHEETS STA. 406+00.00 TO STA. 408+50.00

REVISED - REED ROAD CROSS SECTIONS

F.A. RTE.	SECTION	COUNTY	TOTAL SHEETS	SHEET NO.
4075	08-00032-00-RS	MCHENRY	49	41
FED. ROAD DIST. NO. 1 ILLINOIS FED. AID PROJECT			CONTRACT NO. 63193	